


**GOBLE
PROPERTIES**




1780-D OLD BAYSHORE HWY SAN JOSE, CA

Industrial For Lease
2,000 SF

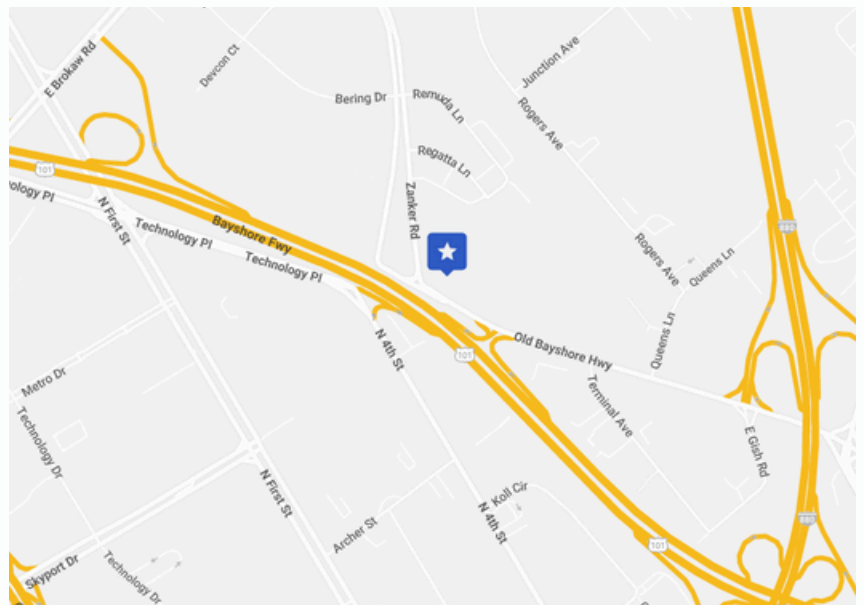

 **GOBLE
PROPERTIES**
GOBLEPROPERTIES.COM

Contact Us
408-452-1754
contact@gobleproperties.com

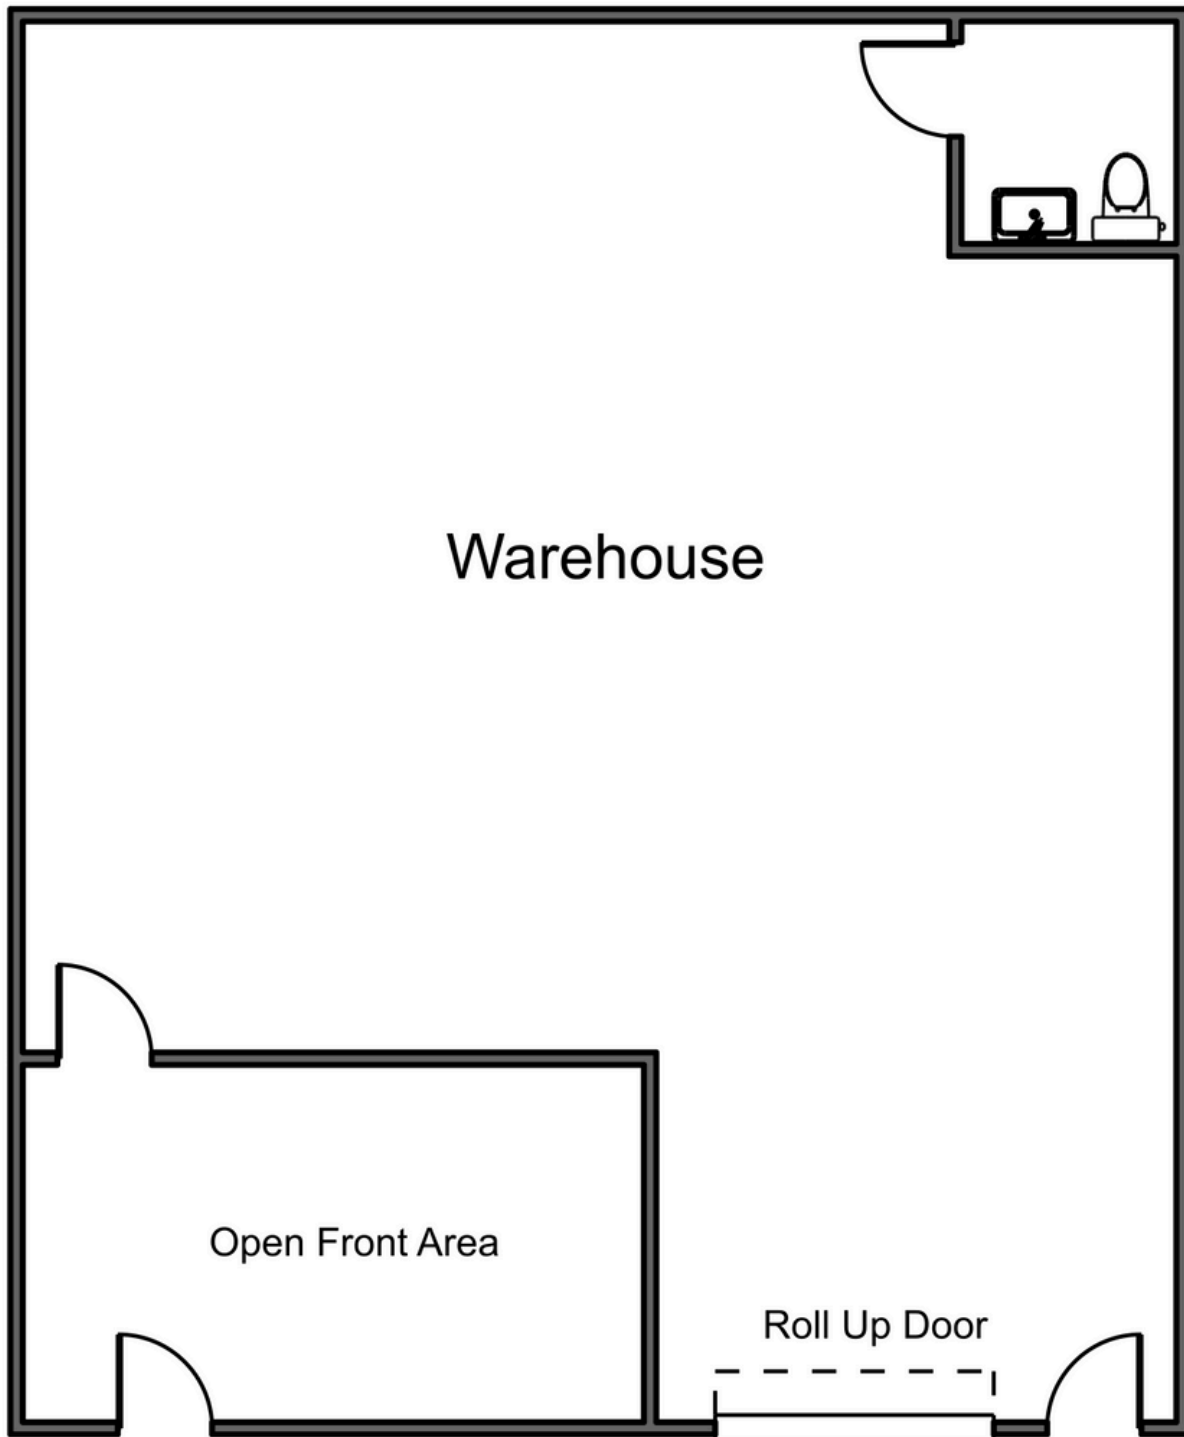

*Floor-plans are not to scale and are for layout purposes only.

UNIT HIGHLIGHTS

- 2,000 sq. ft.
- Front/ Main Street Facing - Old Bayshore Hwy
- 1 Grade Level Roll Up Door
- 100 amps
- 1 Restroom
- 2:1 Parking Ratio



Contact Us

408-452-1754

contact@gobleproperties.com

 **GOBLE**
PROPERTIES