




RD 500 ROUTINE
SHT B3

10373 Trademark

Site E
Site H

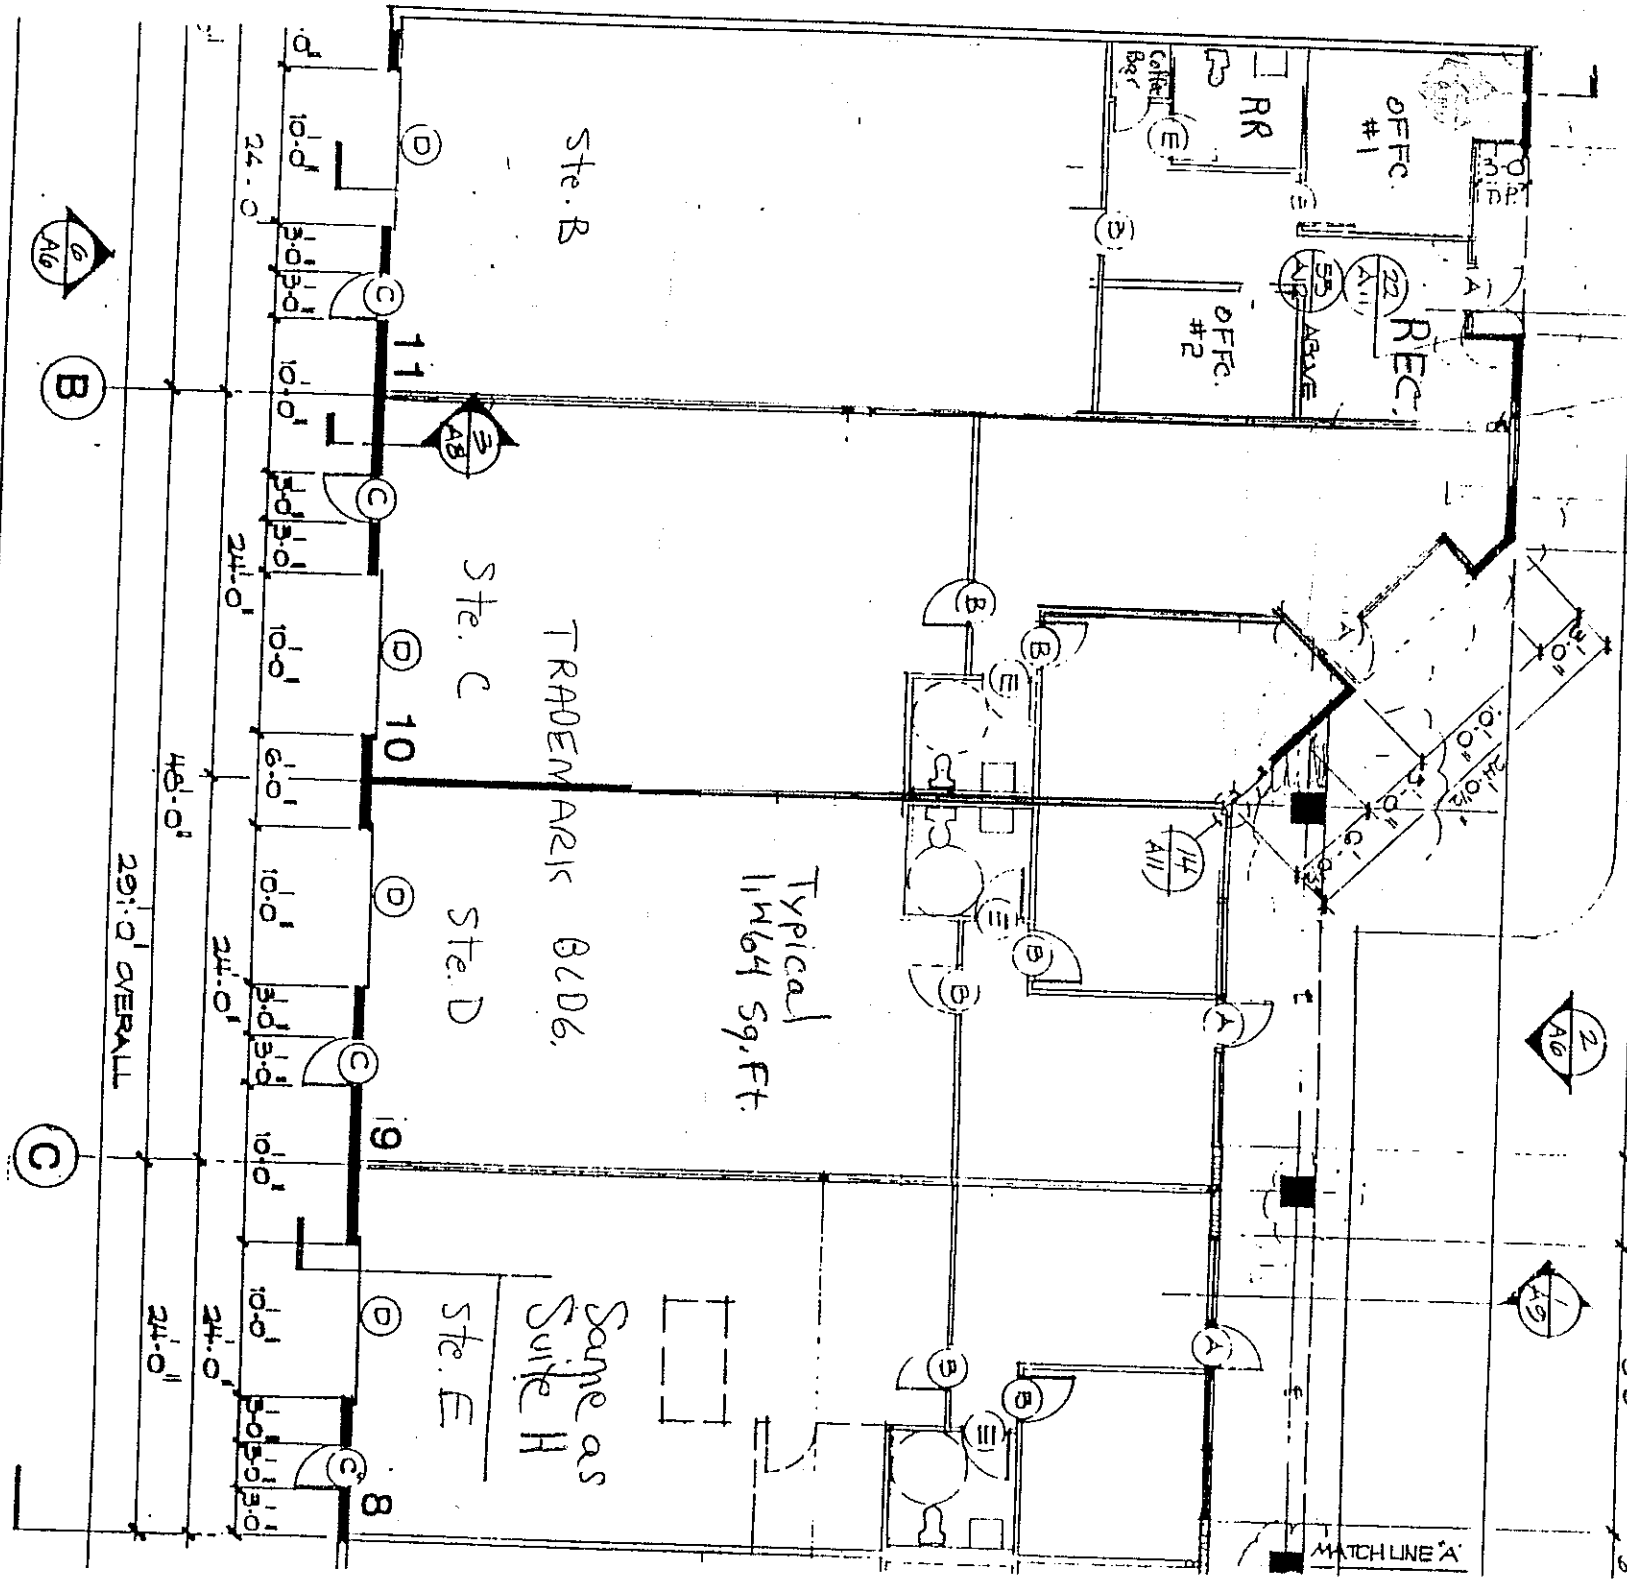

PARTIAL BUILDING PLAN LEFT

