


CREEKSIDE CUSTOM HOMES, LLC RESIDENTIAL & COMMERCIAL BUILDING

No.	Revision/Issue	Date
2	REDESIGN RESTROOM	9/9/22
1	REDESIGN OFFICE	12/23/21

Project Name and Address
CREEKSIDE CUSTOM
HOMES, LLC
PO BOX 2444
CONWAY, SC 29528


Project Name and Address
LOWCOUNTY NURSERY
OFFICES ON WISE ROAD
IN CONWAY,
SOUTH CAROLINA

Project Name	LOWCOUNTY NURSERY
Date	JUNE 16, 2024
Sheet	1 OF 2
Scale	1" = 4'

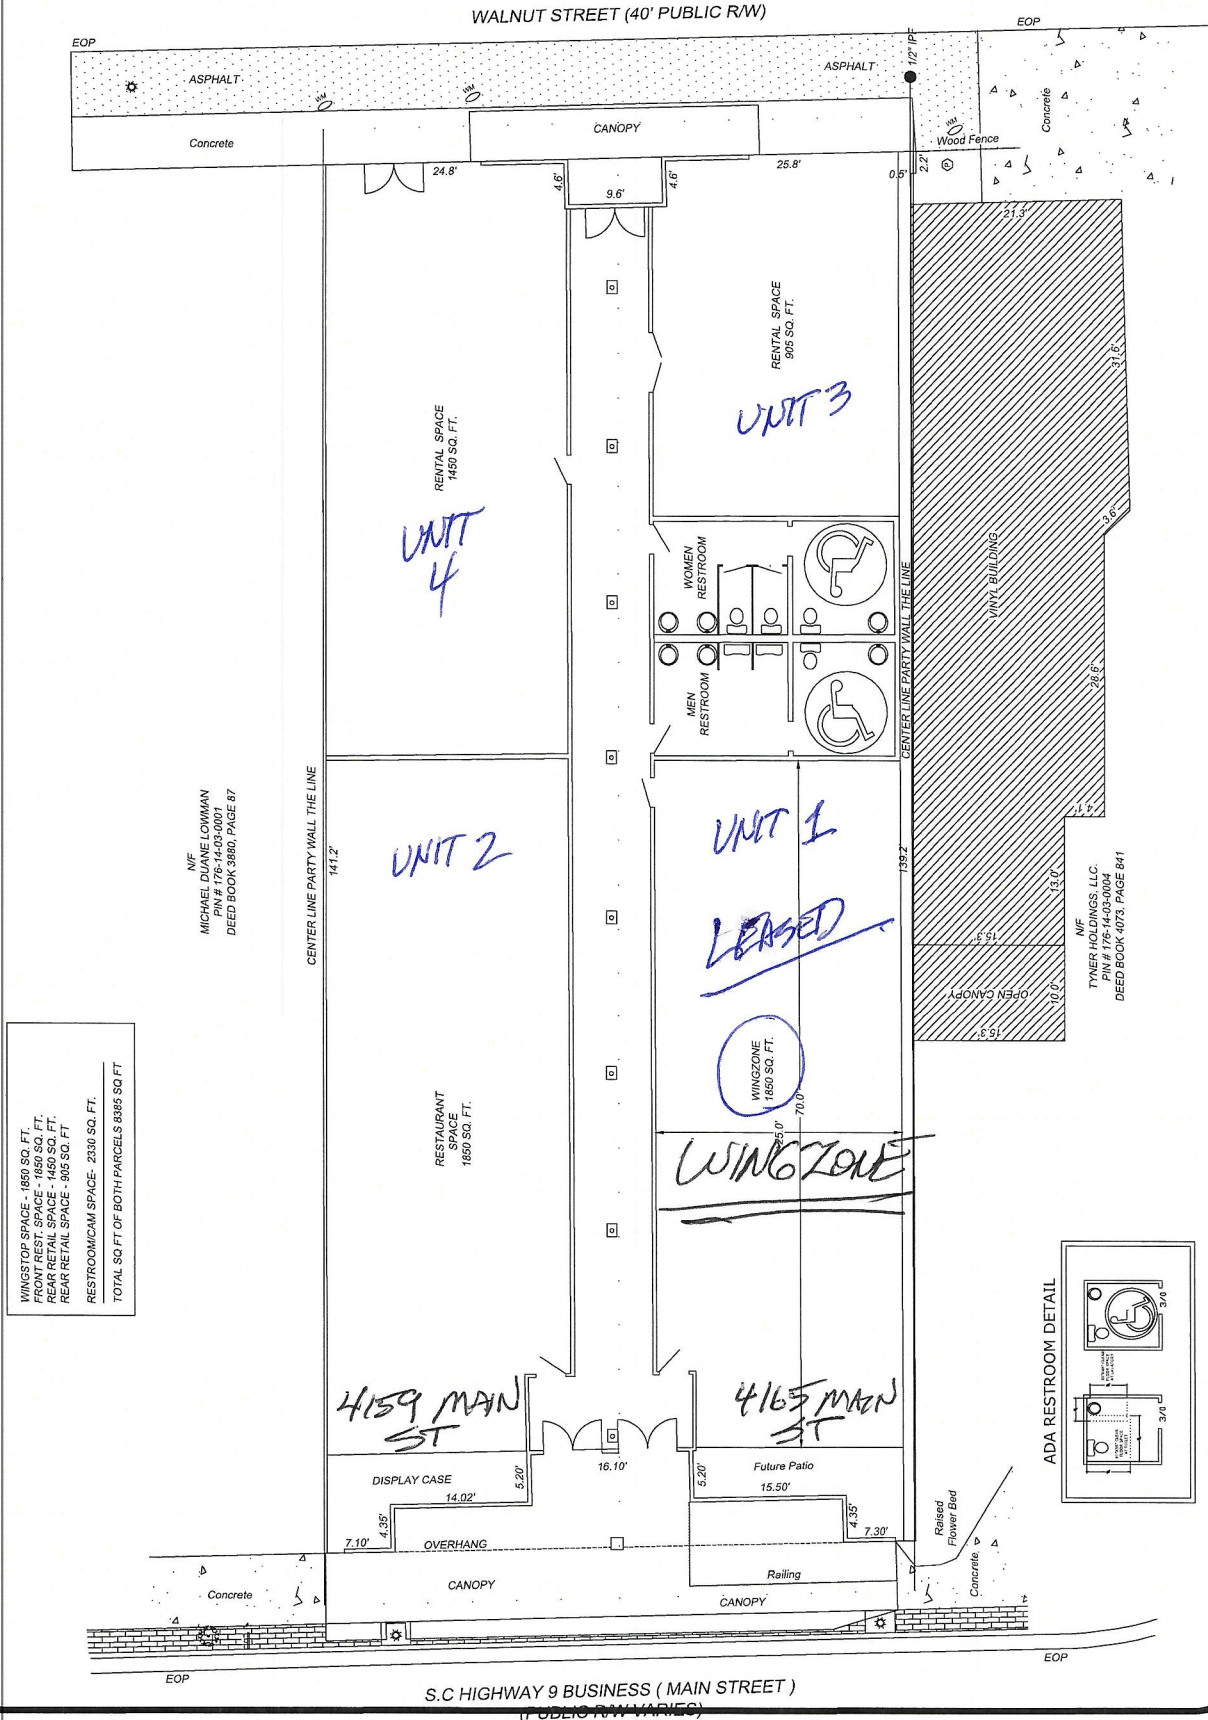

WINGTOP SPACE - 1850 SQ. FT.
FRONT REST. SPACE - 1850 SQ. FT.
REAR RETAIL SPACE - 1450 SQ. FT.
REAR RETAIL SPACE - 905 SQ. FT.
RESTROOM/CAM SPACE - 2330 SQ. FT.
TOTAL SQ. FT. OF BOTH PARCELS 8385 SQ. FT.

NF
MICHAEL DUANE LOWMAN
PIN # 176-14-03-0001
DEED BOOK 3880, PAGE 87

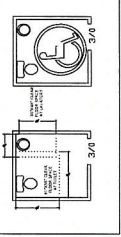

S.C. HIGHWAY 9 BUSINESS (MAIN STREET)
(PUBLIC R/W VARIES)