

OFFICE/MEDICAL FOR SALE

KISSIMMEE, FL 34741

907 Person St



OFFERING SUMMARY

Asking Price:	Please Inquire
Building Size:	4,041 SF
Lot Size:	17,014 SF
Number of Units:	2
Year Built:	2025
Zoning:	T5-U

PROPERTY OVERVIEW

907 Person Street is a brand-new 4,040 SF medical office building delivered in vanilla shell condition, providing tenants the opportunity to design and build out a space that meets their exact needs. Strategically located just steps from Osceola Regional Medical Center, this property is an ideal location for physicians, specialists, and healthcare providers looking to serve the rapidly growing Kissimmee community.

PROPERTY HIGHLIGHTS

- Available Space: 4,041± SF
- Condition: VANILLA SHELL, ready for tenant build-out
- Use: Medical office or professional office
- Parking: Ample surface parking for patients and staff
- Accessibility: Easy access to US-192, John Young Parkway, and Florida's Turnpike
- Visibility: Located within Kissimmee's established medical corridor
- Surrounding Amenities: Steps from hospital, pharmacies, urgent care, and other medical practices

PRESENTED BY
BRIAN GRANDSTAFF
407.370.3211
Briang@millenia-partners.com

OFFICE BUILDING

For Lease

ADDITIONAL PHOTOS

KISSIMMEE, FL 34741

907 Person St



PRESENTED BY
BRIAN GRANDSTAFF
407.370.3211
Briang@millenia-partners.com


OFFICE BUILDING

For Lease

ADDITIONAL PHOTOS


KISSIMMEE, FL 34741

907 Person St

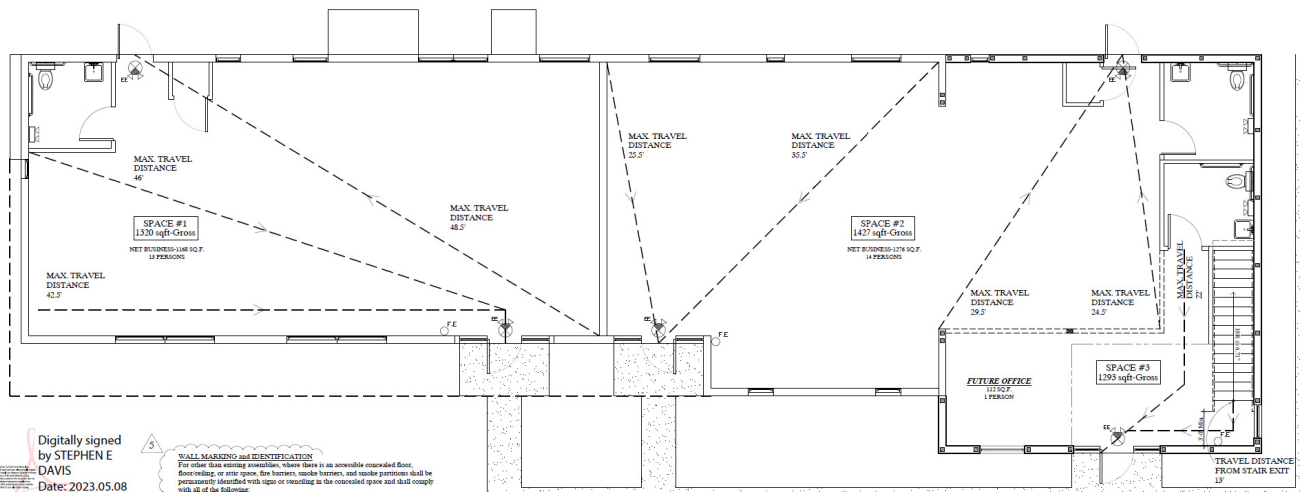

2nd FLOOR PLAN

SCALE: 1/8" = 1'-0"

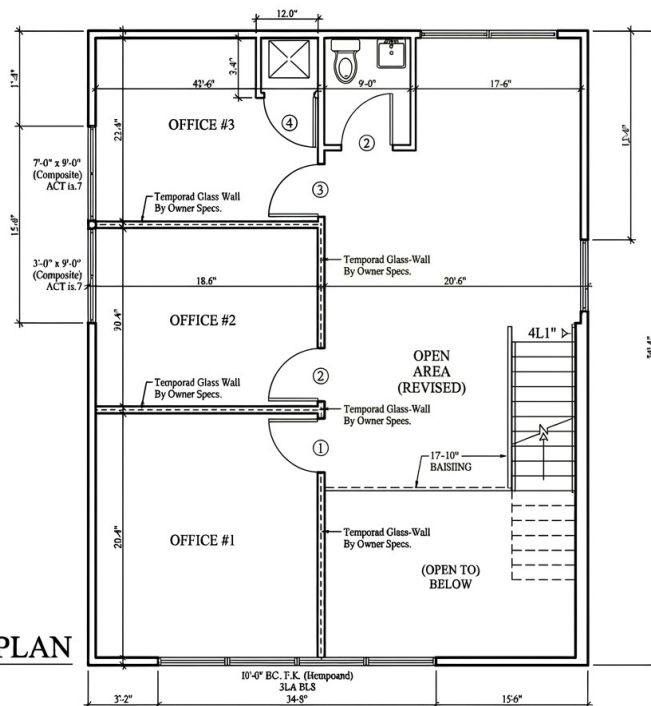

PRESENTED BY
BRIAN GRANDSTAFF

407.370.3211
Briang@millenia-partners.com

OFFICE BUILDING

For Lease

RETAILER MAP

KISSIMMEE, FL 34741

907 Person St



PRESENTED BY
BRIAN GRANDSTAFF
407.370.3211
Briang@millenia-partners.com


OFFICE BUILDING

For Lease

DEMOGRAPHICS MAP & REPORT

KISSIMMEE, FL 34741

907 Person St

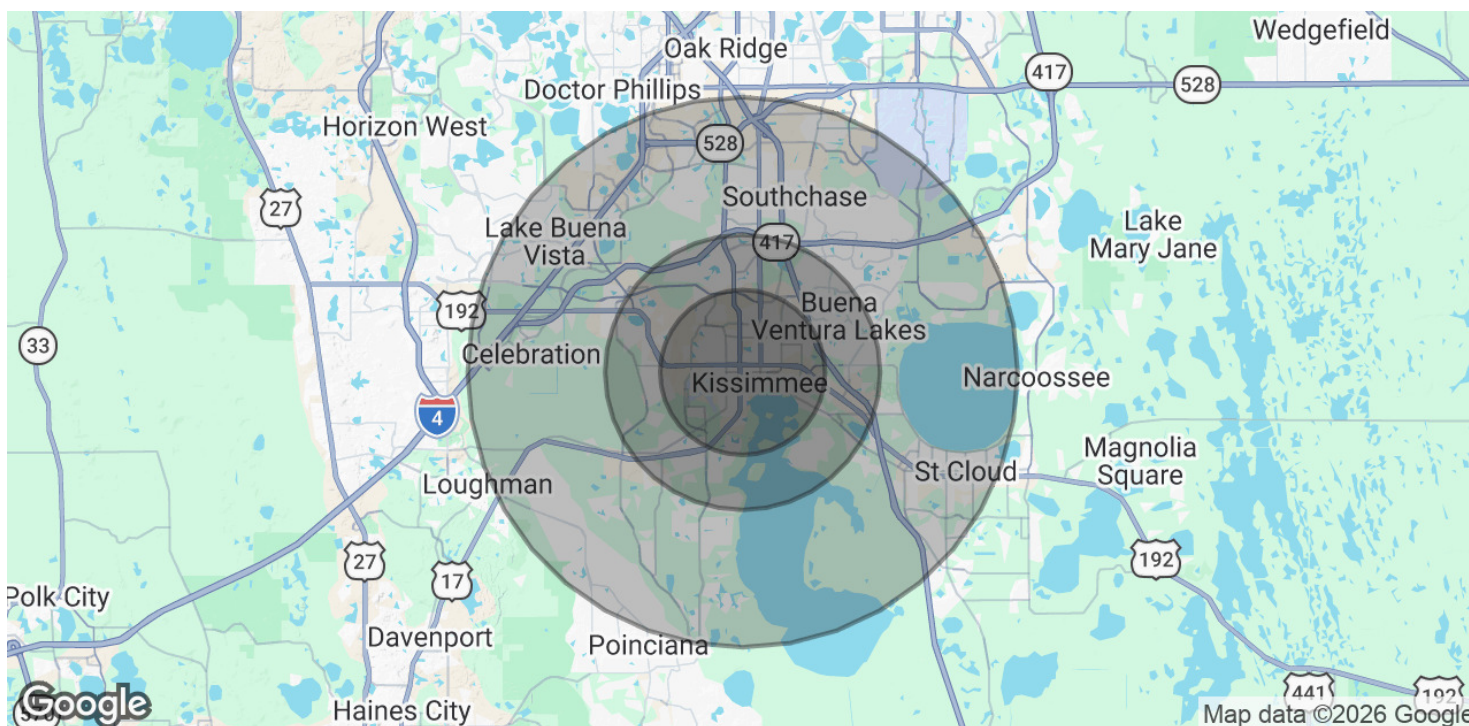

POPULATION	3 MILES	5 MILES	10 MILES
Total Population	86,503	218,797	521,818
Average Age	39	39	39
Average Age (Male)	37	38	38
Average Age (Female)	40	40	40

HOUSEHOLDS & INCOME	3 MILES	5 MILES	10 MILES
Total Households	29,853	73,502	176,423
# of Persons per HH	2.9	3	3
Average HH Income	\$65,854	\$76,947	\$91,712
Average House Value	\$330,115	\$337,390	\$382,529

2020 American Community Survey (ACS)

PRESENTED BY
BRIAN GRANDSTAFF
407.370.3211
Briang@millenia-partners.com

OFFICE BUILDING

For Lease