


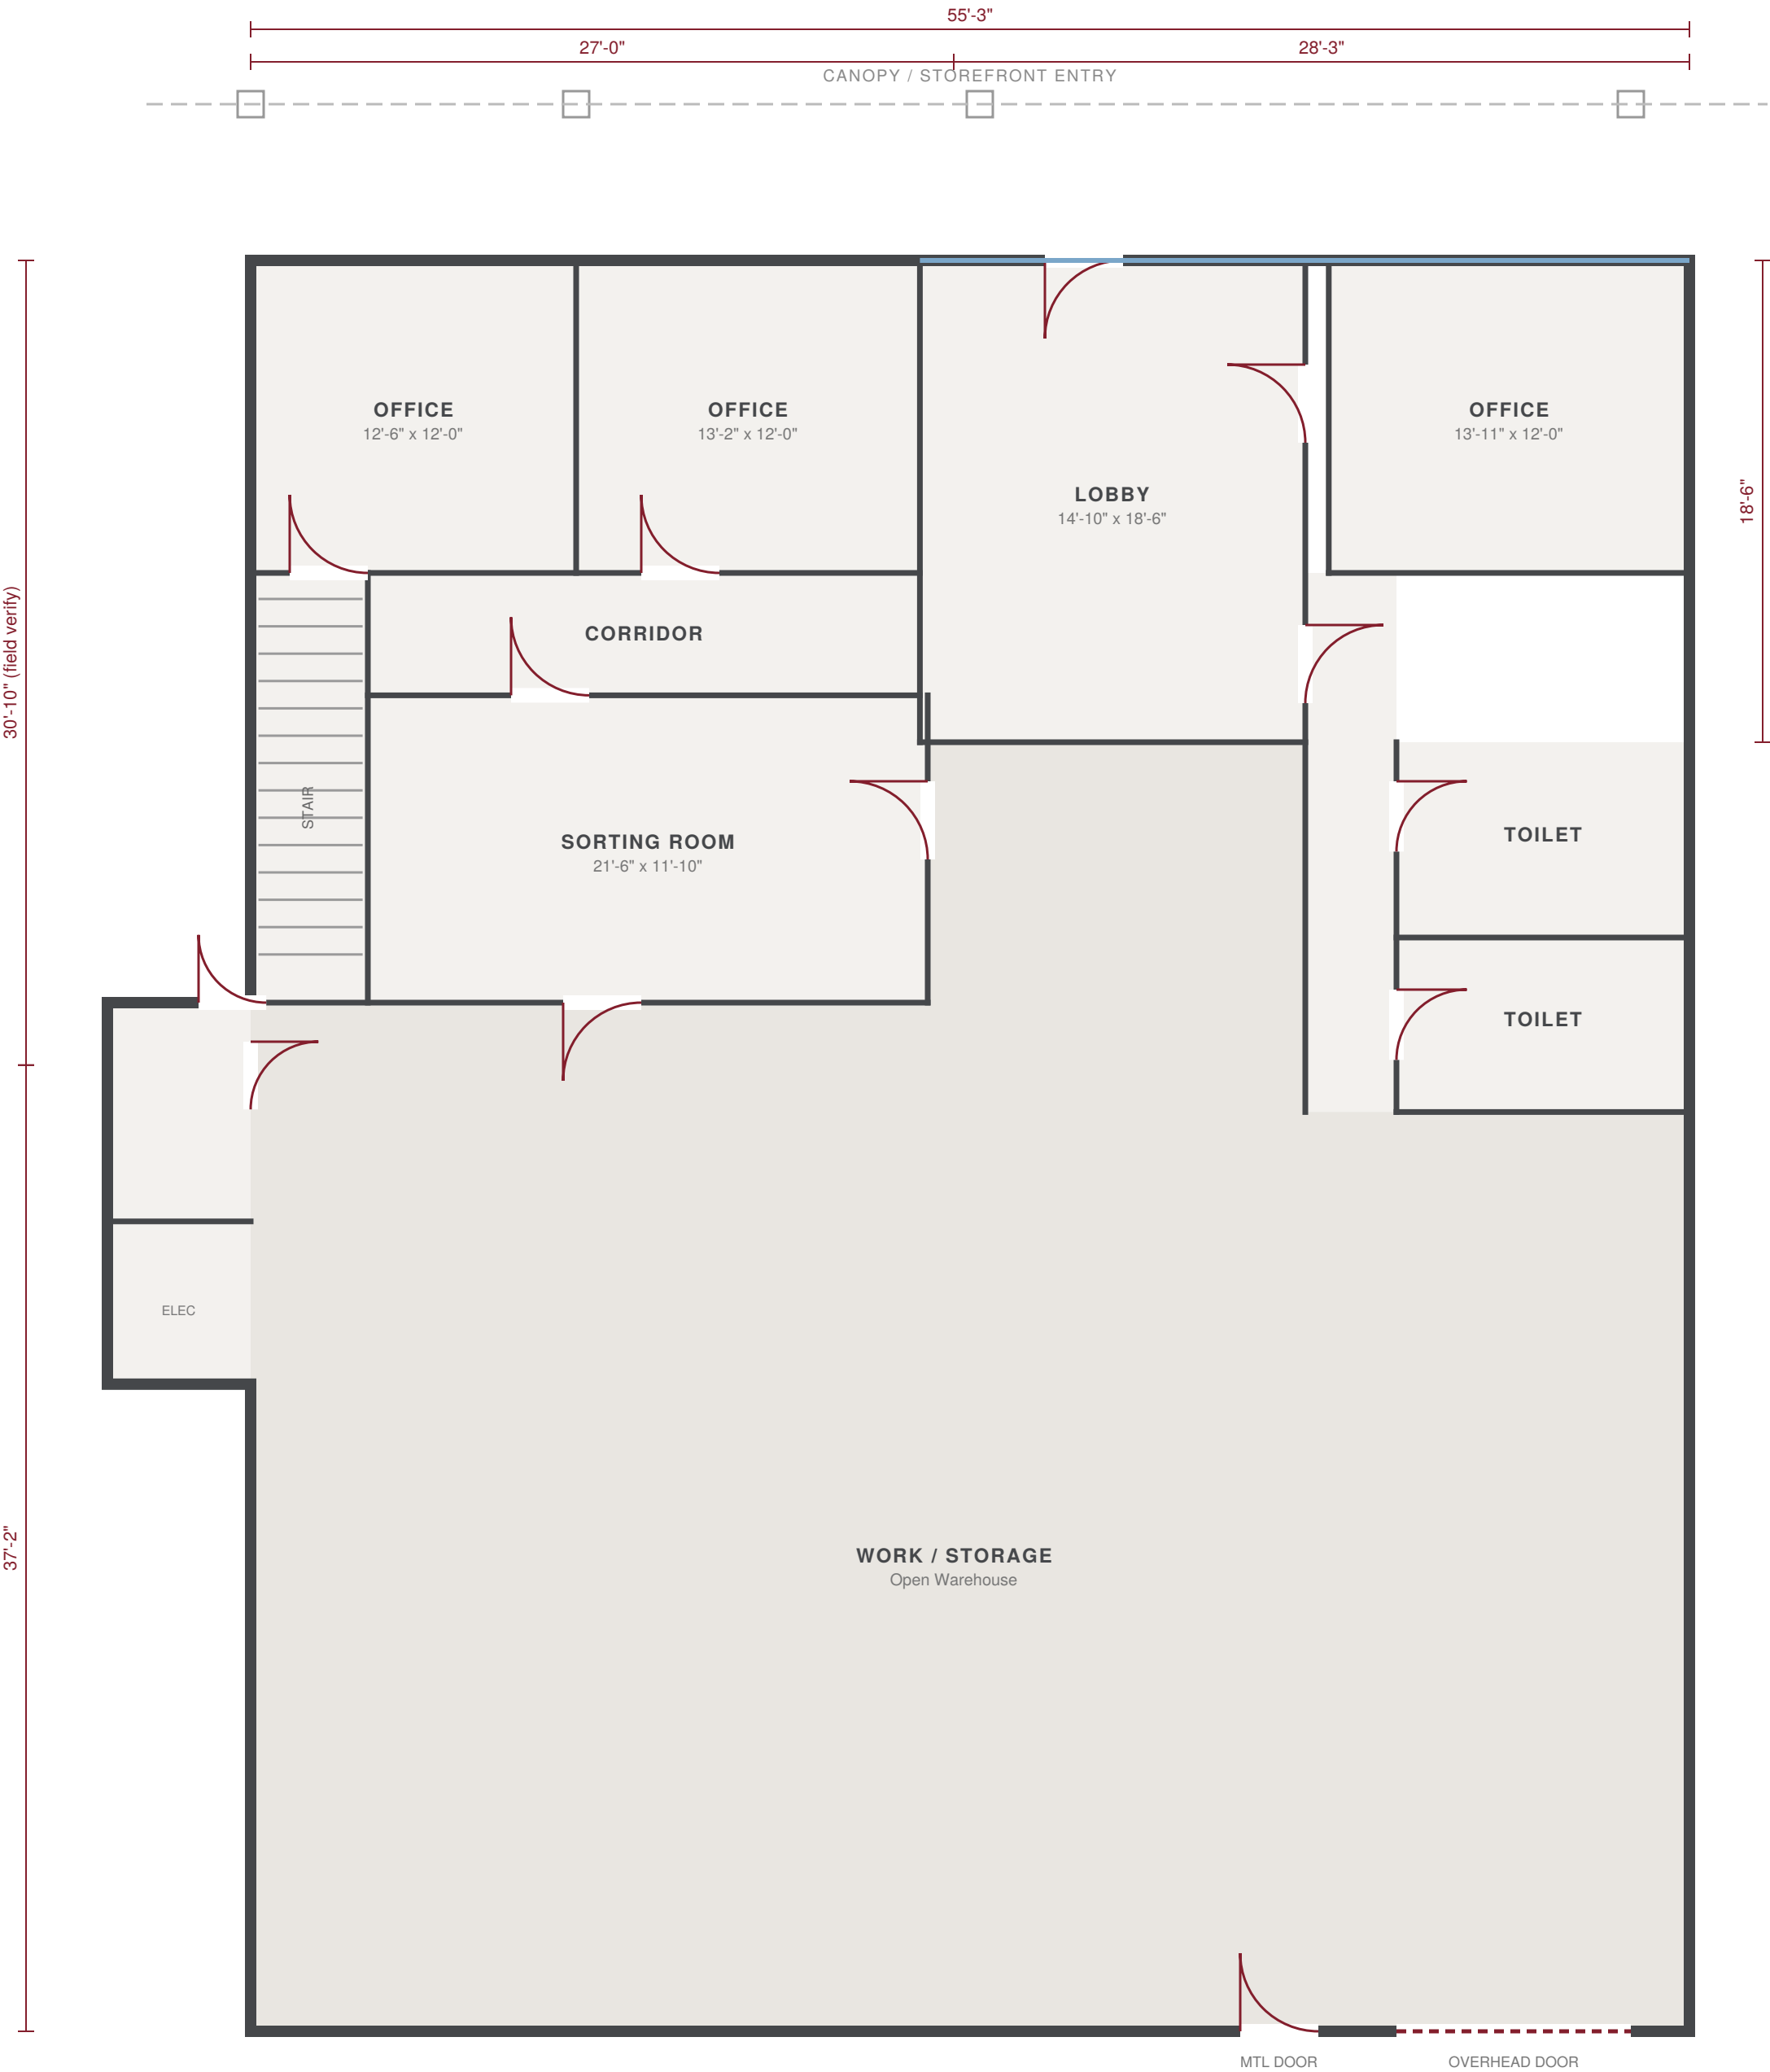

FLOOR PLAN

Not to scale. Dimensions approximate; field verify. Redrawn from existing architectural plan.