



For Lease

Manufacturing/Warehouse/ Distribution Space

Abigail K. Bachman

Vice President
+1 603 206 9644
abby.bachman@colliers.com



210 Commerce Way, Suite 350
Portsmouth, NH 03801
+1 603 433 7100
colliersnh.com


124 Heritage Avenue Portsmouth, NH

Property Highlights

- Multiple industrial units ranging in size from 3,000± to 9,000± SF are available for lease in the Portsmouth Industrial Park
- Unit 9: 6,000± SF featuring 13'5"± warehouse clear height & 1 loading dock
- Units 11-12: 3,000± to 9,000± SF featuring 13'5"± warehouse clear height, office space, a private restroom, wet sprinkler system & 1 loading dock per unit
- Allowed uses include warehouse, distribution, wholesale, and light manufacturing
- Ample on-site parking spaces
- Location is easily accessible by both I-95 and Route 1

Information herein has been obtained from sources deemed reliable, however its accuracy cannot be guaranteed by Colliers International | New Hampshire & Maine. The user is required to conduct their own due diligence and verification. Colliers International | New Hampshire & Maine is independently owned and operated.

For Lease

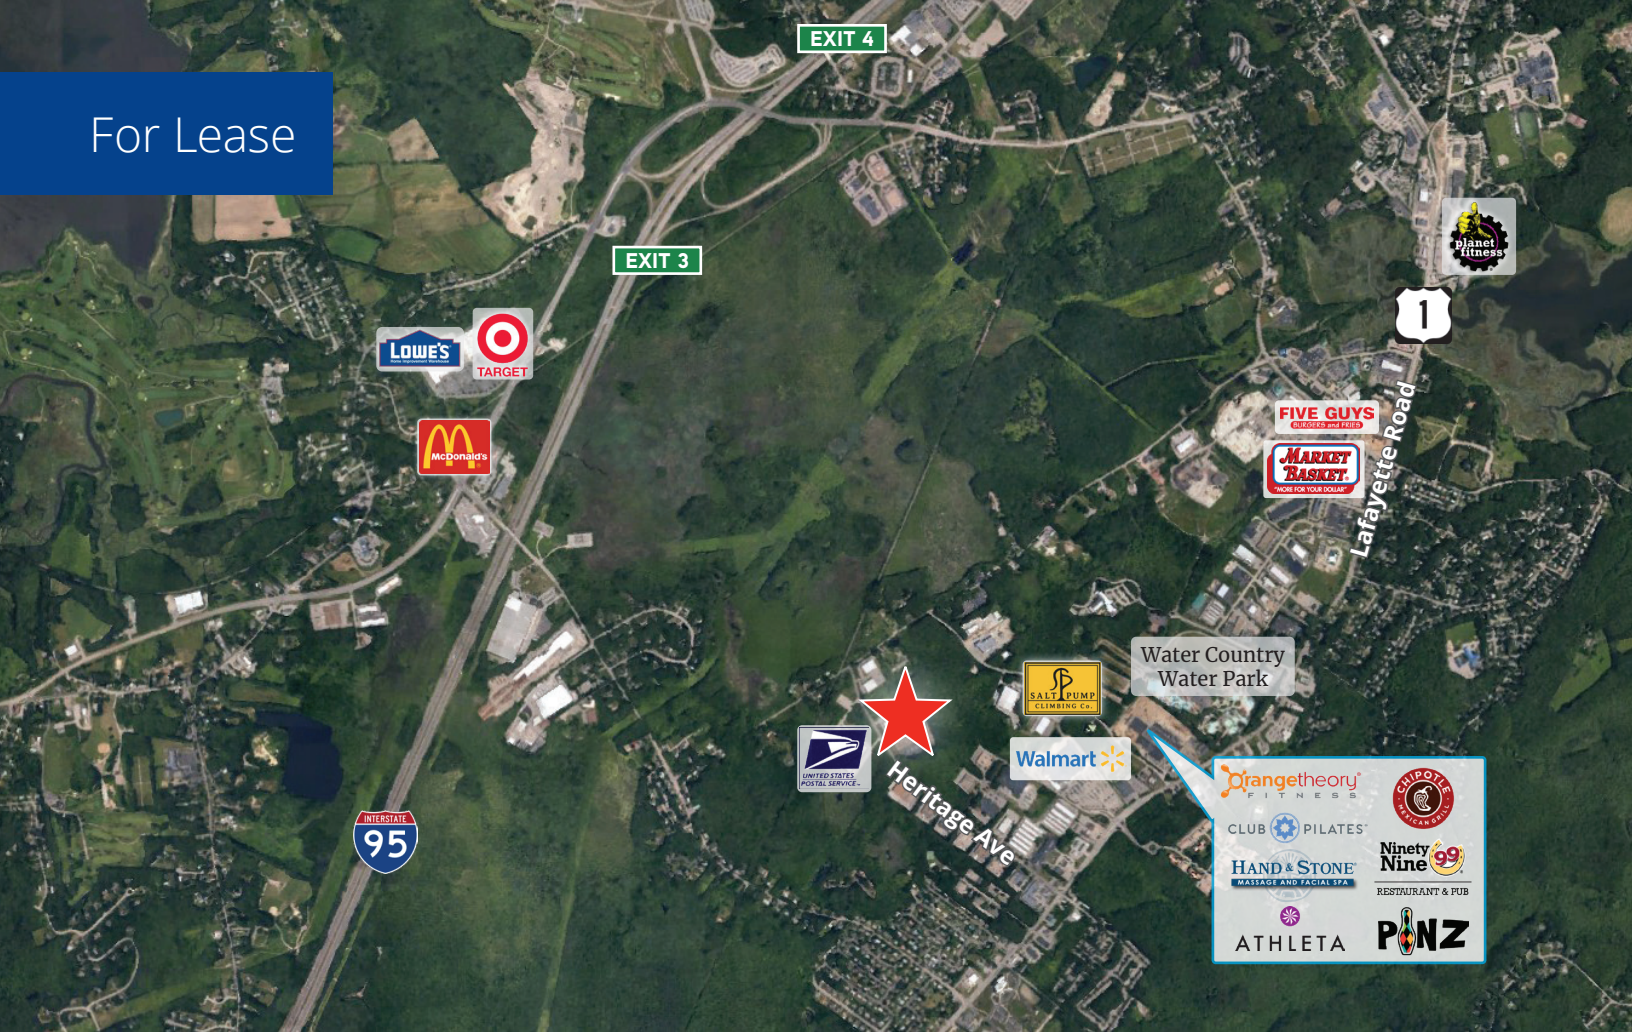

Specifications

Address:	124 Heritage Avenue
Location:	Portsmouth, NH 03801
Building Type:	Industrial/warehouse
Year Built:	1975
Total Building SF:	77,451±
Available SF:	Unit 9: 6,000± Units 11-12: 3,000± to 9,000±
Utilities:	Municipal water & sewer Natural gas
Zoning:	Industrial
Clear Height:	13'5"±
Ceiling Height:	15'5"±
Loading Docks:	4 total*
Sprinklers:	Wet system
Power:	250A; 120/208V; 3 phase
2025 NNN Expenses:	\$3.19 PSF • CAM: \$2.19 • Taxes: \$1.00
Lease Rate:	\$14.00 NNN



*See broker for details


Property Information

Property Data	
Acreage	8.57±
Total Building SF	77,451±
Number of Buildings	1
Floors per Building	1
Available Units Data	
Total Available SF	15,000± 3,000± to 9,000± contiguous
Restrooms	1 to 2 per unit
Loading Docks	4 total
Drive-in Door	N/A
Construction Data	
Year Built	1975
Exterior	Metal
Roof (type)	Metal
Foundation	Concrete
Insulation	Complete
Exterior Doors	Metal
Interior Walls	Sheetrock
Lighting	LED
Column Spacing	None
Clear Height	13'5"±
Ceiling Height	15'5"±
Floors	Concrete/carpet
Windows	Metal
Handicapped Access	Yes
Land Data	
Survey	Yes
Site Plan	Yes
Subdivided	Yes
Wooded	No
Topography	Flat
Wetlands	None

Site Data	
Zoning	Industrial
Visibility	Low
Road Frontage	360'±
Neighborhood	Industrial park
Landscaping	Complete
Curb Cuts	2
Sidewalks	No
Parking	180± spaces
Site Status	Complete
Services Data	
Warehouse Heat	Gas modine heaters
Power	
3 Phase	Yes
Amps	225/250
Volts	120/208
# of Services	1 per 3,000± SF
Back-up Generator	No
Internet Connection Type	Cable
Internet Provider	Comcast
Hot Water	Electric
Water	Municipal
Sewer	Municipal
Gas (type)	Natural gas
Sprinkler (type)	Yes (wet)
Security System	Yes
Elevator	No
Tax Data	
2025 Tax Amount	\$75,705.87
Tax Map & Lot Number	0284/0008/0000
2025 Tax Rate per 1,000	\$11.51
2025 Assessment	
Land	\$2,005,100
Building/Yard Items	\$4,572,300
Total Assessed Value	\$6,577,400
2024 EQ Ratio	96%
Other Data	
Deed Reference(s)	3037/2641
Easement Reference(s)	See Deed
Covenants Reference(s)	See Deed



Site Plan

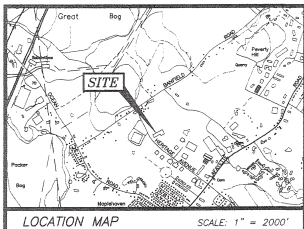

LEGEND

N/F NOW OR FORMERLY
 RP RECORD OF PROBATE
 RC RD ROCKINGHAM COUNTY REGISTRY OF DEEDS
 BND #/DH BOUND WITH DRILL HOLE
 IR FND IRON ROD FOUND
 IR PND IRON PIPE FOUND
 IR SET IRON ROD TO BE SET
 MAP 11/LOT 21 (ASSESSORS MAPS)
 MW MONITORING WELL

ZONING DATA

1) PARCEL IS LOCATED IN THE INDUSTRIAL ZONE
 2) DIMENSIONAL REQUIREMENTS: 2 ACRES
 LOT AREA: 200'
 FRONTAGE: 200'
 DEPTH: 70'
 SETBACKS: FRONT 70'
 SIDE 50'
 REAR 70'
 MAXIMUM STRUCTURE HEIGHT: 30%
 MAXIMUM STRUCTURE COVERAGE: 20%
 MINIMUM OPEN SPACE: 20%


FLOOD NOTE:
 BY GRAPHIC PLOTTING ONLY, THIS PROPERTY IS IN ZONE C OF THE FLOOD INSURANCE RATE MAP, COMMUNITY PANEL NO. 330139 00259, WHICH BEARS AN EFFECTIVE DATE OF MAY 17, 1982 AND IS NOT IN A SPECIAL FLOOD HAZARD AREA.

STATEMENT OF ENCROACHMENTS

1) PAVEMENT ENCROACHES ONTO ADJUTER.

NOTES

1) REFERENCE PLANS:
 A) SUBDIVISION OF PORTSMOUTH INDUSTRIAL PARK, RC RD D-8584.
 B) SUBDIVISION FOR JOHN MACEWICH, RC RD D-1407.
 2) UNDERGROUND UTILITY LOCATIONS ARE BASED UPON BEST AVAILABLE EVIDENCE AND ARE NOT FIELD VERIFIED. LOCATING AND PROTECTING ANY ABOVEGROUND OR UNDERGROUND UTILITIES IS THE SOLE RESPONSIBILITY OF THE OWNER.

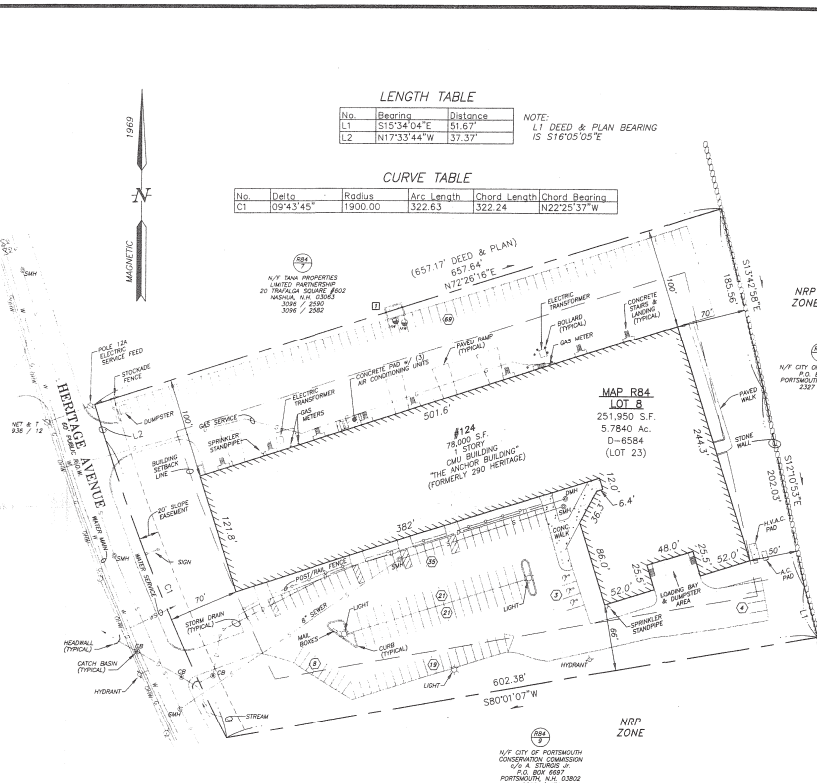

LEGAL DESCRIPTION

DEED DESCRIPTION OF LOT 23
 124 GROUP, INC.
 124 HERITAGE AVENUE, PORTSMOUTH, NEW HAMPSHIRE

FROM
 SUBDIVISION PLAN OF PORTSMOUTH INDUSTRIAL PARK
 FOR PORTSMOUTH PROPERTIES

A certain tract or parcel of land situated easterly of Heritage Avenue, in Portsmouth, County of Rockingham and State of New Hampshire, and bounded and described as follows:

Beginning at a point on the easterly line of Heritage Avenue, formerly known as A Street, at the southwest corner of Lot 24 (Plan D-6584); thence

- North 72° 26' 16" East along the southerly line of Lot 24 a distance of Six Hundred Fifty-Seven and Seven Sixteenths Hundredths (657.17) feet to a point;
- South 13° 42' 58" East along a stone wall a distance of One Hundred Eighty-Five and Fifty-Six Hundredths (185.56) feet to a point; thence
- South 12° 18' 53" East along a stone wall a distance of Two Hundred Two and Three Hundredths (202.03) feet to a point; thence
- South 16° 05' 05" East a distance of Fifty One and Sixty-Six Hundredths (51.86) feet to a point; thence
- South 80° 01' 07" West a distance of Six Hundred Two and Thirty-Eight Hundredths (602.38) feet to a point on the easterly line of Heritage Avenue; thence
- Along the easterly line of Heritage Avenue in a curve to the right with a radius of One Thousand Nine Hundred (1900) feet a distance of Three Hundred Twenty-Two and Sixty-Six Hundredths (322.63) feet to a point; thence
- North 17° 33' 44" West along the easterly line of Heritage Avenue a distance of Thirty-Seven and Thirty-Seven Hundredths (37.37) feet to the point of beginning.

Said parcel contains 5.78 Acres and is shown as Lot 23 on a plan entitled "Subdivision Plan, Portsmouth Industrial Park for Portsmouth Properties" prepared by Jpe Associates, Inc., 1" = 100', Rev. 2 (7-6-76), recorded in the Rockingham County Registry of Deeds as Plan D-6584.

MERRILL LYNCH CONDUIT PROGRAM SURVEY

FOR
ONE TWENTY FOUR GROUP, INC.
 c/o
VENTURI HOLDING COMPANY, INC.
 124 HERITAGE AVENUE
 PORTSMOUTH, N.H.
 COUNTY OF ROCKINGHAM

SCALE: 1" = 50' DATE: NOVEMBER 10 1997

SURVEYORS CERTIFICATION:
 I, JOHN J. CHAMBERLAIN, LICENSED LAND SURVEYOR NO. 736, STATE OF NEW HAMPSHIRE, DO HEREBY CERTIFY THAT THIS MAP OR PLAN AND THE SURVEY ON WHICH IT WAS BASED WERE MADE IN ACCORDANCE WITH THE MINIMUM STANDARD PRACTICE REQUIREMENTS FOR RESIDENTIAL LAND TITLE SURVEYS, JOINTLY ESTABLISHED AND ADOPTED BY ALTA AND ACSM IN 1992 PURSUANT TO THE ACCURACY STANDARDS AS ADOPTED BY ALTA AND ACSM AND IN WITNESS WHEREOF I HAVE AFFIXED MY SIGNATURE AND SEAL ON THIS DATE OF LAST REVISION: 18 DECEMBER 1997.

AMBIT SURVEY
 Civil Engineers & Land Surveyors

801 Inlington Street Ct.
 Portsmouth, N.H. 03801-4256
 Tel (603) 430-9282
 Fax (603) 436-2315

SHEET 1 OF 1.