


UNIT 1 - FIRST FLOOR  
 1575 SQ.FT.  
 10 CONCORD RD.

GRAPHIC SCALE

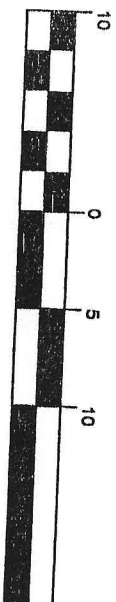

( IN FEET )  
 1 inch = 10 ft.

I CERTIFY THAT THIS PLAN FULLY AND ACCURATELY  
 20 DEPICTS THE LAYOUT, LOCATION, UNIT NUMBER, AND  
 DIMENSIONS OF THE UNIT, AS BUILT.

REGISTERED PROF. LAND SURVEYOR


DATE

REGISTERED PROF. LAND SURVEYOR


DATE

I HEREBY CERTIFY THAT THIS PORTION OF  
 CONDOMINIUMS, UNIT 1 FLOOR PLAN,  
 SHOWS THE UNIT DESIGNATION OF UNIT 1 AND OF THE  
 IMMEDIATELY ADJOINING UNIT, AND THAT IT FULLY AND  
 ACCURATELY DEPICTS THE LAYOUT OF THE UNIT, ITS  
 LOCATION, APPROXIMATE DIMENSIONS AND AREA, AND  
 IMMEDIATE COMMON AREA TO WHICH IT HAS ACCESS, AS  
 BUILT.

REGISTERED  
 I CERTIFY I  
 CONFORM TO  
 REGISTRY C  
 MASSACHUSETTS

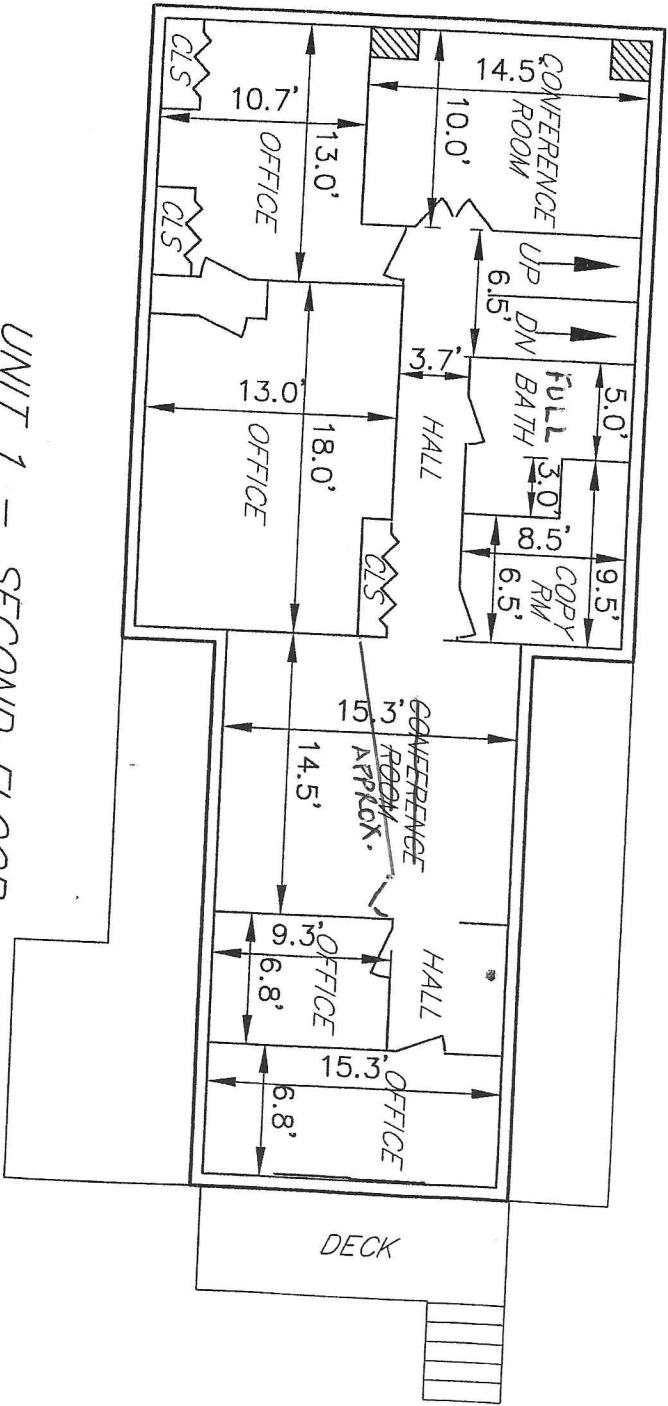

UNIT 1 - SECOND FLOOR  
 1315 S.Q.F.T.  
 10 CONCORD RD.

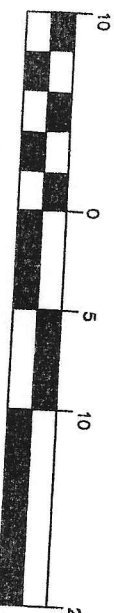

GRAPHIC SCALE

I CERTIFY THAT THIS PLAN FULLY AND ACCURATELY  
 20 DEPICTS THE LAYOUT, LOCATION, UNIT NUMBER, AND  
 DIMENSIONS OF THE UNIT, AS BUILT.

I HEREBY CERTIFY THAT THIS PORTION OF  
 CONDOMINIUMS, UNIT 1 FLOOR PLAN  
 SHOWS THE UNIT DESIGNATION OF UNIT 1 AND OF THE  
 IMMEDIATELY ADJOINING UNIT, AND THAT IT FULLY AND  
 ACCURATELY DEPICTS THE LAYOUT OF THE UNIT, ITS  
 LOCATION, APPROXIMATE DIMENSIONS AND AREA, AND  
 IMMEDIATE COMMON AREA TO WHICH IT HAS ACCESS,  
 BUILT.

REGISTERED PROF. LAND SURVEYOR


DATE

REGISTERED PROF. LAND SURVEYOR

DATE


1 C  
 COI  
 REI  
 MA

REI

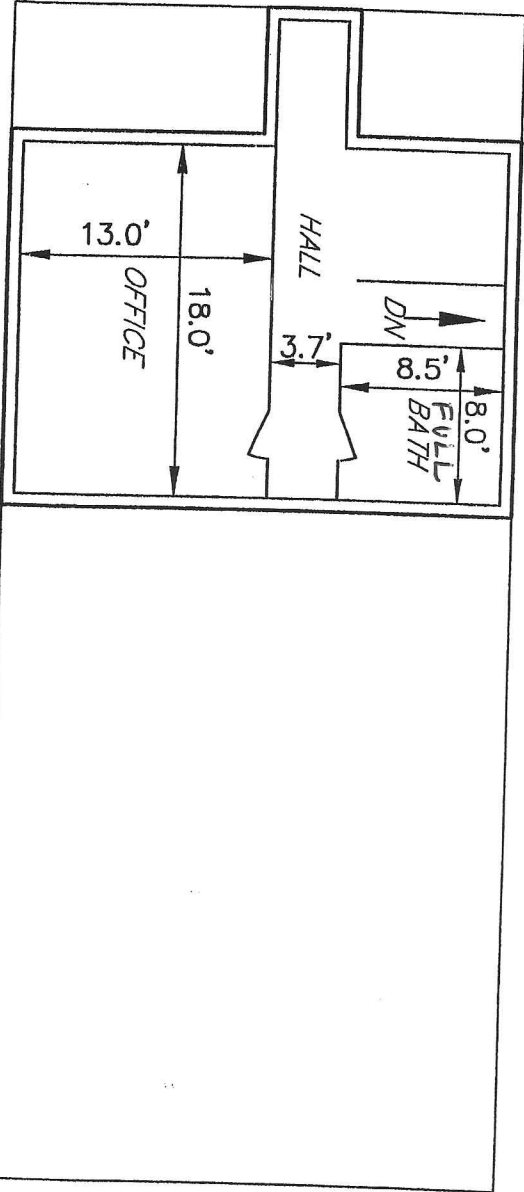

UNIT 1 - THIRD FLOOR  
 475 SQ.FT.  
 10 CONCORD RD.

GRAPHIC SCALE

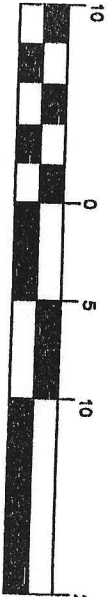

( IN FEET )  
 1 inch = 10 ft.

I CERTIFY THAT THIS PLAN FULLY AND ACCURATELY  
 20 DEPICTS THE LAYOUT, LOCATION, UNIT NUMBER, AND  
 DIMENSIONS OF THE UNIT, AS BUILT.


REGISTERED PROF. LAND SURVEYOR \_\_\_\_\_ DATE \_\_\_\_\_

I CERTIFY  
 CONFORMIT  
 REGISTRY  
 MASSACHU

REGISTERED

I HEREBY CERTIFY THAT THIS PORTION OF  
 CONDOMINIUMS, UNIT 1 FLOOR PLAN,  
 SHOWS THE UNIT DESIGNATION OF UNIT 1 AND OF THE  
 IMMEDIATELY ADJOINING UNIT, AND THAT IT FULLY AND  
 ACCURATELY DEPICTS THE LAYOUT OF THE UNIT, ITS  
 LOCATION, APPROXIMATE DIMENSIONS AND AREA, AND  
 IMMEDIATE COMMON AREA TO WHICH IT HAS ACCESS, AS  
 BUILT.

REGISTERED PROF. LAND SURVEYOR \_\_\_\_\_ DATE \_\_\_\_\_

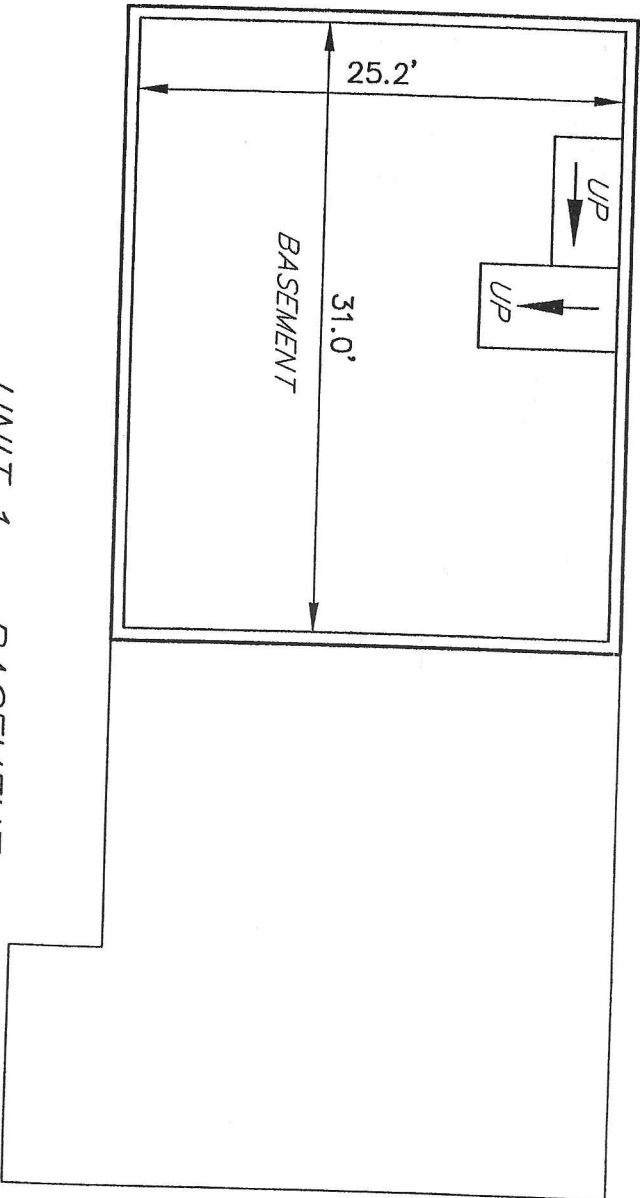


UNIT 1 - BASEMENT  
 780 SQ.FT.  
 10 CONCORD RD.

I CERTIFY I  
 CONFORM TO  
 REGISTRY C  
 MASSACHUSETTS

REGISTERED

GRAPHIC SCALE

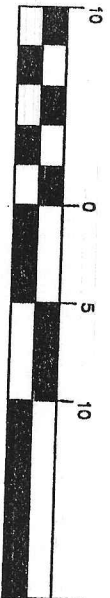

( IN FEET )  
 1 inch = 10 ft.

I CERTIFY THAT THIS PLAN FULLY AND ACCURATELY  
 DEPICTS THE LAYOUT, LOCATION, UNIT NUMBER, AND  
 DIMENSIONS OF THE UNIT, AS BUILT.


REGISTERED PROF. LAND SURVEYOR

DATE


I HEREBY CERTIFY THAT THIS PORTION OF  
 CONDOMINIUMS, UNIT 1 FLOOR PLAN,  
 SHOWS THE UNIT DESIGNATION OF UNIT 1 AND OF THE  
 IMMEDIATELY ADJOINING UNIT, AND THAT IT FULLY AND  
 ACCURATELY DEPICTS THE LAYOUT OF THE UNIT, ITS  
 LOCATION, APPROXIMATE DIMENSIONS AND AREA, AND  
 IMMEDIATE COMMON AREA TO WHICH IT HAS ACCESS, AS  
 BUILT.

REGISTERED PROF. LAND SURVEYOR

DATE

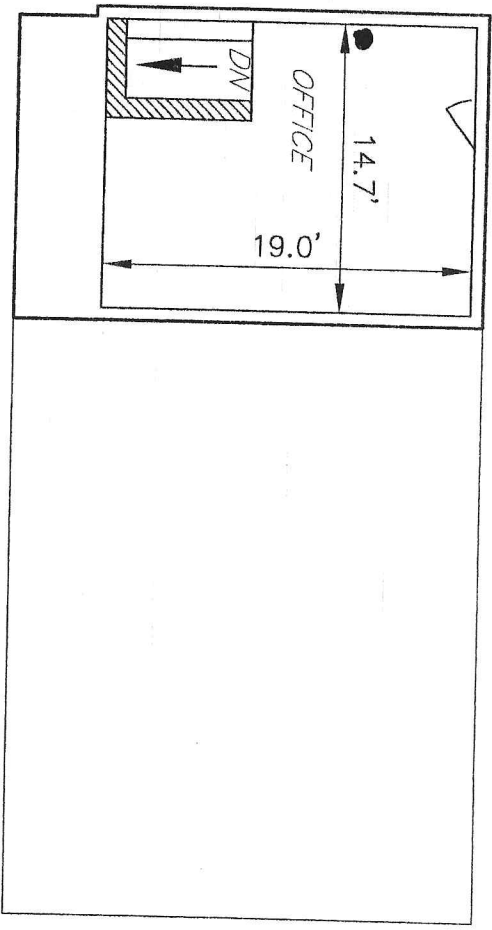


UNIT 2 - SECOND FLOOR  
278 SQ.FT.

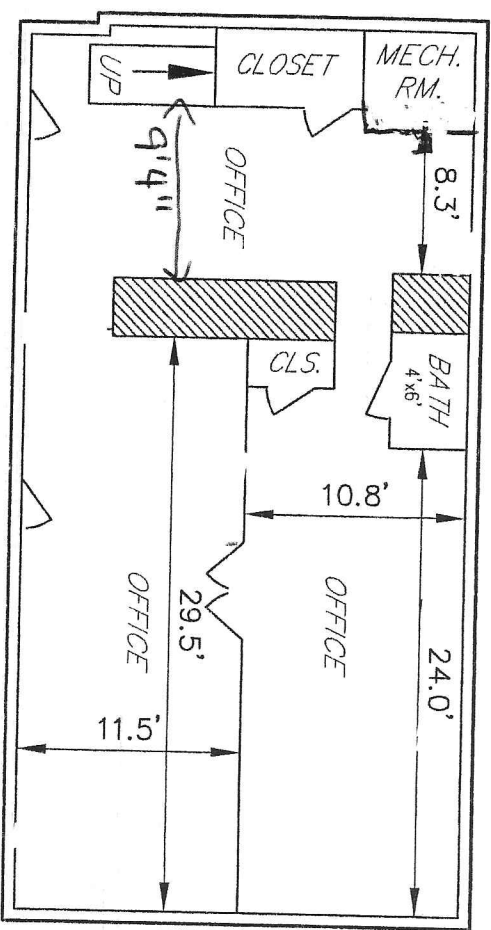

UNIT 2 - FIRST FLOOR  
1035 SQ.FT.  
8 CONCORD RD.

GRAPHIC SCALE

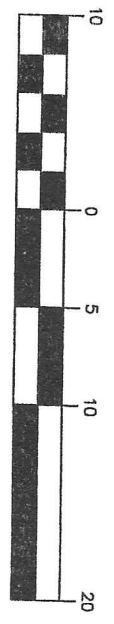

( IN FEET )  
1 inch = 10 ft.

I CERTIFY THAT THIS PLAN FULLY AND ACCURATELY DEPICTS THE LAYOUT, LOCATION, UNIT NUMBER, AND DIMENSIONS OF THE UNIT, AS BUILT.


REGISTERED PROF. LAND SURVEYOR \_\_\_\_\_ DATE \_\_\_\_\_

I CERTIFY THAT THIS PLAN HAS BEEN PREPARED IN CONFORMITY WITH THE RULES AND REGULATIONS OF THE REGISTRY OF DEEDS OF THE COMMONWEALTH OF MASSACHUSETTS.


REGISTERED PROF. LAND SURVEYOR \_\_\_\_\_ DATE \_\_\_\_\_

I HEREBY CERTIFY THAT CONDOMINIUMS, UNIT 2 FLOOR PLAN, SHOWS THE UNIT DESIGNATION OF UNIT 2 AND OF THE IMMEDIATELY ADJOINING UNIT, AND THAT IT FULLY AND ACCURATELY DEPICTS THE LAYOUT OF THE UNIT, IT'S LOCATION, APPROXIMATE DIMENSIONS AND AREA, AND IMMEDIATE COMMON AREA TO WHICH IT HAS ACCESS, AS BUILT.

REGISTERED PROF. LAND SURVEYOR \_\_\_\_\_ DATE \_\_\_\_\_

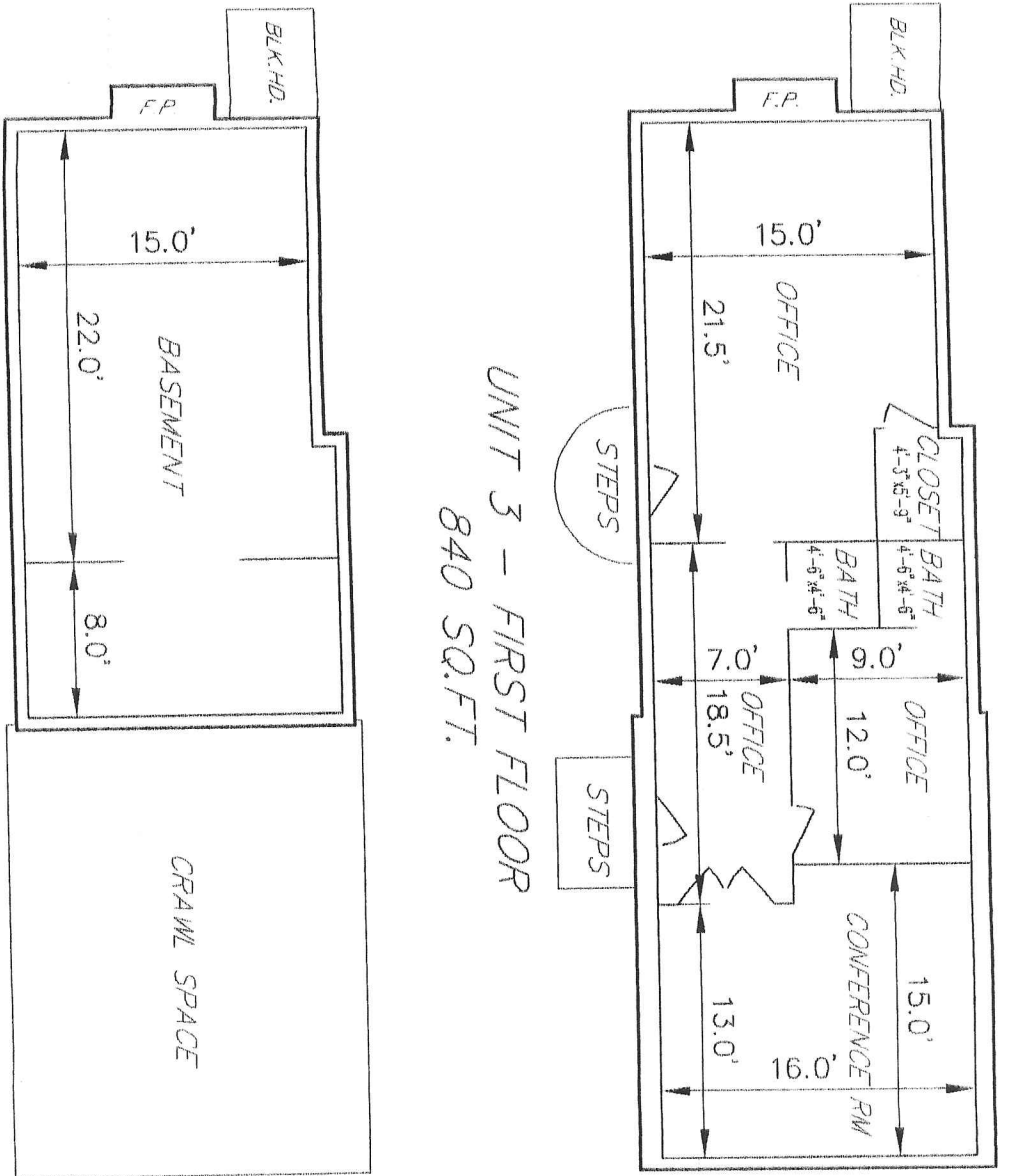

UNIT 3 - FIRST FLOOR  
840 SQ.FT.

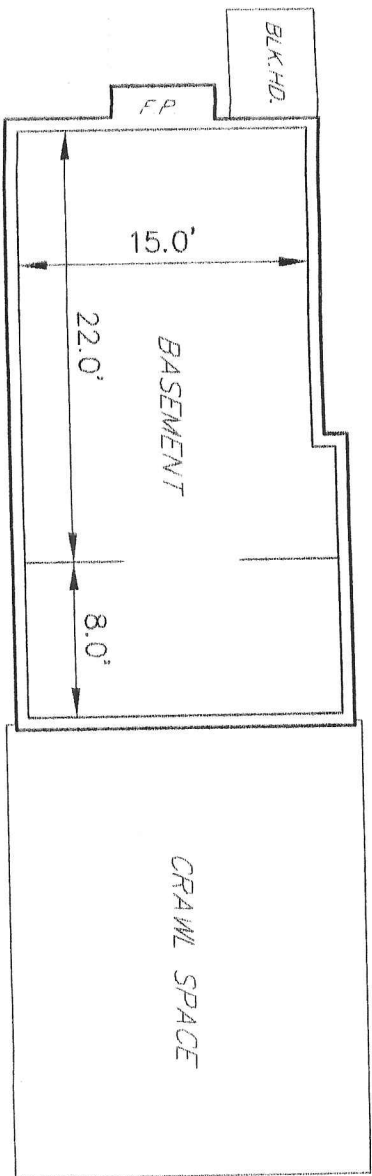

UNIT 3 - BASEMENT  
465 SQ.FT.

356 BOSTON POST RD.