

FOR LEASE

Ash Joshi

CAPITAL REALTY
SOLUTIONS INC.

14852 Ventura Blvd, Suite 112,
Sherman Oaks, CA 91403

P: (818) 501-9898

C: (818) 458-6065

E: ash@capitalrealtysolutions.com

W: capitalrealtysolutions.com

Marketing Brochure

14852 Ventura Boulevard, Suite 111, Sherman Oaks, CA 91403

Immaculate & Turnkey Small Professional Office Suite

Landmark Location in Upscale Sherman Oaks

Move-In Ready - Plug & Play - Internet & 1 Onsite Parking Spot Included

Easy Freeway Access for HWY 405 & 101

Signalized Corner on Prestigious Ventura Boulevard

Easy to Tour



Small Professional Office Suite For Lease





Property Highlights

14852 Ventura Boulevard, #111, Sherman Oaks, CA 91403

Address: 14852 Ventura Blvd, # 111,
Sherman Oaks, CA 91436

Premises: 671 RSF - Suite 111

Load Factor: 12.24%

Availability: Immediate

Walk Score: 83

Zoning: C2-1VL

Use: General Office Use

APN: 2276-004-002

Lot: 394

Map Page 561-J4

FWY Access: Easy Access to 101 & 405

Appointment: Easy to Tour

- Newly Remodeled - Move In Ready.
- Excellent Ventura Boulevard Exposure.
- Free Internet - VOIP Phone - Plug & Play.
- Light Filtering Roller Shades on Windows.
- Smart Office.
- First Floor Level - Light & Bright.
- On-site Parking.
- Close Proximity to Banks, Restaurants.
- Central HVAC System.
- Terrific Site for Multiple Uses - C2 Zoning
- Security Cameras Monitoring Building Entrance.
- Controlled Access Entry with Access Codes.
- Drive By Only - Do Not Disturb Occupant!




14852 Ventura Boulevard, Suite 111,
Sherman Oaks, CA 91403

Capital Realty Solutions Inc
15303 Ventura Blvd, Suite 900
Sherman Oaks, CA 91403

Aerial Photo

(Not to Scale)

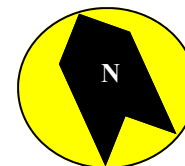

**FIGURE
1**

2276 4
SHEET I
SCALE 1" = 80'



1995

*Diagrammatic depicts approximate dimensions.

The assessment of units in the following Condominium Plan O.R. M's includes all rights and interests in the common areas as set forth in deeds of record.

Condominium O.R.	Tract No.	Lot	Unit	Subdivision of Airspace
M4594-311	31520	1	--	Sheet 2
#1054366* 6-13-90	46794	1	--	Sheet 3
#728868* 4-23-92	48930	1	--	Sheet 4

Revised
2-14-58
4-9-64
730412408
740218302
740312002
87091401003001
88102601002001
90072539001001-03
92051305001001-03
92061195002001-03
950216

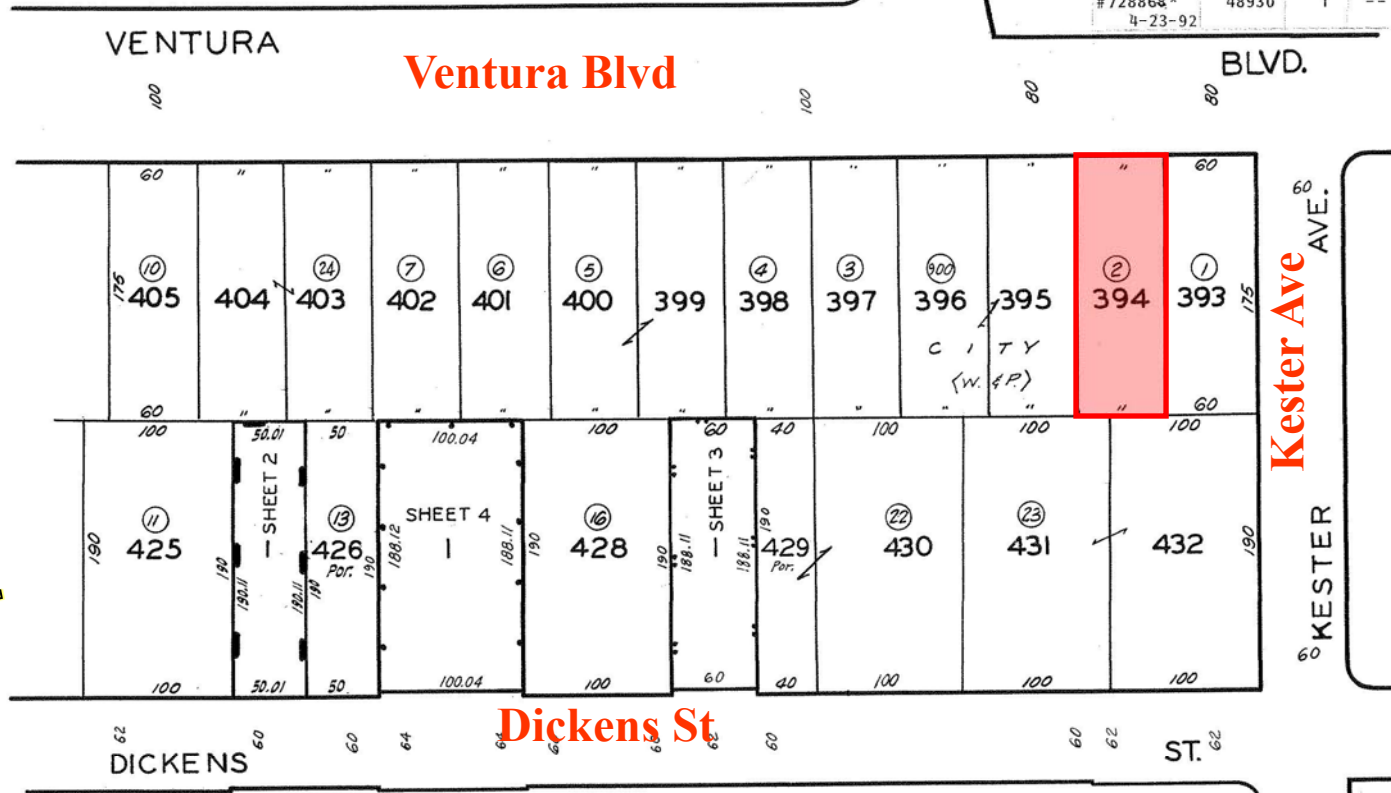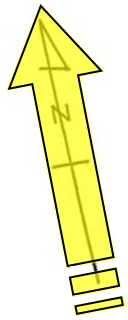

CODE
8849

FOR PREV. ASSM'T. SEE:
2276-4

TRACT NO. 5822
M.B. 66-64-65

CONDOMINIUM
TRACT NO. 48930
M.B. 1187-40-41

CONDOMINIUM
TRACT NO. 31520
M.B. 838-60-61

CONDOMINIUM
TRACT NO. 46794
M.B. 1156-71-72

ASSESSOR'S MAP
COUNTY OF LOS ANGELES, CALIF.

14852 Ventura Boulevard, Suite 111,
Sherman Oaks, CA 91403

Capital Realty Solutions Inc
15303 Ventura Blvd, Suite 900
Sherman Oaks, CA 91403

Plat Map


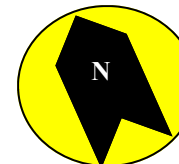


FIGURE
2

(Not to Scale)

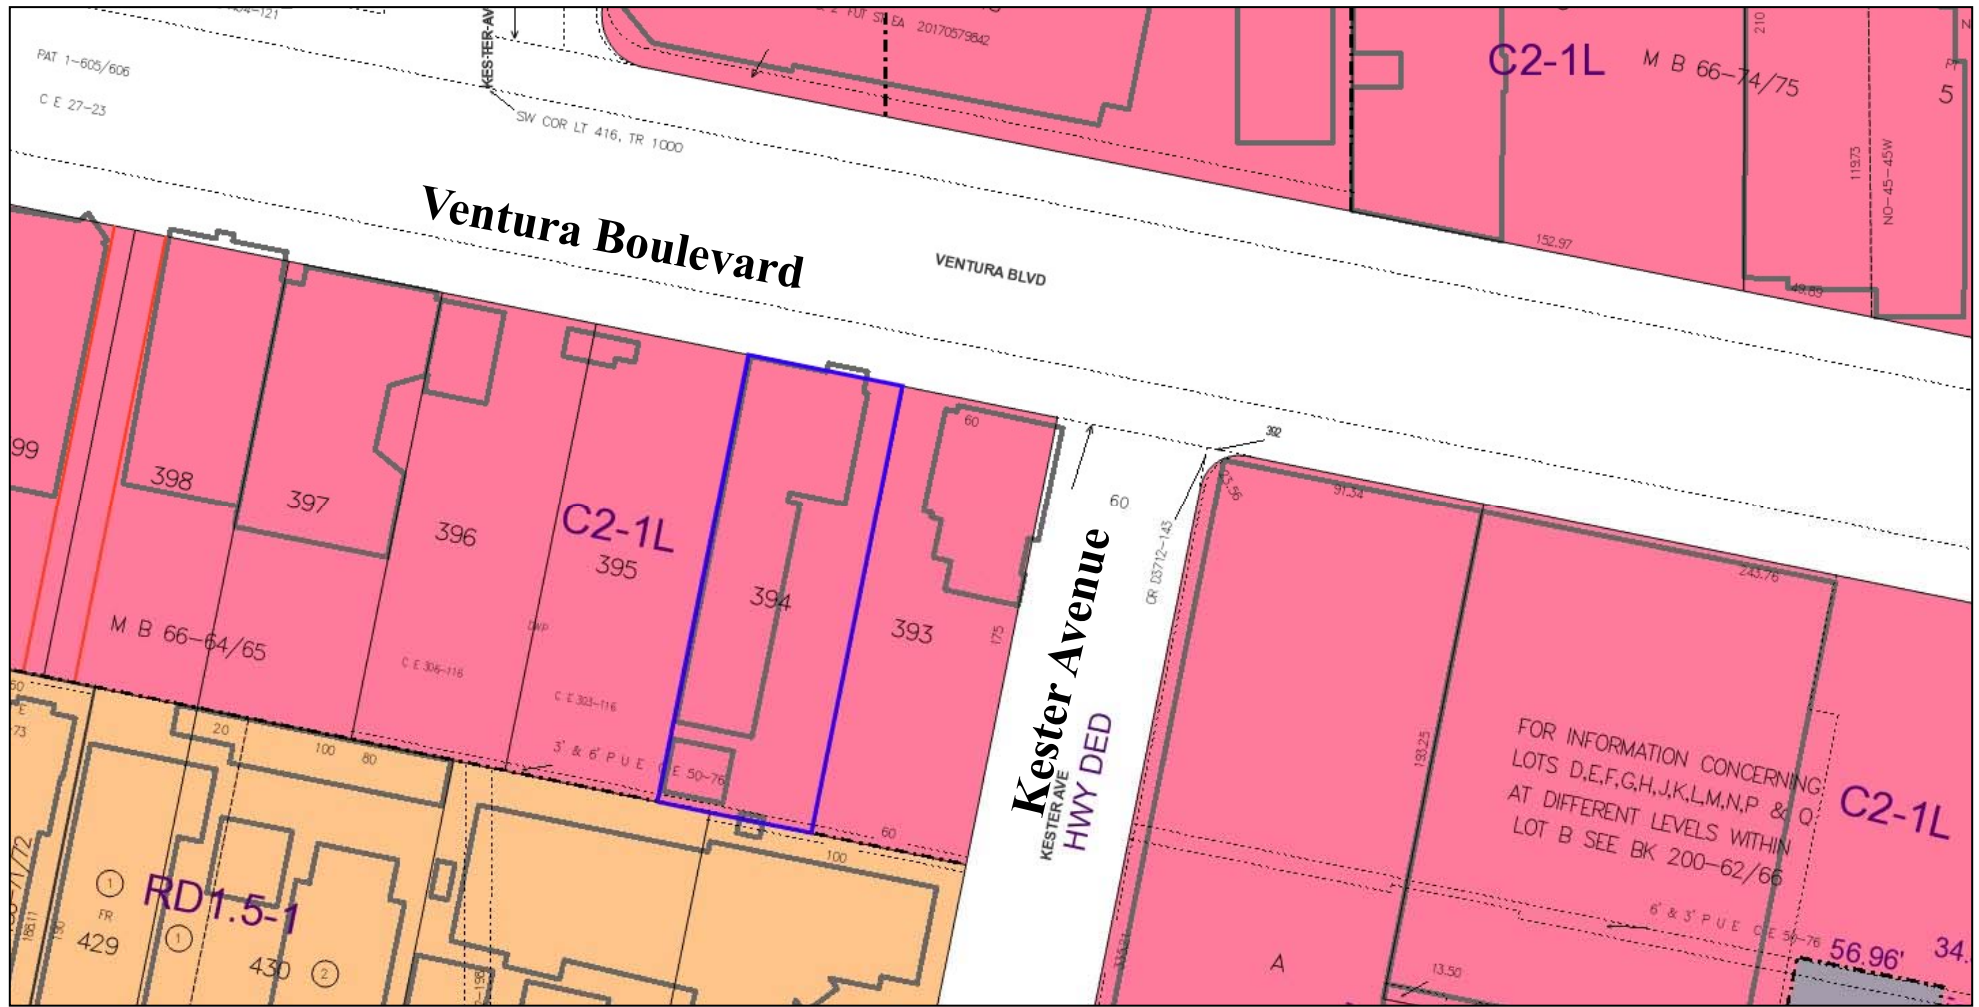

14852 Ventura Boulevard, Suite 111,
Sherman Oaks, CA 91403

Capital Realty Solutions Inc
15303 Ventura Blvd, Suite 900
Sherman Oaks, CA 91403

Generalized Zoning & Lot Dimensions ZIMAS - Zoning C2-1VL

(Not to Scale)


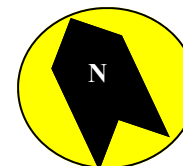


FIGURE
3

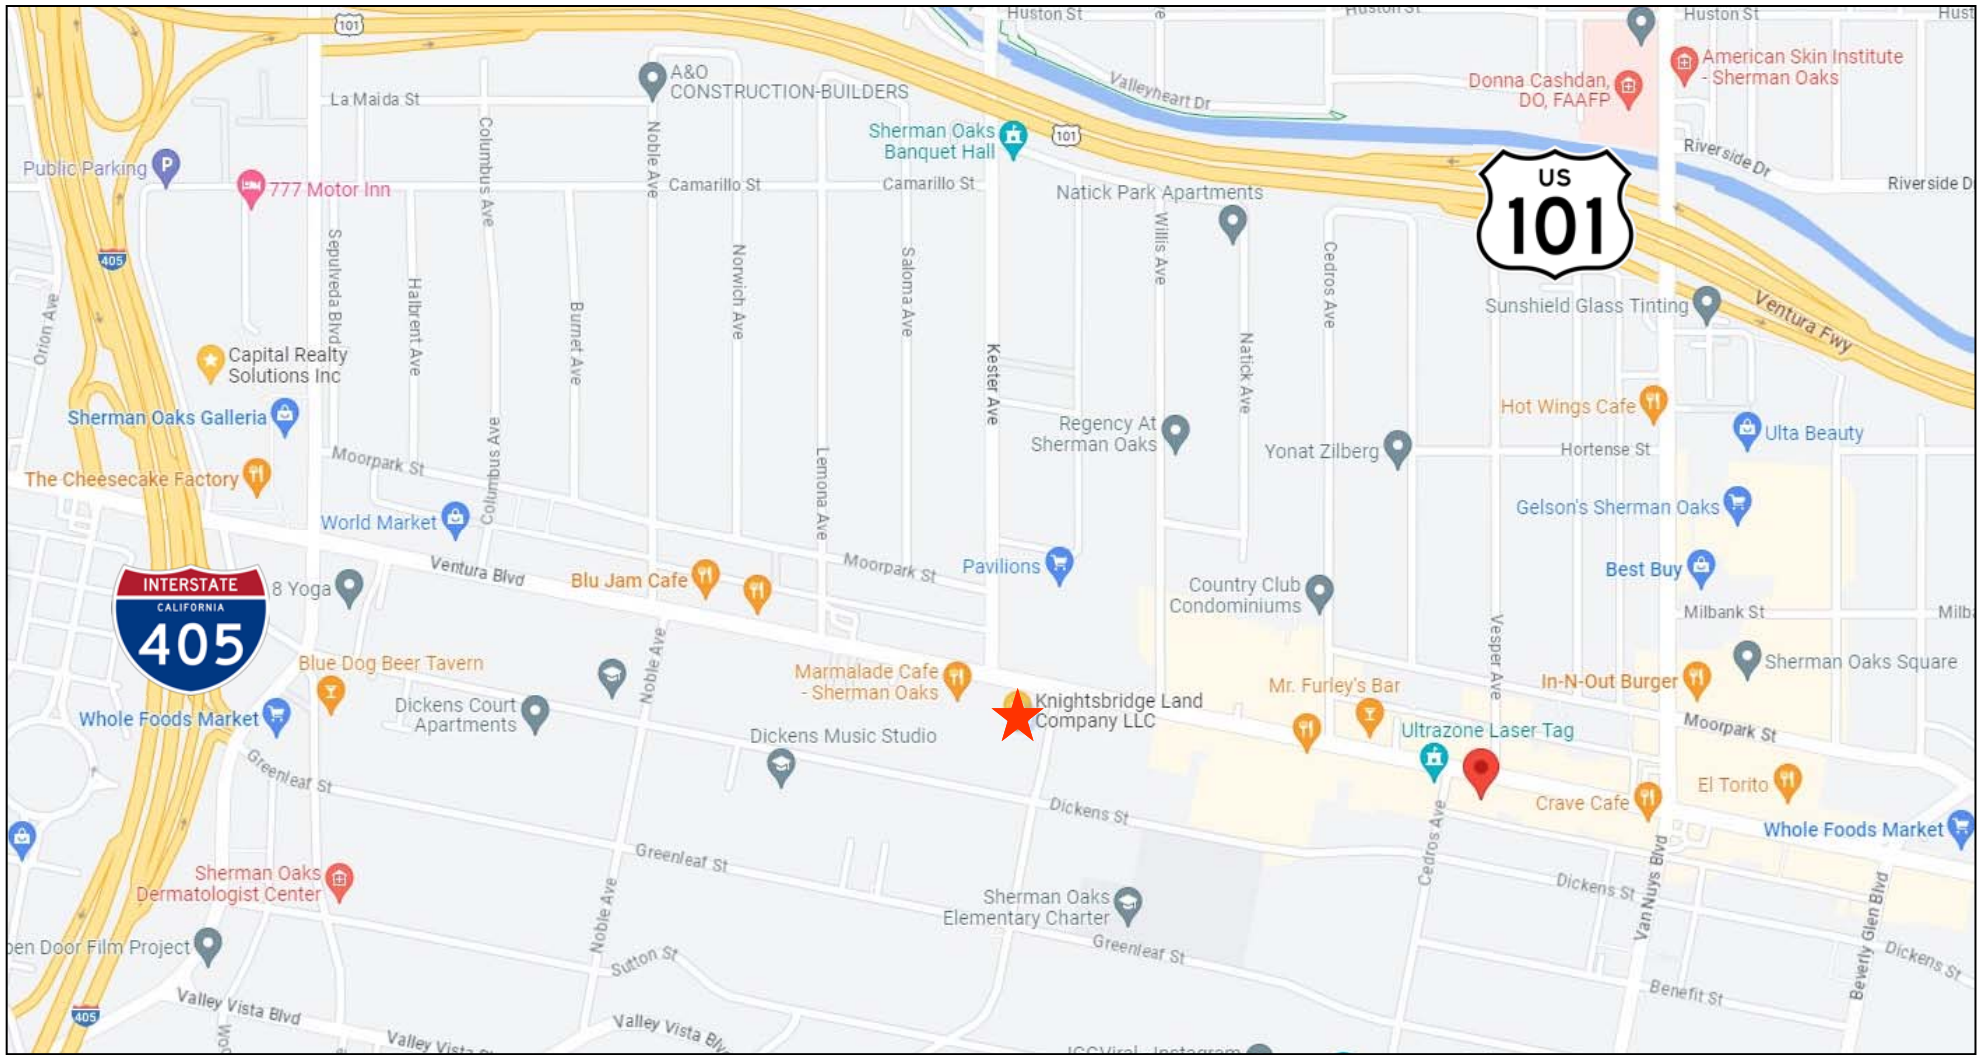

14852 Ventura Boulevard, Suite 111,
Sherman Oaks, CA 91403

Capital Realty Solutions Inc
15303 Ventura Blvd, Suite 900
Sherman Oaks, CA 91403

Location Map

(Not to Scale)


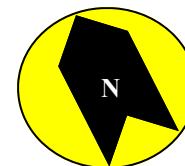


FIGURE
4

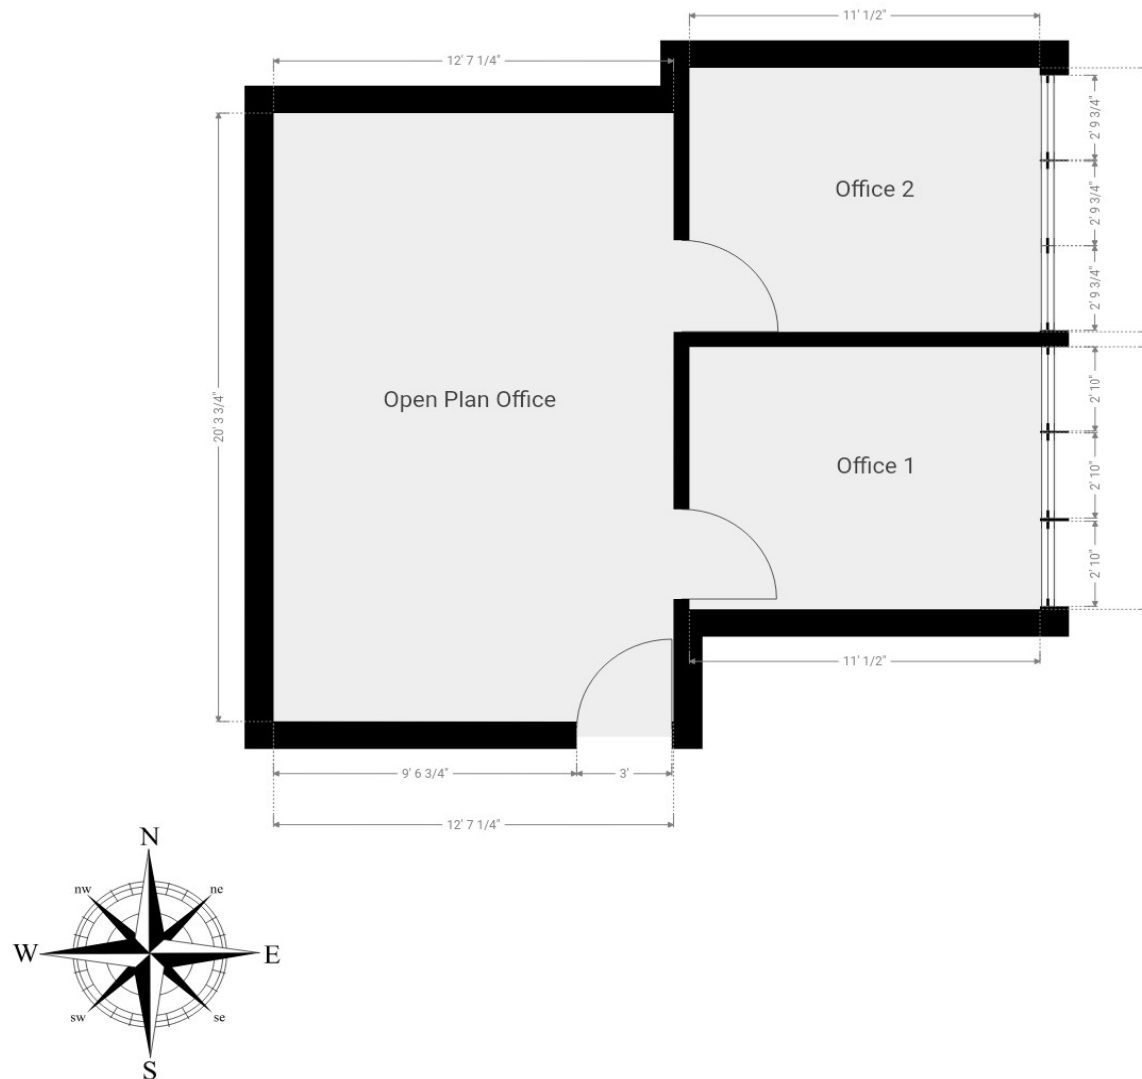

THIS FLOORPLAN IS PROVIDED WITHOUT WARRANTY OF ANY KIND EITHER EXPRESS OR IMPLIED. THERE IS NO ONE "OFFICIAL" SIZE SOURCE OR "STANDARD" METHOD OF CALCULATING EXTERIOR STRUCTURE SIZE, INTERIOR SPACE OR SQUARE FOOTAGE. TENANT SHOULD RETAIN AND RELY ON THEIR OWN EXPERTS TO MEASURE STRUCTURAL SIZE AND/OR SQUARE FOOTAGE.

14852 Ventura Boulevard, Suite 111,
Sherman Oaks, CA 91403

Capital Realty Solutions Inc
15303 Ventura Blvd, Suite 900
Sherman Oaks, CA 91403

Floor Plan

(Not to Scale)

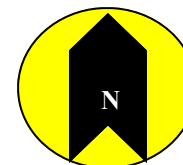


FIGURE
5



14852 Ventura Boulevard, Suite 111,
Sherman Oaks, CA 91403

Capital Realty Solutions Inc
15303 Ventura Blvd, Suite 900
Sherman Oaks, CA 91403

Property Photographs

(Not to Scale)

FIGURE
6