


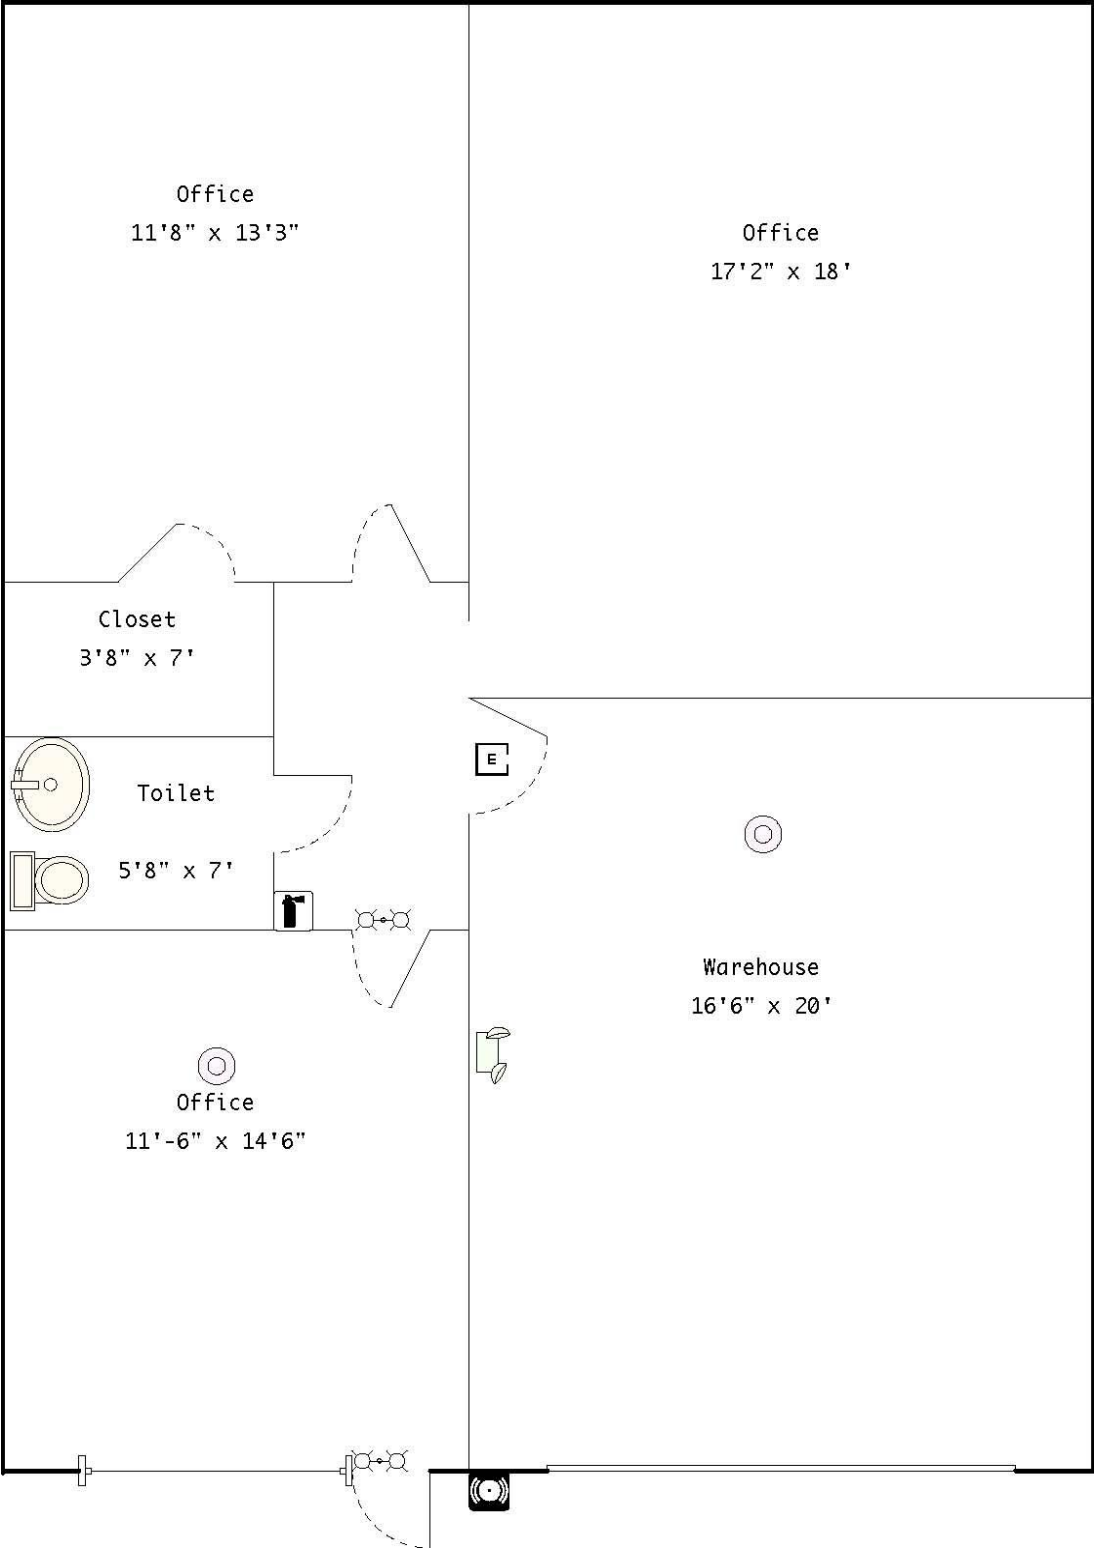

Chapel Trail Commerce Center III
Tenant: _____
21011 Johnson Street – Unit 108
Approx. 1,154
No Interior Modification
No Change of Use

Chapel Trail Associates, LLC

	Fire Extinguisher
	Exit Sign
	Emergency Light
	Strobe Horn
	Fire & Emergency Light
	Smoke Detector

Signed _____ Date _____

**EXISTING SMOKE DETECTORS
TIED TO ELECTRICAL BREAKER
TO RING OUTSIDE HORN**