



FOR LEASE

Multi-tenant Office | Showroom | Warehouse | Retail

SOUTH DECATUR BOULEVARD

Alex Stanisic, SIOR
First Vice President
+1 702 369 4874
alex.stanisic@cbre.com
Lic. # S.0179950

5905 & 6001 S. Decatur Blvd. | Las Vegas, NV 89118

CBRE



Bodega Business Park is a strategically located development comprised of two buildings totaling $\pm 76,400$ SF along South Decatur Boulevard. This prime location offers excellent visibility and accessibility, with easy access to major freeways (I-215 and I-15) within 1 mile. The buildings are zoned for Industrial Park and Commercial General use and include features such as 18' clear height, fire sprinklers, glass storefront entries, and heavy parking (4.5/1,000 SF). The park's attractive landscaping and LED exterior lighting enhance its curb appeal and security. Bodega Business Park offers a flexibility for various business needs, including office, warehouse, showroom, and retail space.



Property Details

Property Size:	$\pm 76,400$ SF
Lot Size:	± 5.9 Acres
Available SF:	$\pm 5,117$ SF
Lease Rate:	\$1.85/SF (NNN)
CAMs:	\$0.30/SF
Oversized Ground-Level Loading Doors:	12' x 16'
Clear Height:	18'
Power:	450 amps, 208/120v, 3-Phase Power
Sprinkler System:	Sprinklered
Zoning:	Zoning: Industrial (IP)
Sub-Market:	Southwest Submarket
Parking Ratio:	4.5/1,000 SF
Years Built:	2002 & 2006
APNs:	163-36-601-040 & 163-36-601-042




**Decatur Boulevard Frontage
North of the I-215 Freeway**

Site Plan

■ = AVAILABLE

■ = LEASED

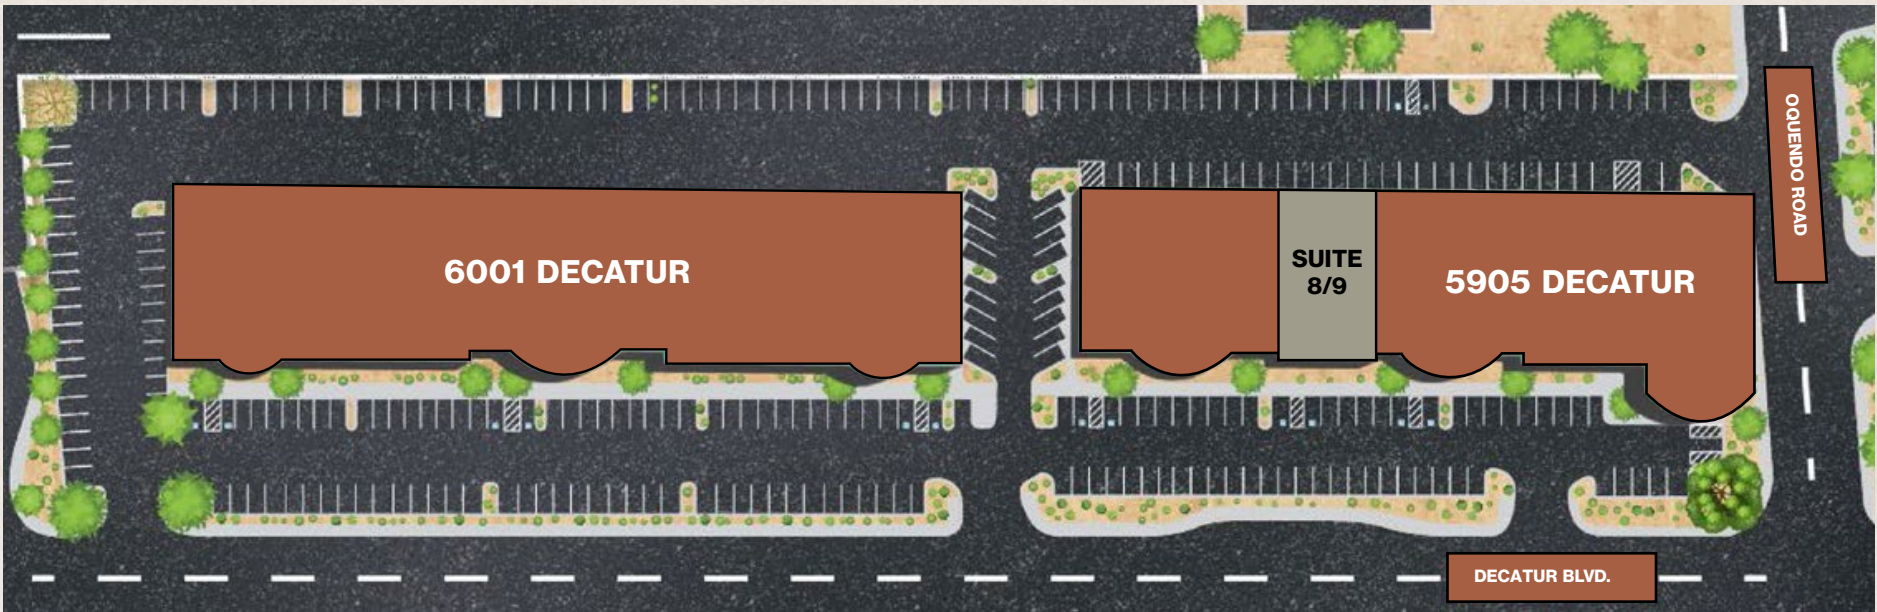

*not to scale

*all measurements are approximate



SUITE	SIZE	LEASE RATE	CAMS	TOTAL MONTHLY	AVAILABILITY
SUITE 8/9	±5,117 SF	\$1.85/SF	\$0.30/SF	\$11,001.55	AVAILABLE OCTOBER 2026

Suite 8/9

AVAILABLE

Available October 01, 2026

±5,117 SF Office /Showroom/Warehouse unit

Approx. 50/50 Warehouse to Showroom ratio

Lease Rate

Lease Rate: \$1.85/SF (NNN)

CAMs: \$0.30/SF

Suite Highlights

100% HVAC unit

Open Office/Showroom

Three (3) Private Offices

Conference Room


Break Room

Two (2) Restrooms

Two (2) 12' x 16' Grade-Level Doors

18' Clear Height

Floor Drain

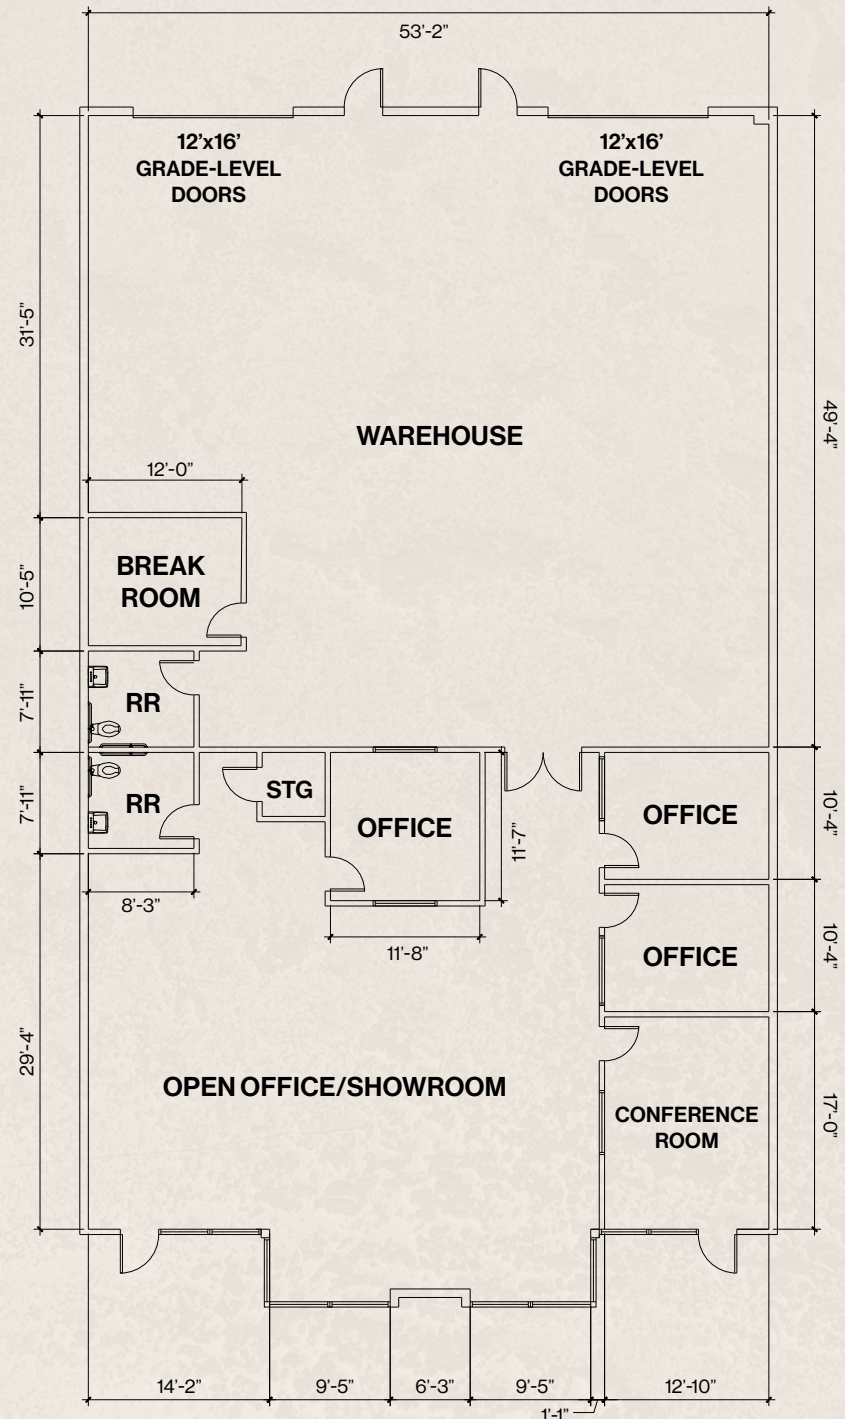

Amenity Map



DESIGNATED
STADIUM DISTRICT

allegiant stadium

W Russell Rd

W Sunset Rd

W Warm Springs Rd

NV-593 W

LAS VEGAS STRIP

HARRY REID
INTERNATIONAL
AIRPORT

TOWN SQUARE LAS VEGAS

Apple Staples OLD NAVY
Fry's Yard House H&M
Fleming's WHOLE FOODS
AMC THEATRES The Container Store

MCCARRAN MARKETPLACE

Walmart PETSMART
LOWE'S ROSS DRESS FOR LESS Carl's Jr.
BANK OF AMERICA

MAJESTIC
RUNWAY CENTER

MCCARRAN
RENTAL CAR CENTER

LAS VEGAS SOUTH PREMIUM OUTLETS

verizon Nike Sprint
chico's BAMP'S BARS
FedEx
BUFFALO WINGS VITAMIN WORLD IHOP

ARCO UPS

Carl's Jr.
ALOHA HAWAIIAN BBQ
UNRISE COFFEE

LAQUINTA
Hampton SUBWAY

E Warm Springs Rd

E Windmill Ln

Windmill

Distances To:

Harry Reid Int'l Airport	5.8 miles
Las Vegas "Strip"	2.5 miles
I-15 Freeway	2.1 miles
I-215 Freeway	1.1 miles
Allegiant Stadium	1.9 miles

Bodega

Business Park

5905 & 6001 S. Decatur Blvd. | Las Vegas, NV 89118



Alex Stanisic, SIOR

First Vice President
+1702 369 4874
alex.stanisic@cbre.com
Lic. # S.0179950

Kyle Kirchmeier

Senior Associate
+1702 369 4862
kyle.kirchmeier@cbre.com
Lic. # S.0197013

Lauren Willmore

Vice President
+1702 369 4825
lauren.willmore@cbre.com
Lic. # S.0188698

Mike Willmore

Vice President
+1702 369 4823
mike.willmore@cbre.com
Lic. # S.0183520

Dean Willmore, SIOR

Executive Vice President
+1702 369 4808
dean.willmore@cbre.com
Lic. # BS.0023886

© 2026 CBRE, Inc. All rights reserved. This information has been obtained from sources believed reliable, but has not been verified for accuracy or completeness. You should conduct a careful, independent investigation of the property and verify all information. Any reliance on this information is solely at your own risk. CBRE and the CBRE logo are service marks of CBRE, Inc. All other marks displayed on this document are the property of their respective owners, and the use of such logos does not imply any affiliation with or endorsement of CBRE. Photos herein are the property of their respective owners. Use of these images without the express written consent of the owner is prohibited.