


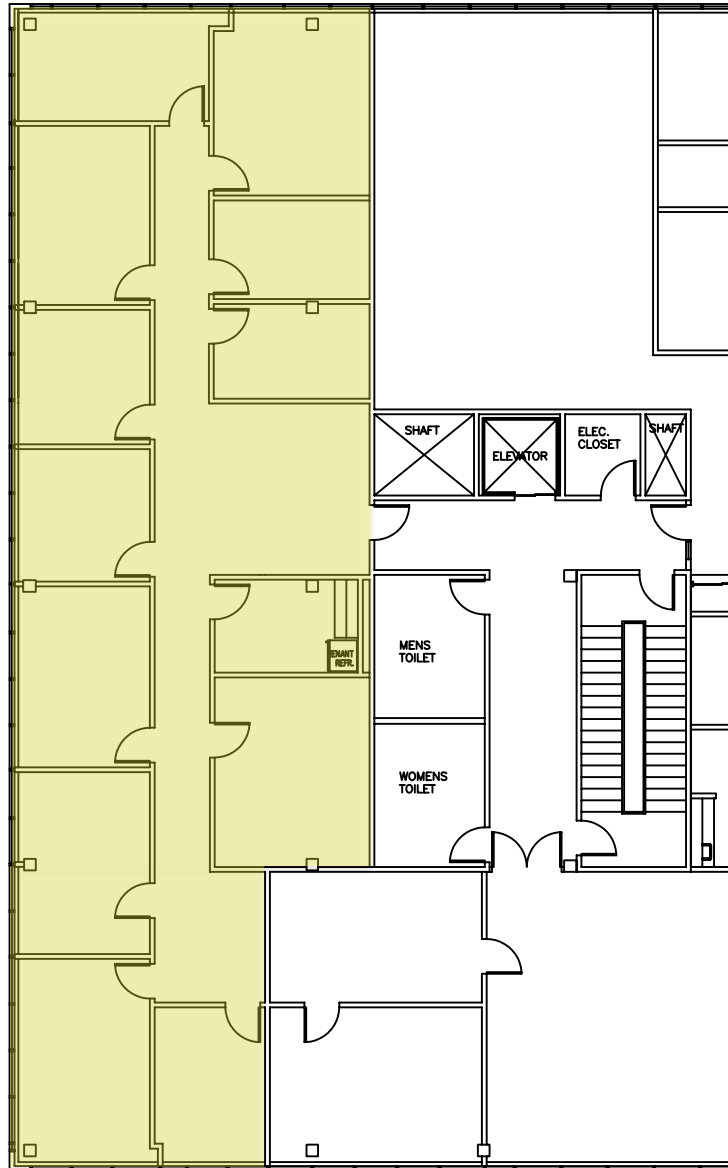

Legend & Notes

3rd FLOOR

Project:
181 WELLS AVENUE
NEWTON, MA

Title:
SPACE PLAN

Revisions:	
Project No.:	Drawn:
Date:	Checked:
Scale: 1/8" = 1'-0"	Approved:

Sheet:
A1