

INKOM RETAIL CENTER

RETAIL PROPERTY FOR LEASE | 260 HIGHWAY 30 E | INKOM, ID 83245



BRADLEY NICOLL

bradley@tokcommercial.com
208.243.8036

MARK BOUCHARD

mark@tokcommercial.com
208.357.4995

DARREN PUETZ

darren@tokcommercial.com
208.656.2273

CONTACT



HIGHLIGHTS



- Retail spaces with multiple drive-thru options.
- Space A and Space C provide drive-thru capability.
- Great location along the main highway into and through Inkom.
- Located just off the Interstate 15 exit for seamless access.

DETAILS



BLDG. SIZE	2,400 SF
AVAILABLE SIZE:	See page 2
LEASE RATE:	\$1,800 per month (NNN)
AVAILABILITY:	Summer 2026


UPDATED: MAY 12, 2026

THIS PROPERTY IS EXCLUSIVELY MARKETED BY TOK EASTERN IDAHO LLC DBA TOK COMMERCIAL
This information was obtained from sources believed reliable but cannot be guaranteed. Any opinions or estimates are used for example only.



AVAILABLE SPACE

SPACE:	SIZE:	RATE:
A	800 SF	\$1,800 per mo.
C	800 SF	\$1,800 per mo.

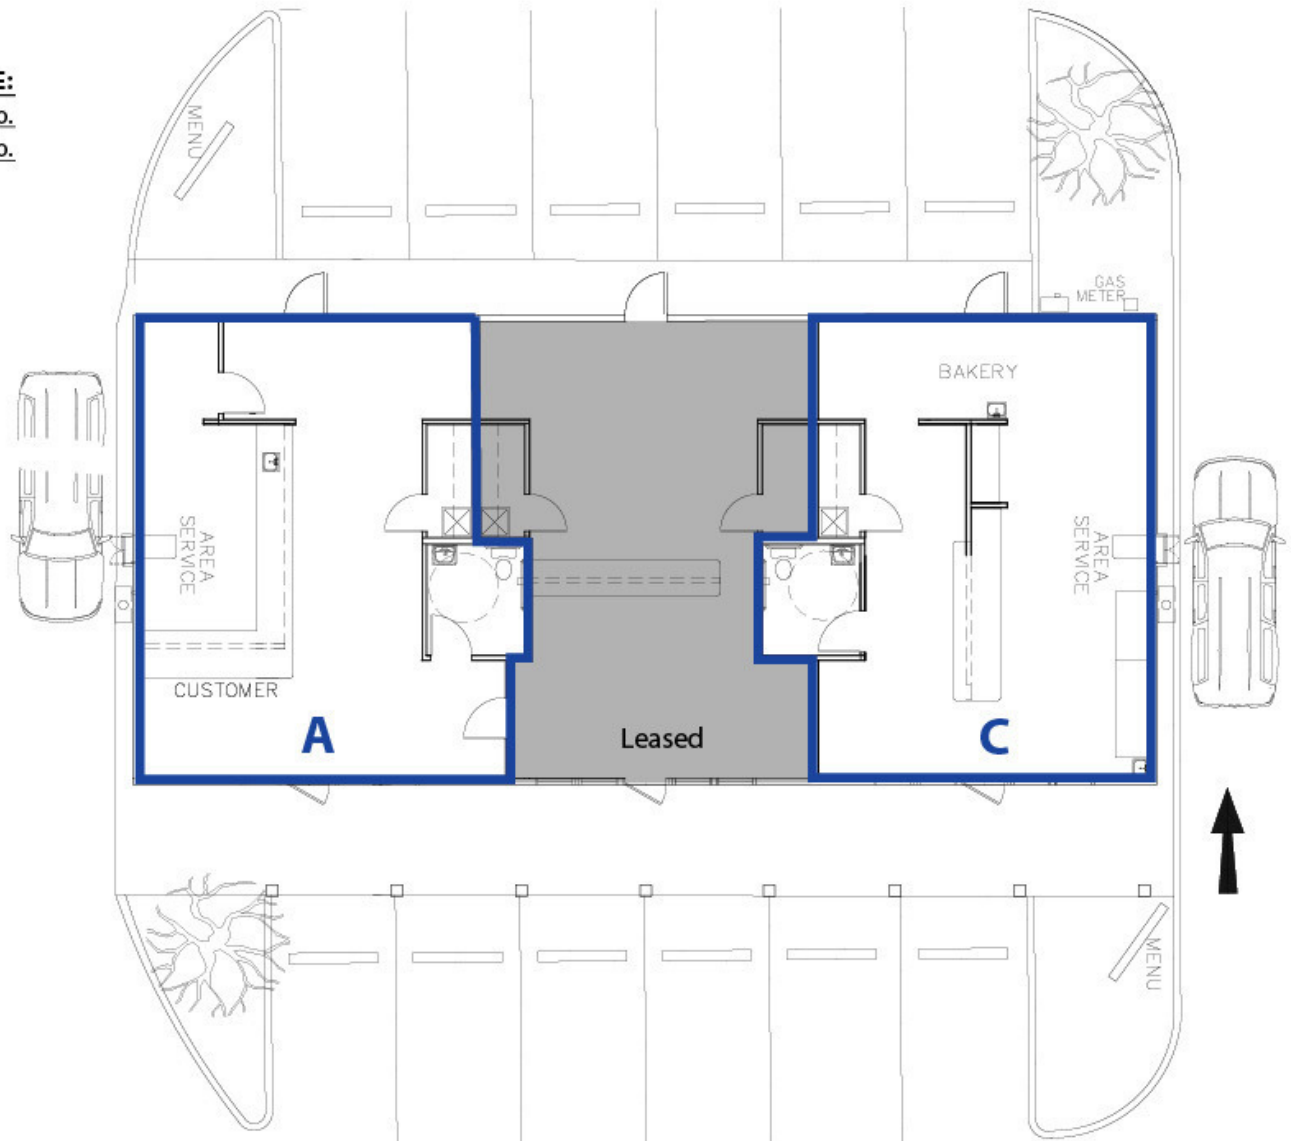


FLOOR PLAN


UPDATED: MAY 12, 2026

THIS PROPERTY IS EXCLUSIVELY MARKETED BY TOK EASTERN IDAHO LLC DBA TOK COMMERCIAL


This information was obtained from sources believed reliable but cannot be guaranteed. Any opinions or estimates are used for example only.

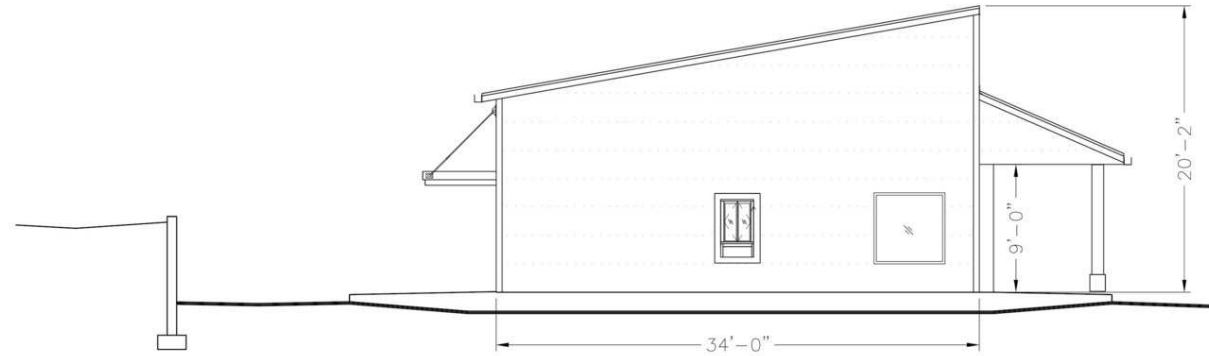

LEFT SIDE (RIGHT SIM)
SCALE: 1/8" = 1'-0"

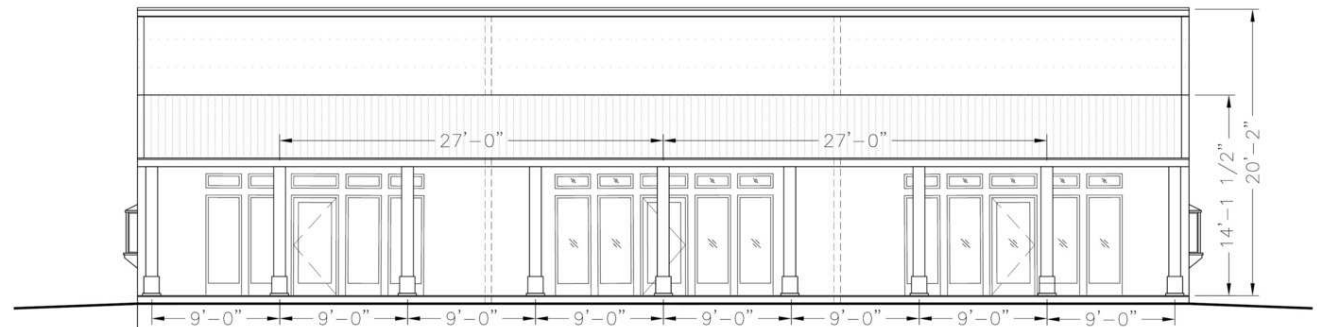

SOUTH ELEVATION
SCALE: 1/8" = 1'-0"

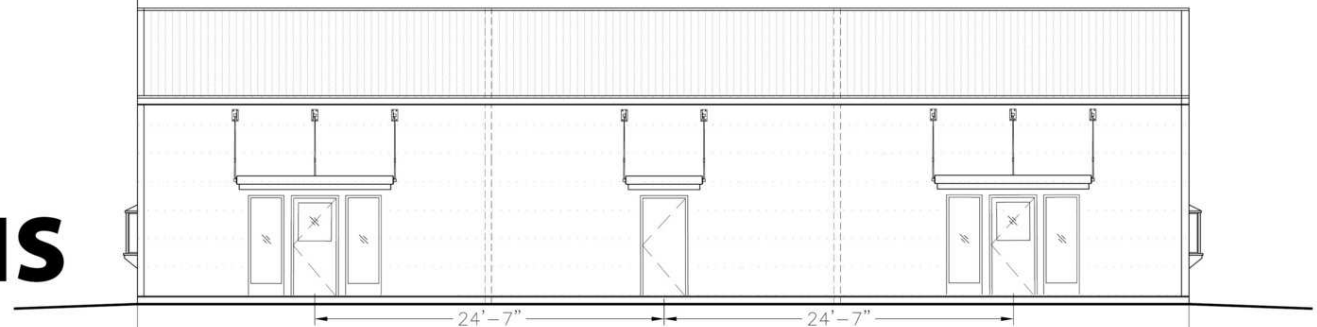


ELEVATIONS

UPDATED: MAY 12, 2026

THIS PROPERTY IS EXCLUSIVELY MARKETED BY TOK EASTERN IDAHO LLC DBA TOK COMMERCIAL

This information was obtained from sources believed reliable but cannot be guaranteed. Any opinions or estimates are used for example only.

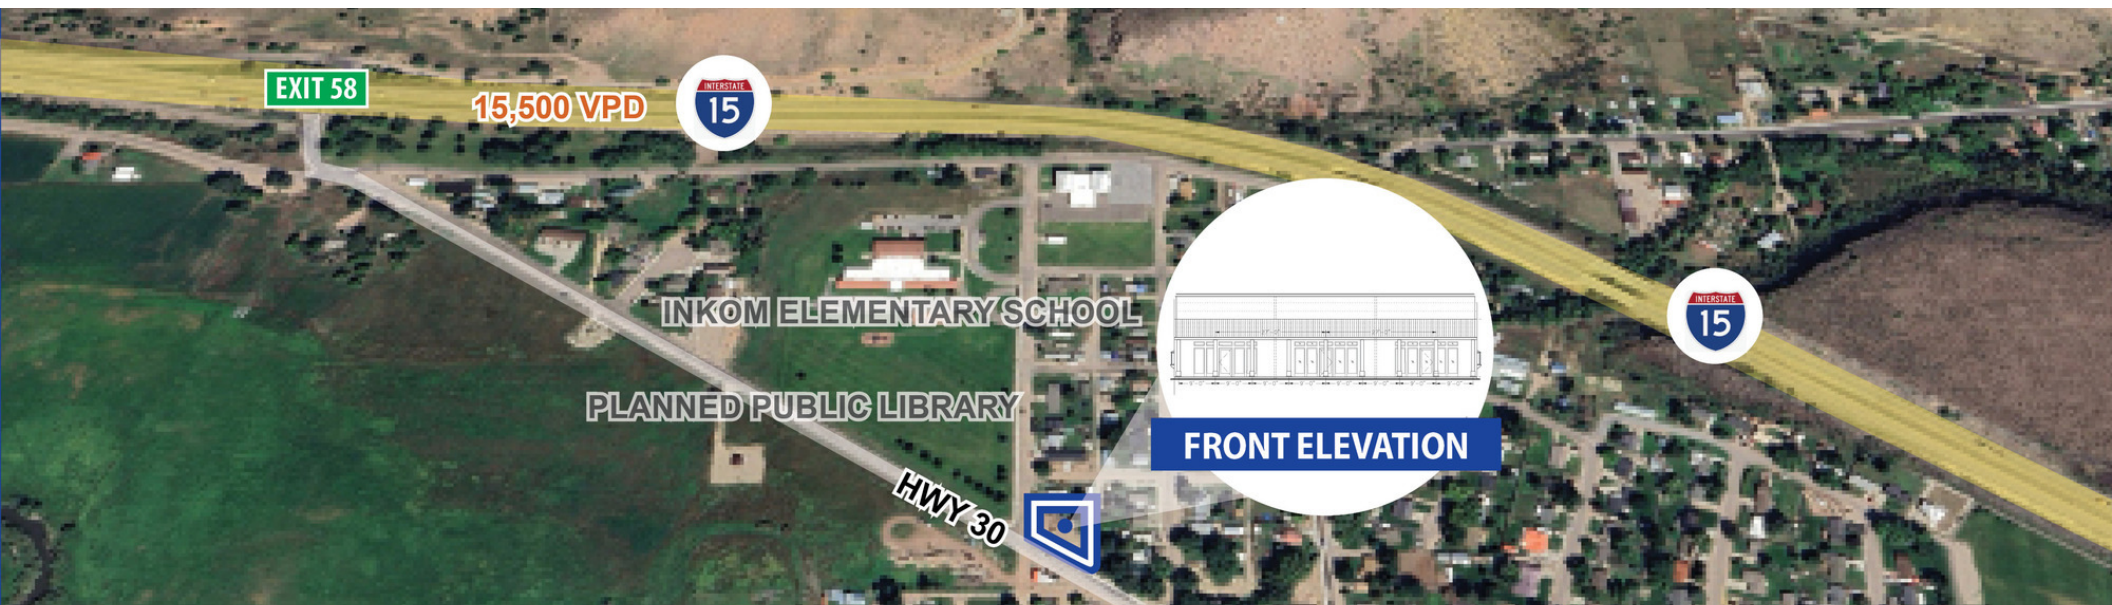

UPDATED: MAY 12, 2026

THIS PROPERTY IS EXCLUSIVELY MARKETED BY TOK EASTERN IDAHO LLC DBA TOK COMMERCIAL
This information was obtained from sources believed reliable but cannot be guaranteed. Any opinions or estimates are used for example only.



SITE PLAN

UPDATED: MAY 12, 2026

THIS PROPERTY IS EXCLUSIVELY MARKETED BY TOK EASTERN IDAHO LLC DBA TOK COMMERCIAL
This information was obtained from sources believed reliable but cannot be guaranteed. Any opinions or estimates are used for example only.



UPDATED: MAY 12, 2026

THIS PROPERTY IS EXCLUSIVELY MARKETED BY TOK EASTERN IDAHO LLC DBA TOK COMMERCIAL
This information was obtained from sources believed reliable but cannot be guaranteed. Any opinions or estimates are used for example only.