


INITIAL
& DATE
KMP
MD

EXHIBIT "A"

6' HIGH WOOD FENCE
LIMITS OF WORKING

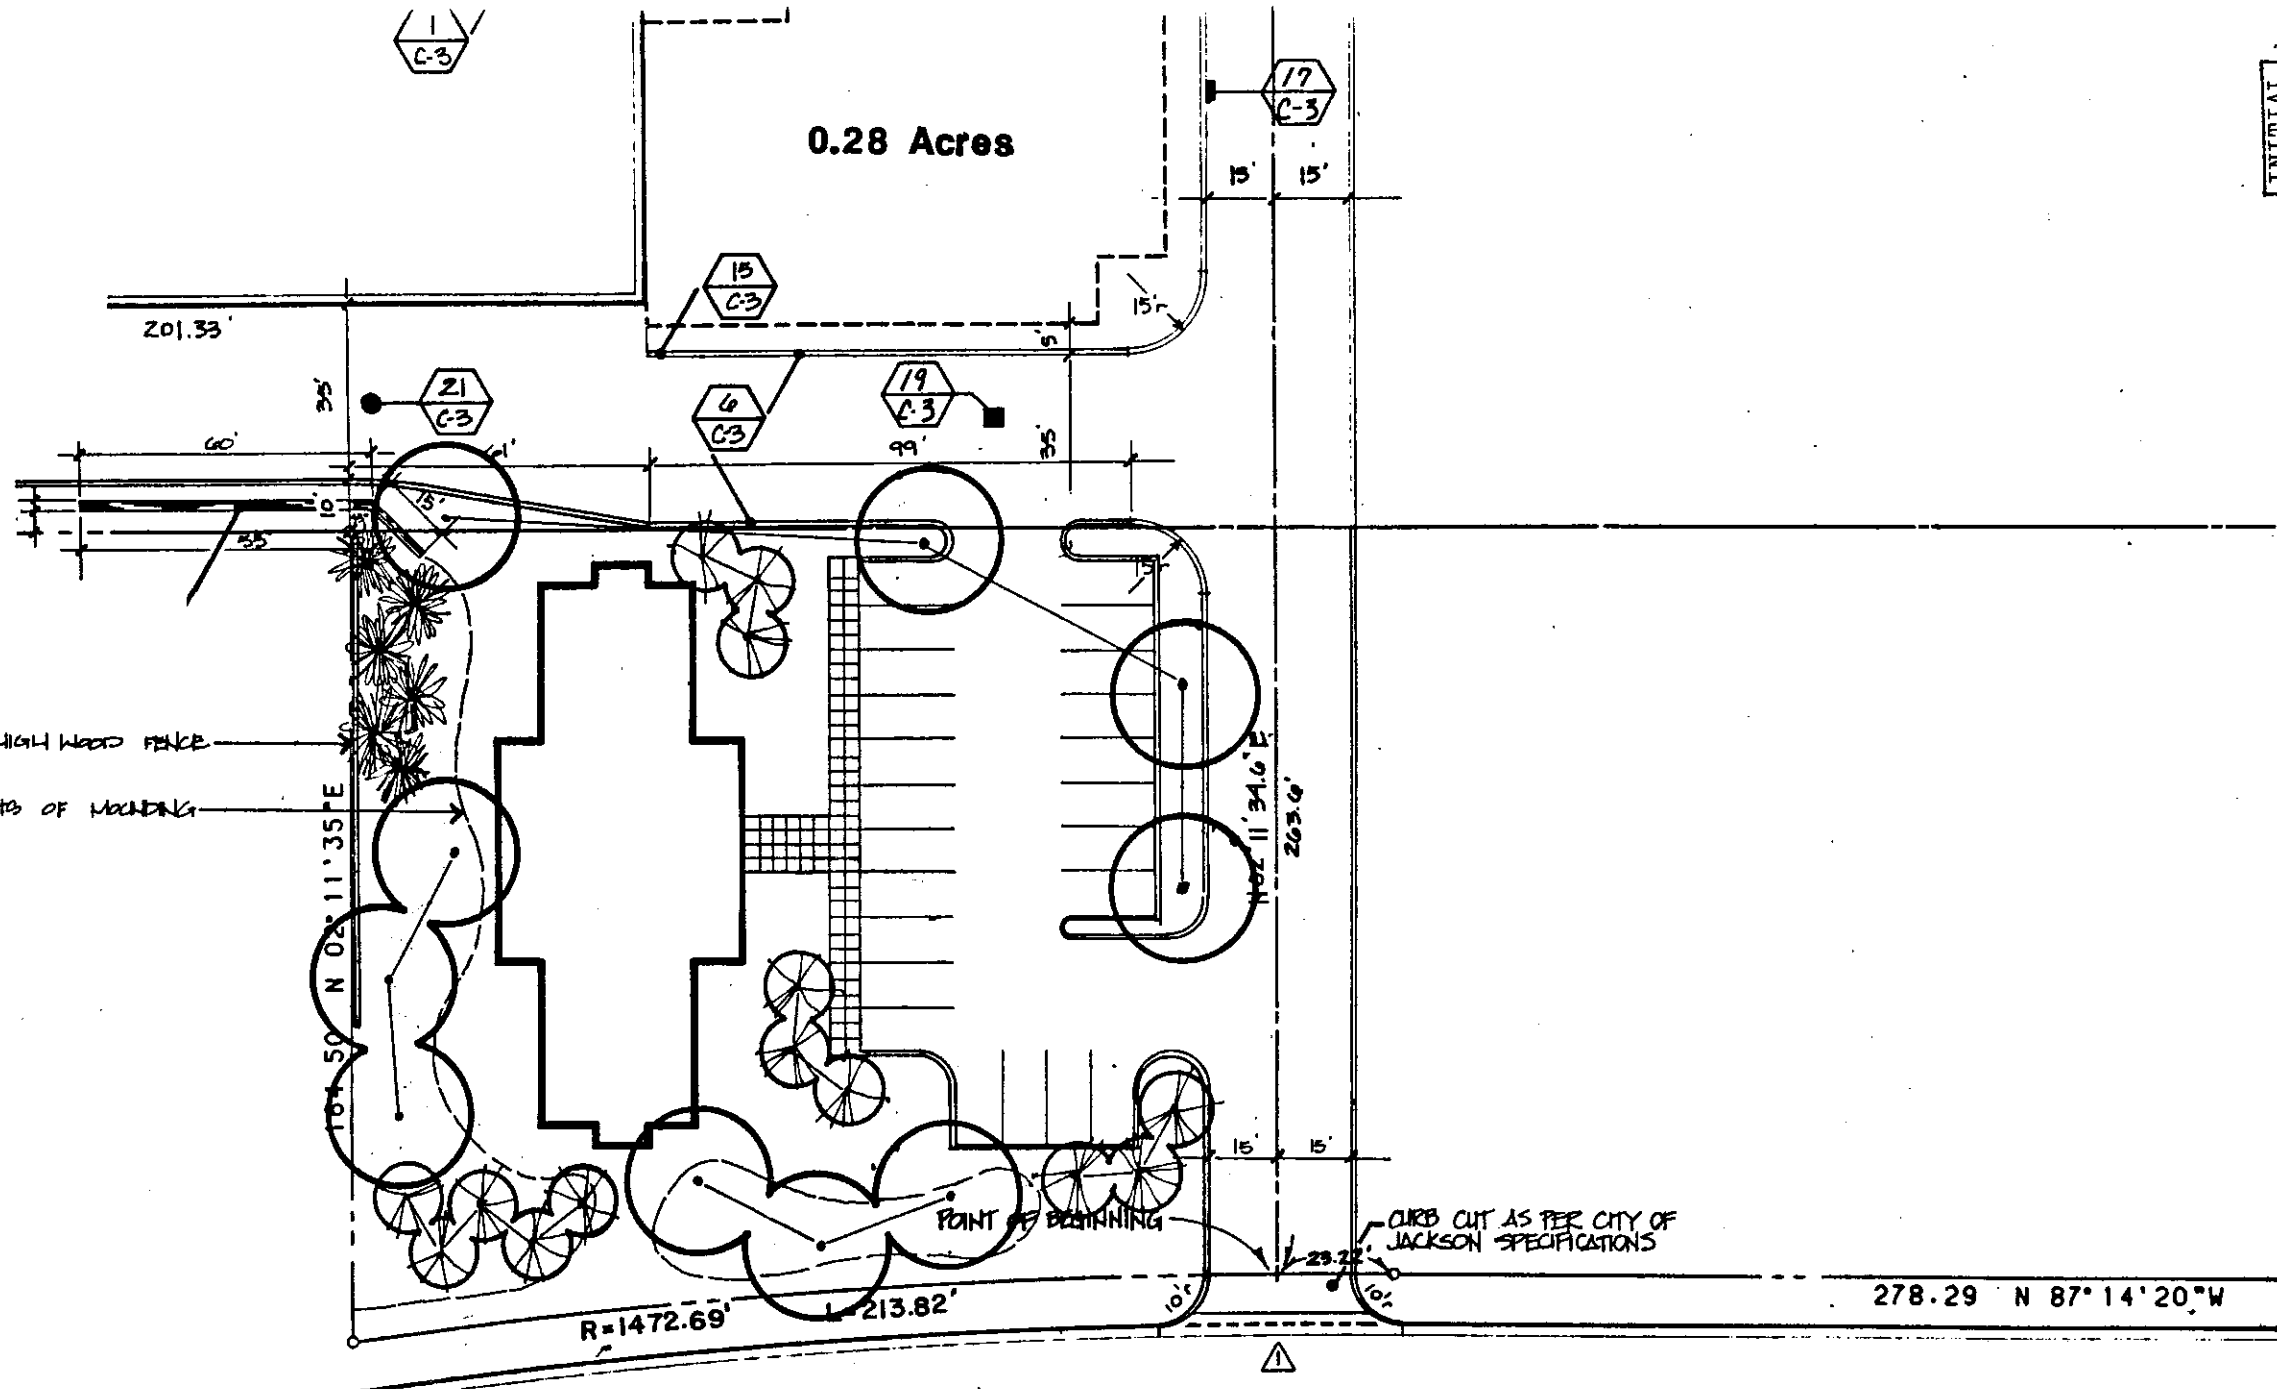

North Parkway

INITIAL
& DATE
S/ [unclear]
[unclear]


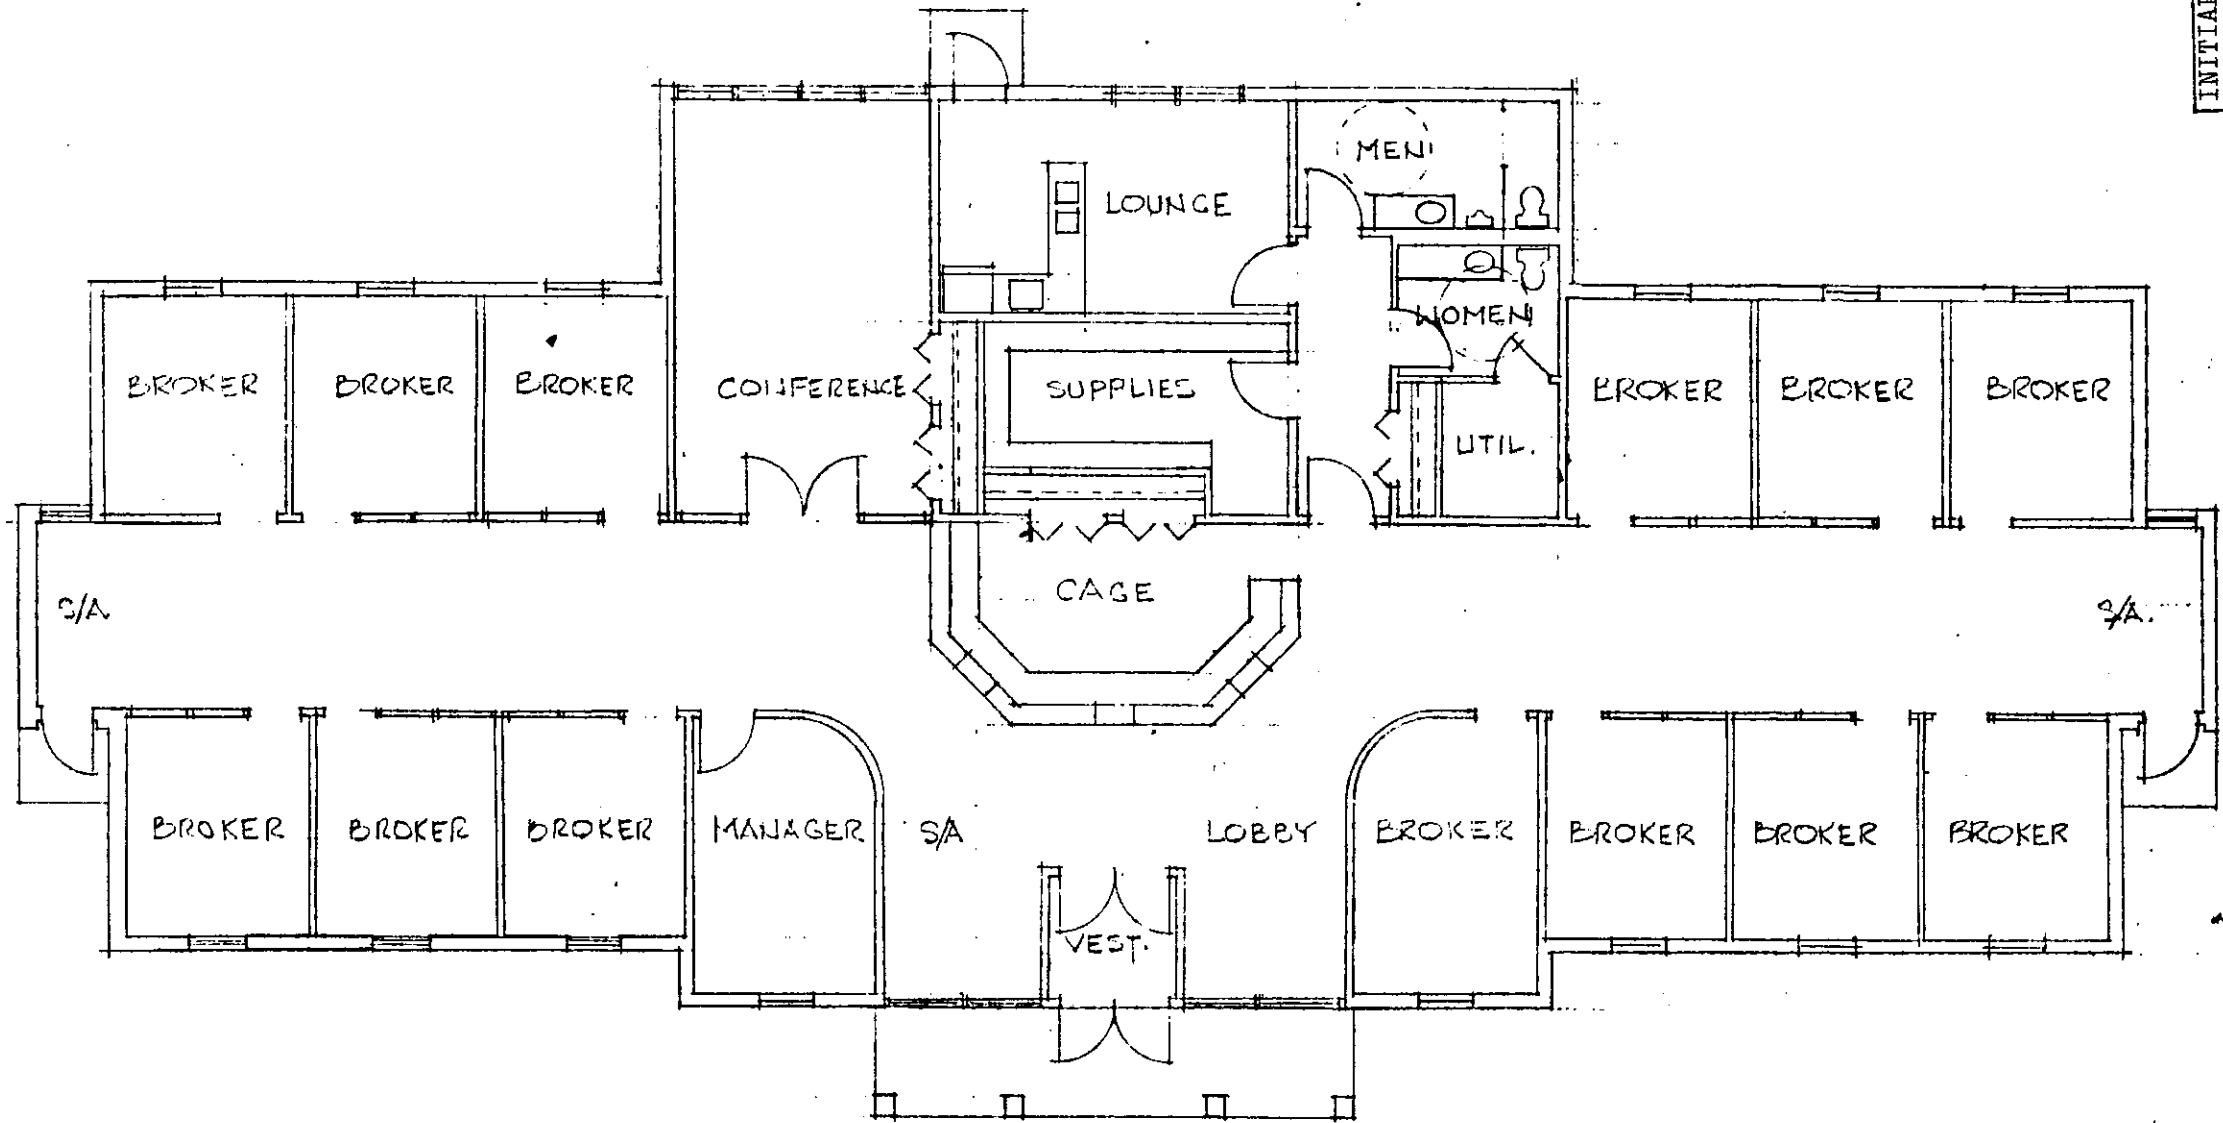


EXHIBIT "B"

FLOOR PLAN

8/26/1918
INITIAL & DATE
J.C. & M.D.

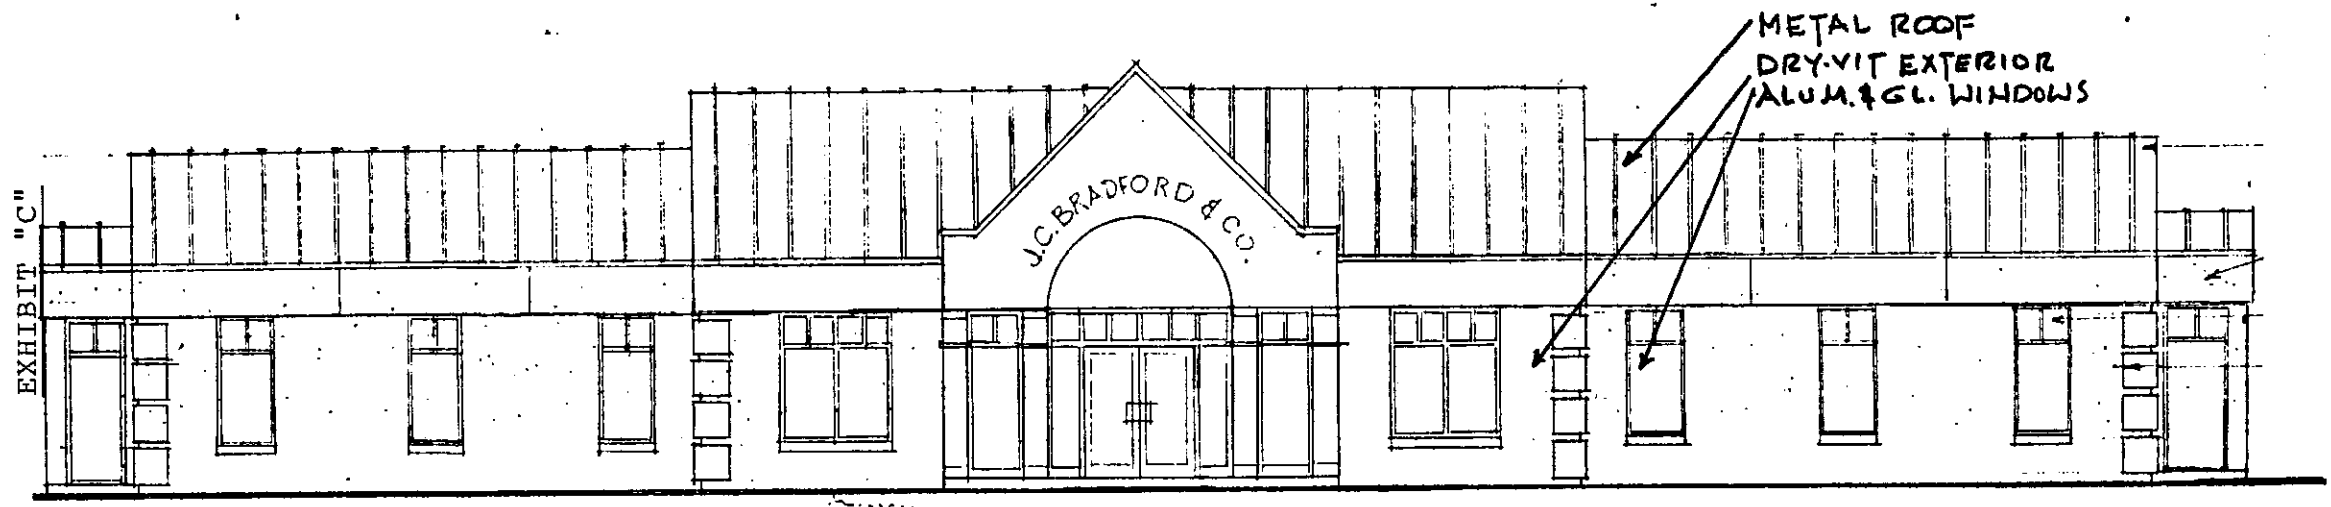

EAST ELEVATION

J.C. BRADFORD & CO.