


Wynn's Downtown 1090 First Ave S Naples, FL



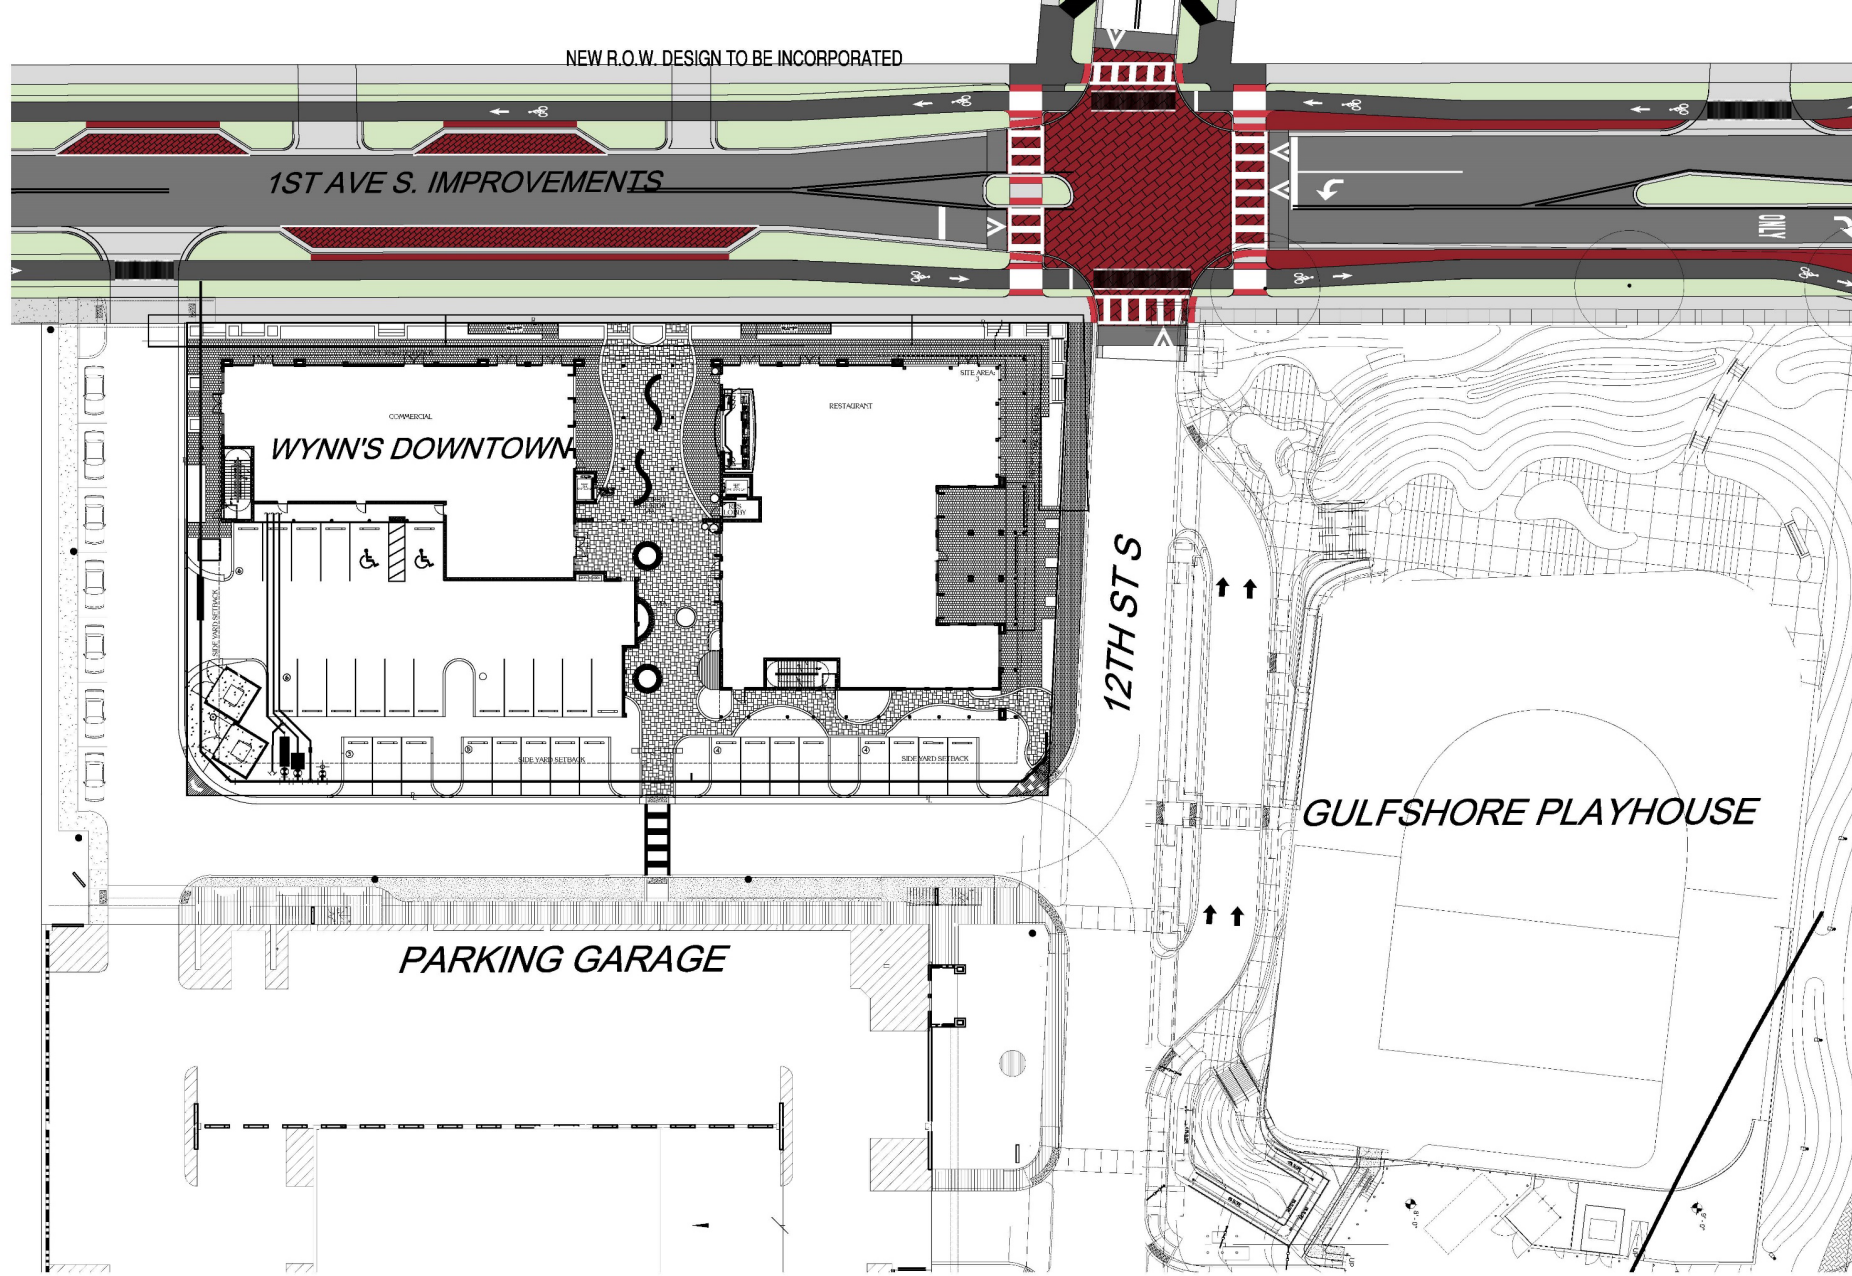

OVERALL GROUND FLOOR PLAN including GSP and PARKING GARAGE

SCALE: 1" = 20'

BID AND PERMIT



PROJ. # 2110-14
DRAWN BY: R.A.V.
08.15.24



WYNN'S DOWNTOWN
1090 1ST AVE S.
NAPLES, FLORIDA 34102

Revisions	Date

804 ANCHOR ROAD DRIVE

NAPLES, FLORIDA

WWW.BECKARCHITECTURAL.COM

(239) 431-1686

FL LICENSE N





GULF SHORE PLAZA



CONCEPTUAL FLOOR PLAN

