



LOCATION MATTERS MANUFACTURING BUILDING 9781 86th Avenue N Maple Grove, MN 55369 For Sale




REDUCED SALE PRICE: \$1,400,000

50 South 6th Street
Suite 1418
Minneapolis, MN
612.332.6600
www.upland.com

*Look Upland. Where Properties
& People Unite!*

CHAD STURM
612.436.1122
CHAD@UPLAND.COM

ADDRESS	9781 86th Avenue North
CITY, STATE	Maple Grove, MN 55369
BUILDING SIZE	8,500 SF
LOT SIZE	0.60 Acres
SALE PRICE	\$1,400,000
ROOF AGE	2019 (6 Years Old)
YEAR BUILT	1986
COUNTY	Hennepin
CEILING HEIGHT	14 Feet
POWER	400-Amp 3-Phase; 100-Amp 120-SF (Bus Duct Power)
LOADING	1 Dock with Leveler (10'x10') & 2 Drive-Ins (10'x12')
SPRINKER	Not Sprinklered
ZONING	Industrial

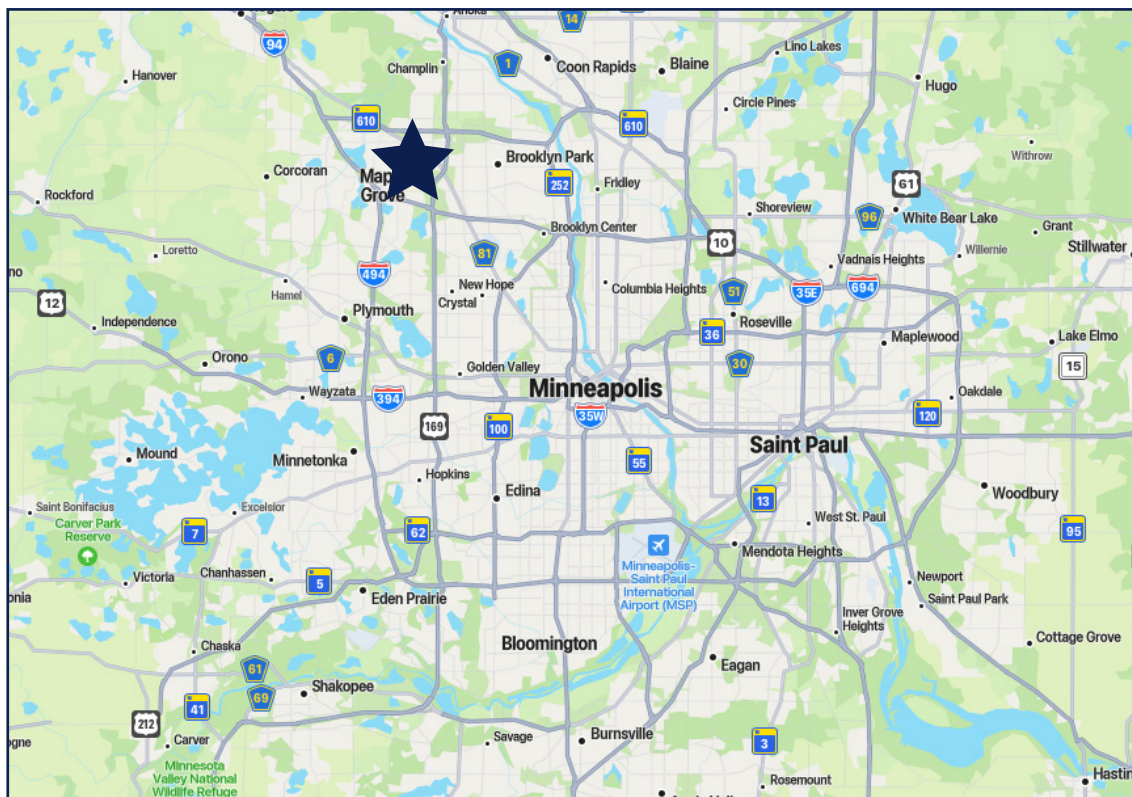



HIGHLIGHTS

- The property is well located in Maple Grove, MN within the East Maple Grove Industrial Park.
- Easy Access with close proximity to Hwy 169 and Hwy 694/494/610 freeway systems.
- Close proximity to both Minneapolis and St. Paul's Central Business Districts.
- Hard to find Free-Standing Single User building.
- Within minutes of both the Maple Grove Arbor Lakes retail area & Osseo's "Main Street" area. Providing an abundance of retail & restaurant opportunities.

2026 DEMOGRAPHICS	1-MILE RADIUS	3-MILE RADIUS	5-MILE RADIUS
POPULATION	5,720	71,575	208,804
MEDIAN AGE	39.6	38.6	38.7
MEDIAN HH INCOME	\$112,755	\$105,141	\$107,043
AVERAGE HH INCOME	\$144,828	\$133,576	\$142,678






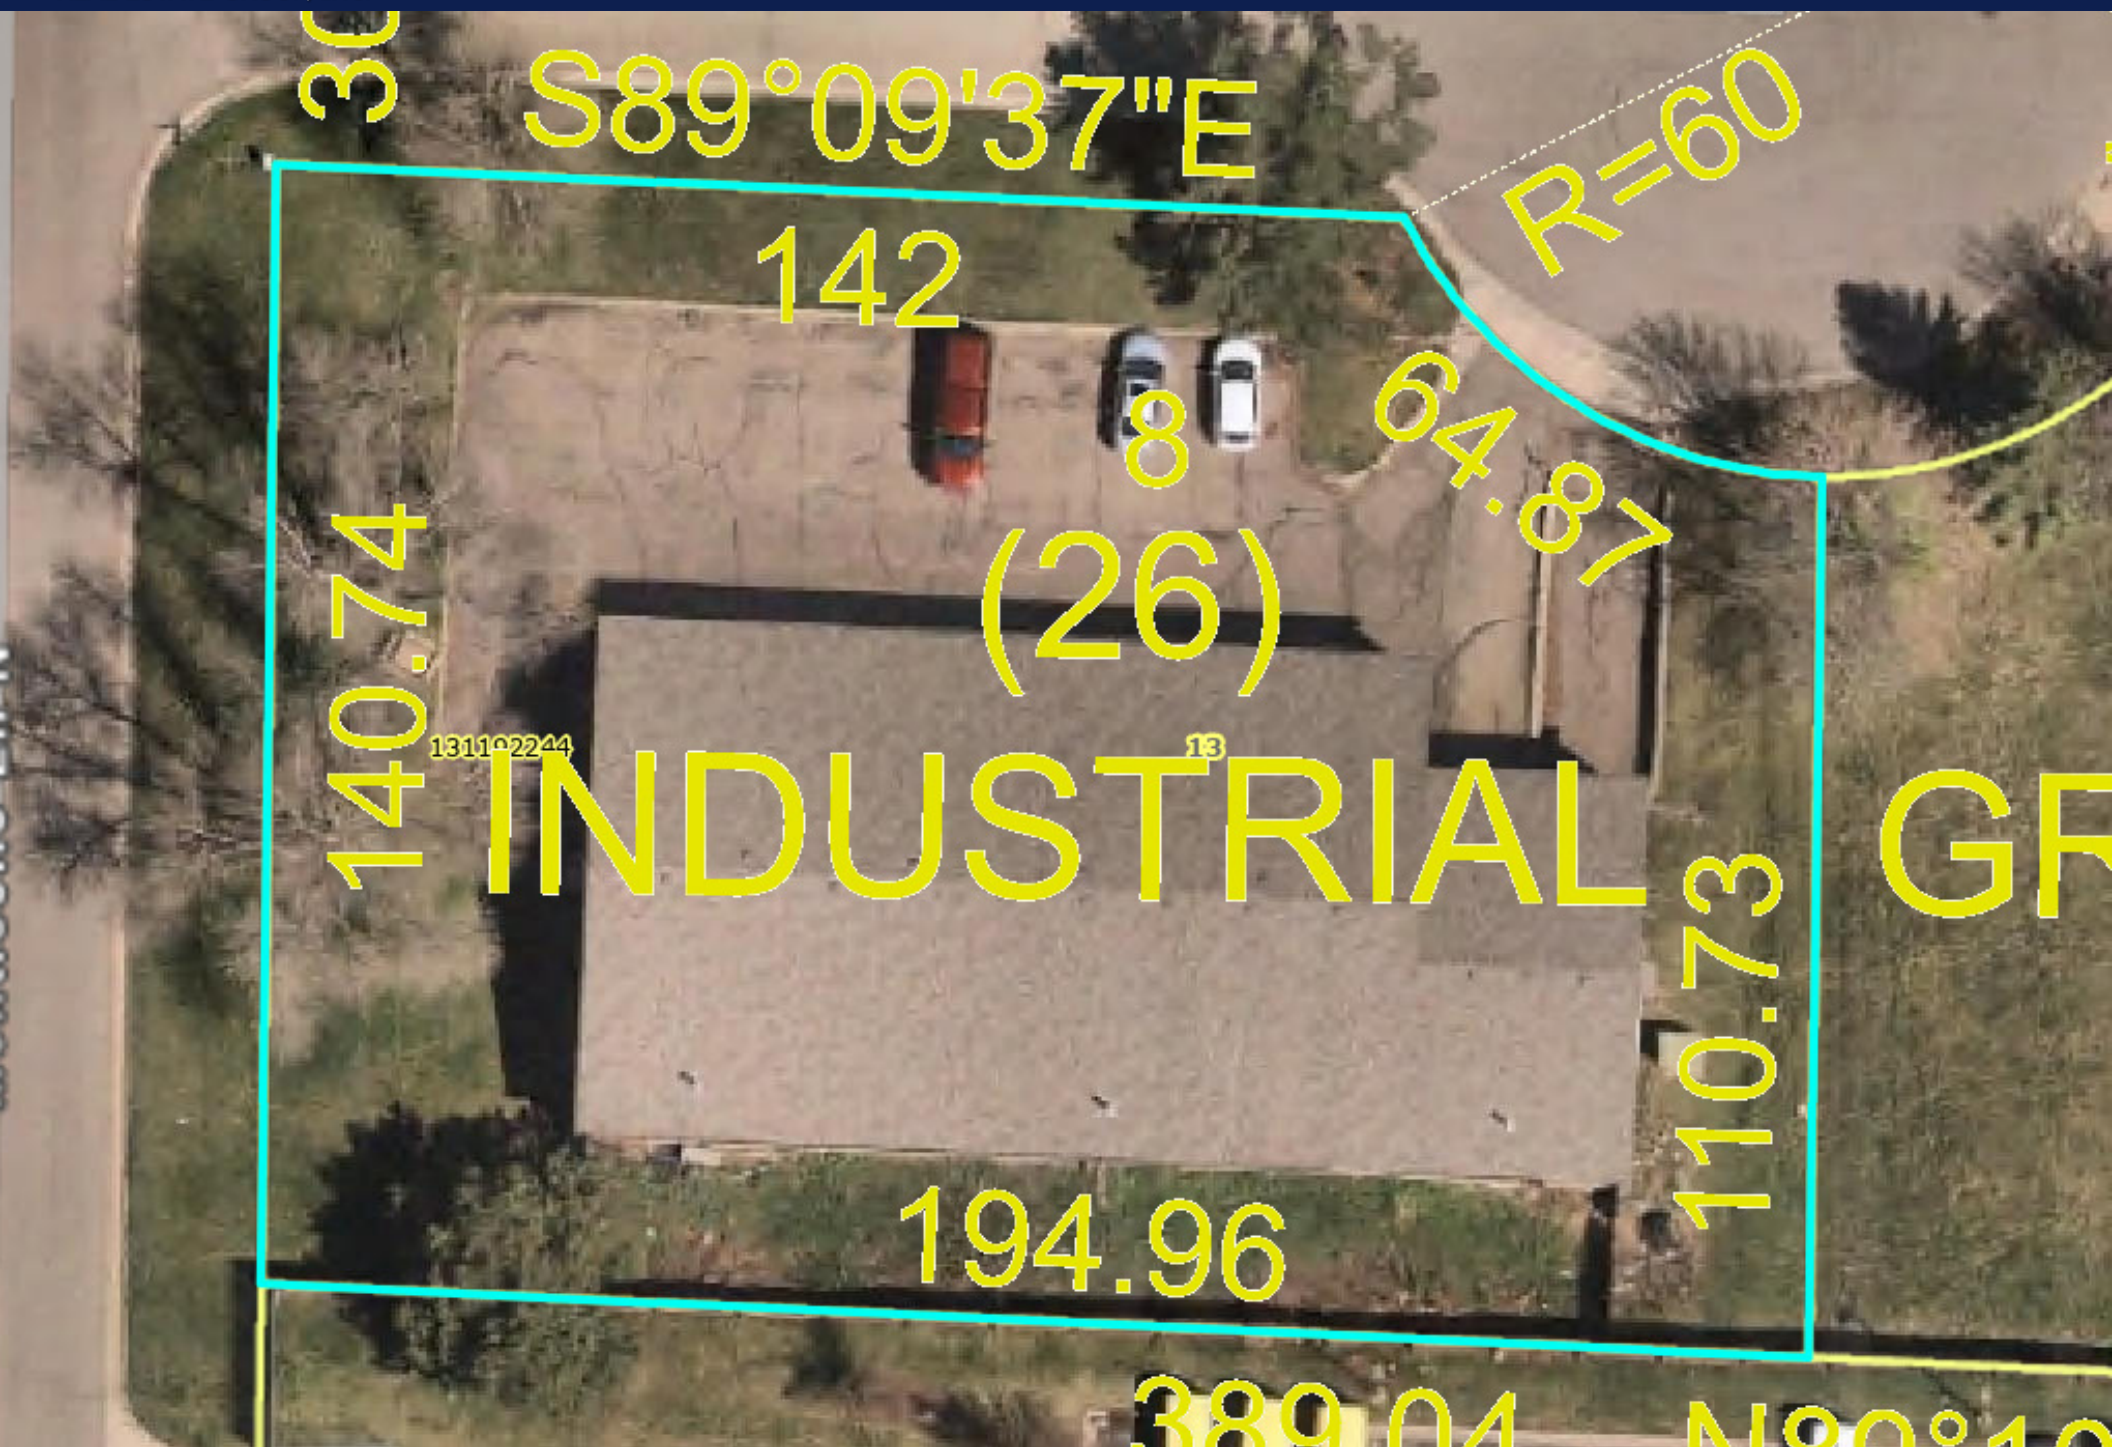

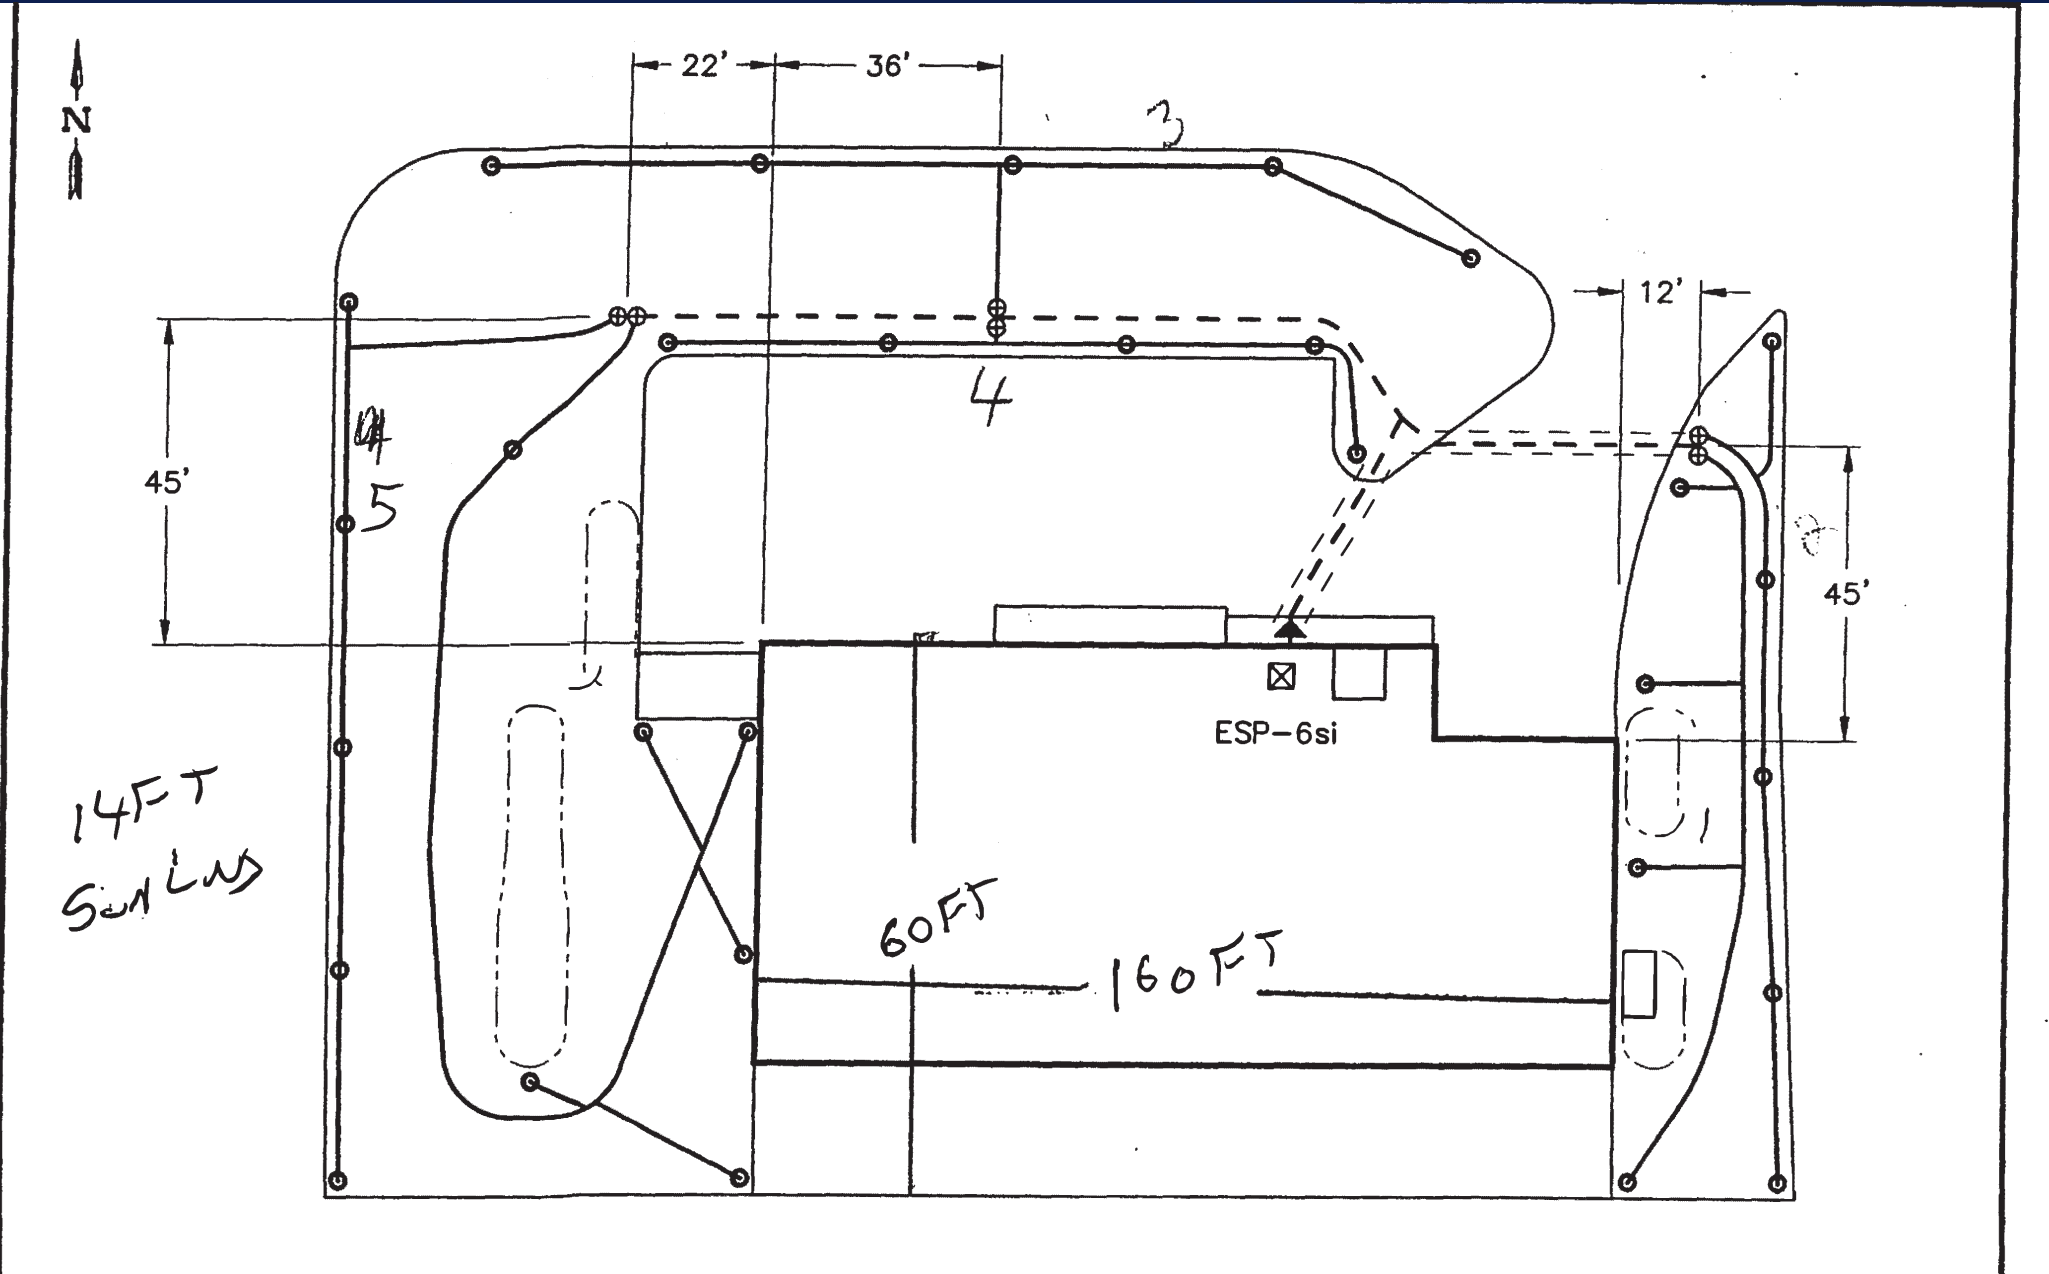


	Vacuum Breaker		Valve
	Controller		Rotor Head
	Poly Main		
	Poly Lateral		

0 10 20 30 40 50 60 70 80 90 100
APPROX. SCALE: 1" = 30' (1:360)

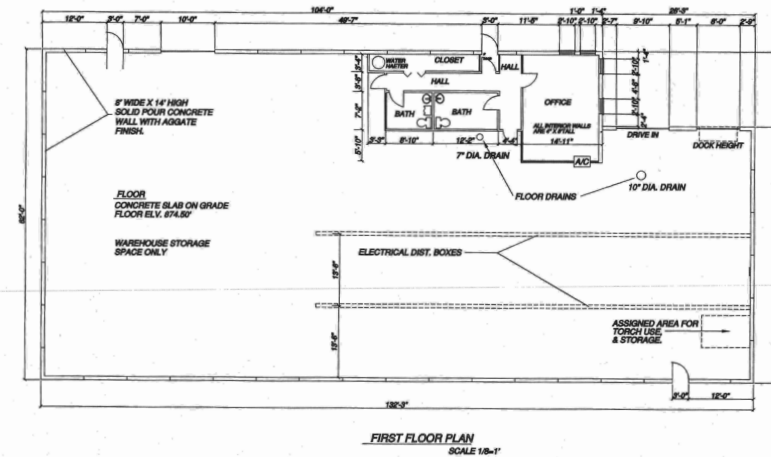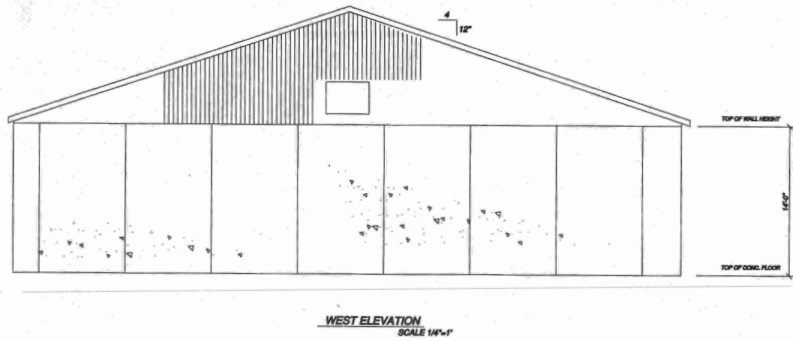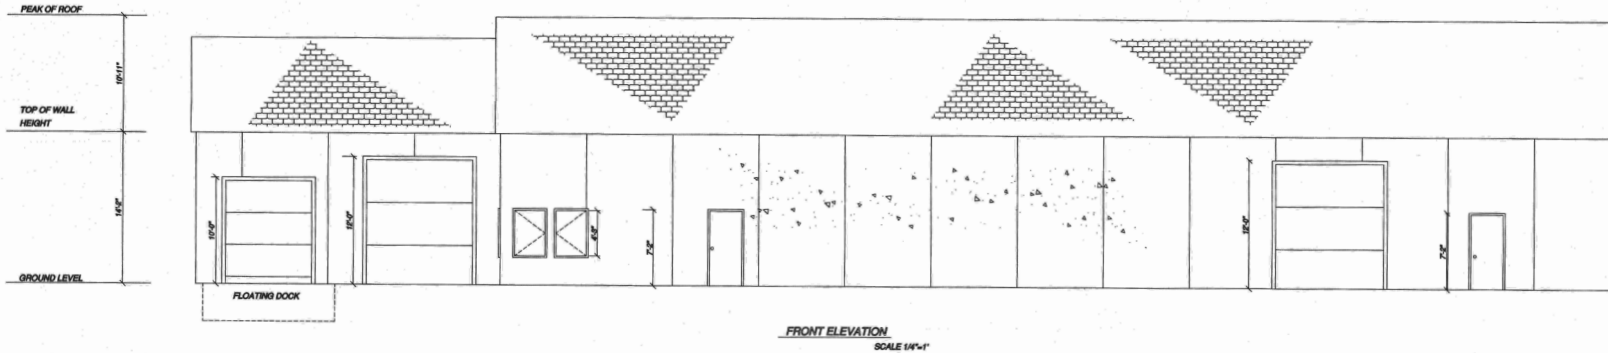

DRAWN BY: DAVE SHARP	NO.	REVISION	DATE
CHECKED BY: DAVE SHARP			
APPROVED BY: DAVE SHARP			
SCALE: AS SHOWN			
DATE: SEPT. 1997			
DRAWING NO. 2			
SHEET TITLE: GAUGE WAREHOUSE			
PROJECT TITLE: ARON POLINSKY CO. WAREHOUSE			
MINNEAPOLIS DRAFTING SCHOOL			
SHEET NO. 2			

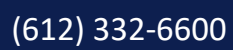







UPLAND

REAL ESTATE GROUP, INC.

50 South 6th Street
Suite 1418
Minneapolis, MN
612.332.6600

CHAD STURM
612.436.1122
CHAD@UPLAND.COM

THIS INFORMATION HAS BEEN SECURED FROM SOURCES WE BELIEVE TO BE RELIABLE, BUT WE MAKE NO REPRESENTATIONS OR WARRANTIES, EXPRESSED OR IMPLIED, AS TO THE ACCURACY OF THE INFORMATION. REFERENCES TO SQUARE FOOTAGE OR AGE ARE APPROXIMATE. UPLAND HAS NOT REVIEWED OR VERIFIED THIS INFORMATION. BUYER MUST VERIFY THE INFORMATION AND BEARS ALL RISK FOR ANY INACCURACIES.