



NOW AVAILABLE!
FOR SALE | FOR LEASE

15431 FITZHUGH ROAD
DRIPPING SPRINGS, TX 78620

WORK | PLAY

Project Information:

Total Project SF: 47,100 SF
4 Buildings | 43 Units

Uses:

Work – Play
Light Industrial Zoning
Creative Office, Showroom, Fulfillment, Studio
Space, Fitness, Light Industrial, and many more!

Best-In-Class Features:

Restroom, Wet Bar, HVAC, Mezzanines with Above
& Below Electric & Lighting Packages, Polished
Concrete Floor, Painted / Finished Interior Walls,
14x14 OH Door or 10'x 14' OH + Operator + MyQ
Technology, Electronic Door Locks, Balconies, Best
In Class Insulation & R Values, 24/7 Access, Other
Options Available

DRIPPING SPRINGS PROJECT

Onsite Model Unit/Sales Office #106

Tours Available By Request

What is a Personal Warehouse®?

Whether for business, storage, or lifestyle, a Personal Warehouse® is a purpose-built, individually owned spaces designed to adapt as your needs evolve. Each unit offers customizable interiors with best-in-class standard features of HVAC, 3 phase power, 24/7 access delivering flexibility without compromise. Backed by decades of experience, PW Development is a pioneer and leader in the Micro-Bay Flex Space warehouse category, serving entrepreneurs, enthusiasts and investors alike. With Personal Warehouse®, ownership gives you the freedom to use your space your way the only limit is your imagination. Work & Play today!



www.PersonalWarehouse.com
info@PersonalWarehouse.com

512-522-4833

OVERVIEW

**DRIPPING SPRINGS
FOR SALE | FOR LEASE**

**15431 FITZHUGH ROAD
DRIPPING SPRINGS, TX 78620**

WORK | PLAY

YEAR BUILT:

Groundbreaking: Winter 2024
Completion: May 2025

UNIT SIZES:

1,000 - 4,300 SF

UNIT VARIETY:

Drive-Thru; Core & Shell; Fully Finished; Front
Loaded Mezzanine

OCCUPANCY:

Ideal for Work – Play

FOR SALE AND FOR LEASE:



DRIPPING SPRINGS PROJECT

BEST IN CLASS FEATURES:

- Restroom
- Wet Bar
- HVAC
- Mezzanine with Above & Below Electric & Lighting Packages
- Painted / Finished Interior Walls & Polished Concrete Floor
- High-Class Finish Outs
- 14x14 or 10'x 14' OH Door + Operator + MyQ Technology
- Electronic Door Locks
- 24/7 Access
- Best in Class Insulation & R Values
- Balconies: Juliette, Cocktail
- Drive Thrus, Small Yard Space
- Ample Parking - Parking Ratio of 3:2/1,000 SF!
- Typical Warehouse is only 1/1,000 SF
- Shared & Common Parking Spaces
- Dedicated Spots Available for Lease
- ADA Accessible Utilities
- Pedernales Electric COOP
- Rain Harvesting with Well Backup for Domestic Supply
- High Speed Internet



DRIPPING SPRINGS PROJECT



www.PersonalWarehouse.com
info@PersonalWarehouse.com

512-522-4833

Pricing and availability are subject to change without notice.

Personal Warehouse and the Personal Warehouse logo are trademarks of PW Development, LLC

PROJECT PHOTOS

DRIPPING SPRINGS
FOR SALE | FOR LEASE

15431 FITZHUGH ROAD
DRIPPING SPRINGS, TX 78620


WORK | PLAY



DRIPPING SPRINGS INTERIOR



DRIPPING SPRINGS MEZZANINE

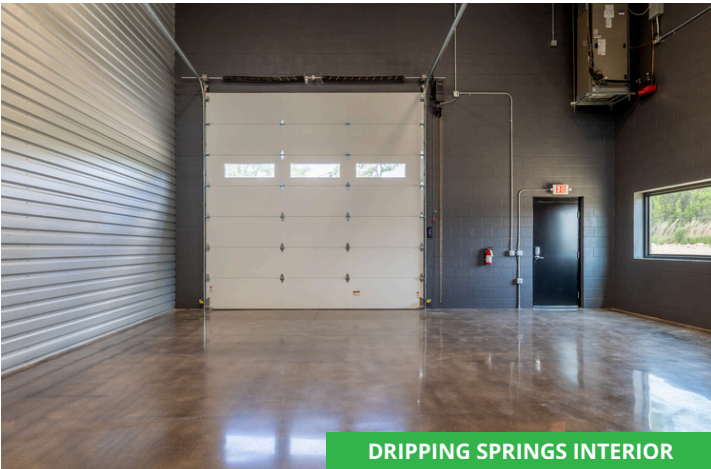

DRIPPING SPRINGS INTERIOR



DRIPPING SPRINGS INTERIOR



DRIPPING SPRINGS EXTERIOR



DRIPPING SPRINGS EXTERIOR



www.PersonalWarehouse.com
info@PersonalWarehouse.com

512-522-4833

Pricing and availability are subject to change without notice.
Personal Warehouse and the Personal Warehouse logo are trademarks of PW Development, LLC

DRIPPING SPRINGS
FOR SALE | FOR LEASE

15431 FITZHUGH ROAD
DRIPPING SPRINGS, TX 78620

WORK | PLAY

CONCEPT - SAMPLE USES



www.PersonalWarehouse.com
info@PersonalWarehouse.com

512-522-4833

Pricing and availability are subject to change without notice.
Personal Warehouse and the Personal Warehouse logo are trademarks of PW Development, LLC

MAP

**DRIPPING SPRINGS
FOR SALE | FOR LEASE**

**15431 FITZHUGH ROAD
DRIPPING SPRINGS, TX 78620**

WORK | PLAY

The Personal Warehouse Fitzhugh Road Location Serves the SW Austin Communities :

- 5 Minutes to Belvedere & Provence via Crumley Ranch Rd.
- 11 Minutes to Spanish Oaks via Hamilton Pool Road
- 2 Minutes to Ranch Road 12
- 10 Minutes to Belterra via Trautwein Rd
- 8 Minutes to Hwy 290 via Fitzugh Rd.
- 10 Minutes to Bee Cave
- 3 Minutes to Rocky Creek
- 15 Minutes to Lakeway
- 15 Minutes to Oak Hill
- 30 Seconds to Fitzhugh Brewing



www.PersonalWarehouse.com
info@PersonalWarehouse.com

512-522-4833

AERIAL

DRIPPING SPRINGS
FOR SALE | FOR LEASE

15431 FITZHUGH ROAD
DRIPPING SPRINGS, TX 78620

WORK | PLAY



www.PersonalWarehouse.com
info@PersonalWarehouse.com

512-522-4833


Pricing and availability are subject to change without notice.
Personal Warehouse and the Personal Warehouse logo are trademarks of PW Development, LLC

SITE PLAN

**DRIPPING SPRINGS
FOR SALE | FOR LEASE**

**15431 FITZHUGH ROAD
DRIPPING SPRINGS, TX 78620**

WORK | PLAY

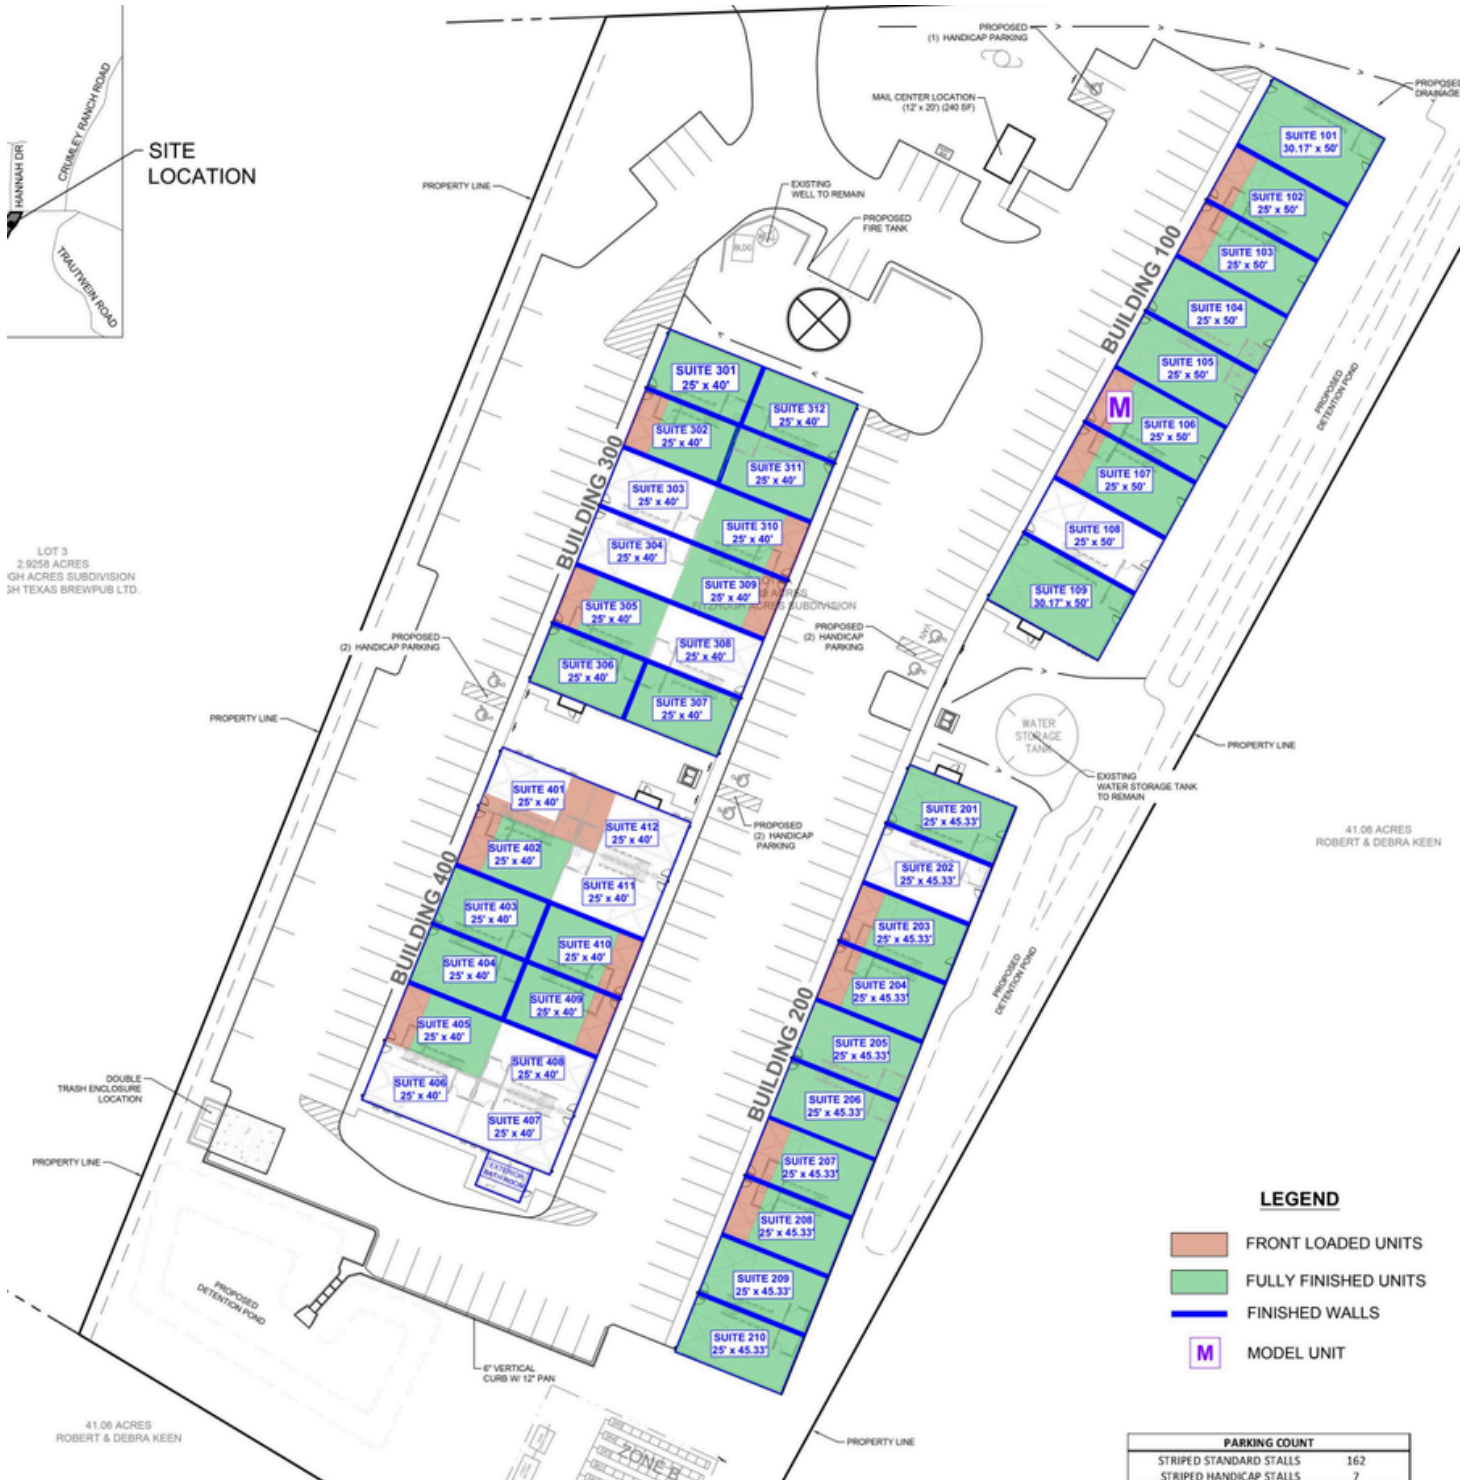

www.PersonalWarehouse.com
info@PersonalWarehouse.com

512-522-4833

Pricing and availability are subject to change without notice.

Personal Warehouse and the Personal Warehouse logo are trademarks of PW Development, LLC