


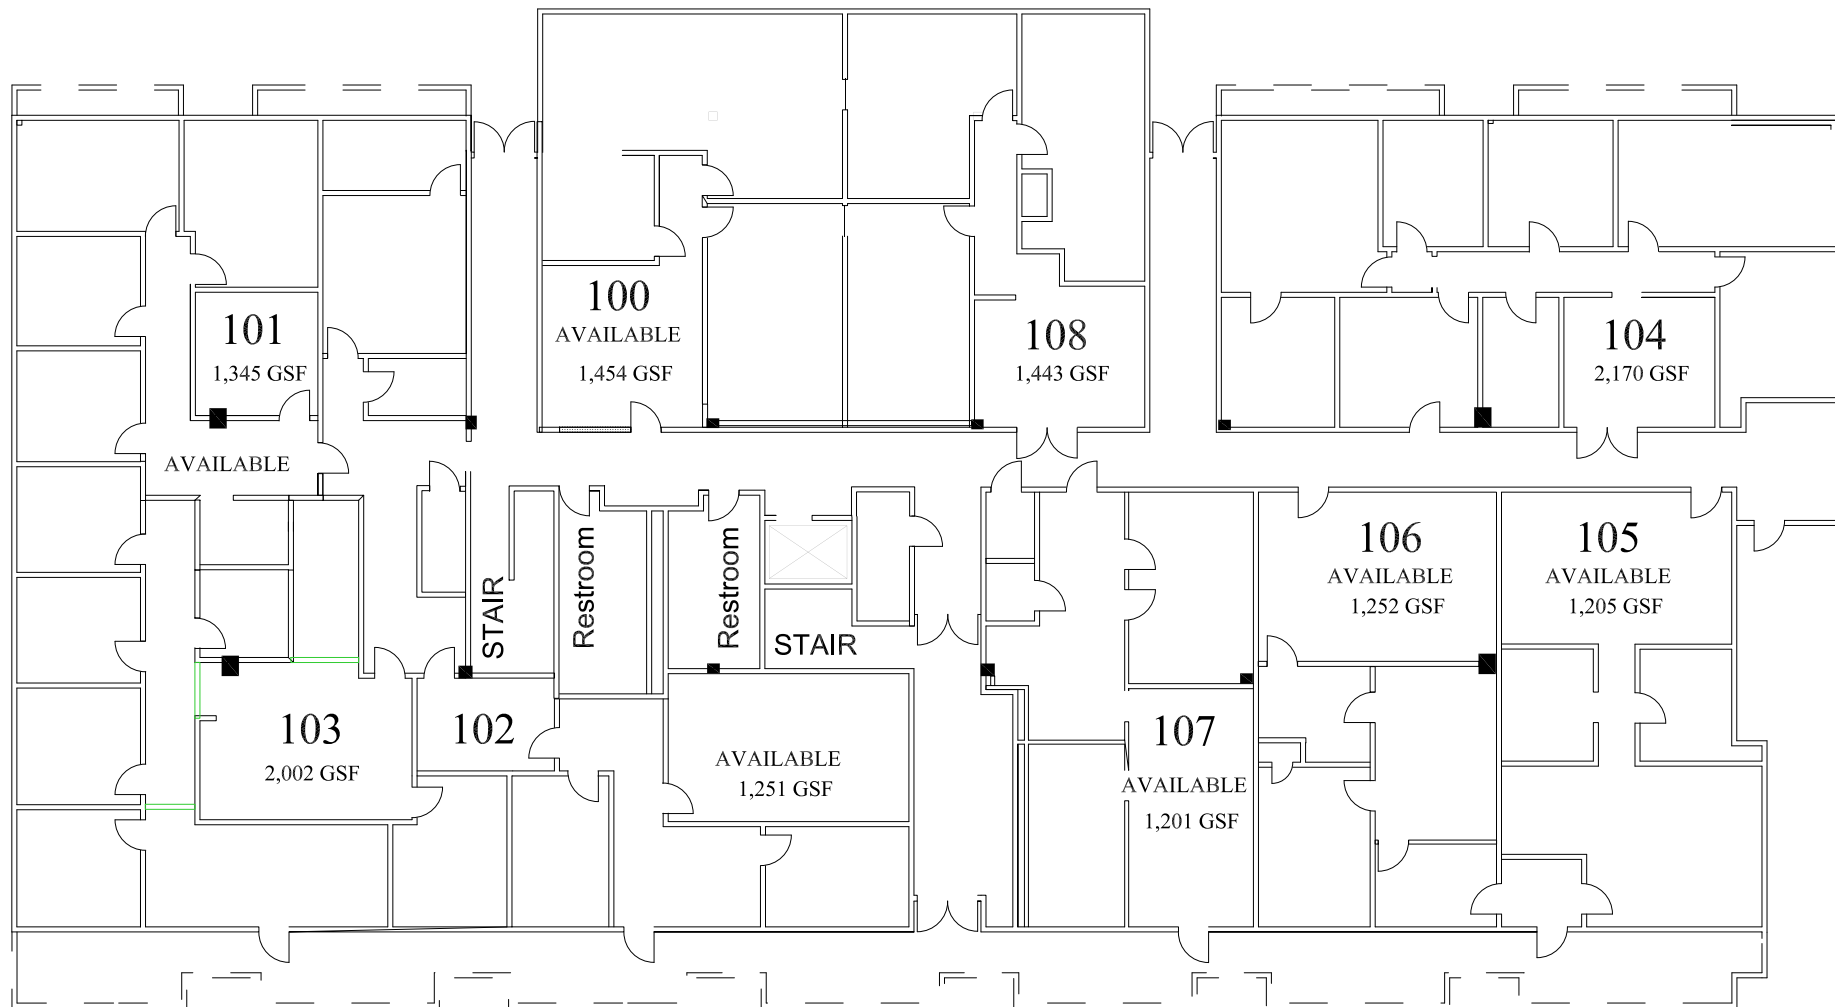

6900 ANDERSON BLVD., FIRST FLOOR, FORT WORTH, TEXAS

Contractor to verify

NOTE: NOT TO SCALE
ALL ALTERATIONS WILL BE EXTRA