



**FOR
SALE**
10,168 SF




AXIS
REALTY GROUP

ALEX PAYNE
alex@axisrealty.biz
940.891.2947

CHASE TRAUGHBER
chase@axisrealty.biz
940.891.2947

**198 ED ENGLISH DR
SHENANDOAH, TX 77385**

10,168 SF retail, office, and showroom building for sale, one block off I-45 in the heart of Shenandoah's premier retail corridor. Currently a motorcycle dealership, it's ideally suited for continued dealership or showroom use, with flexible space that also fits retail or office. Positioned just north of The Woodlands near Portofino Shopping Center and The Woodlands Mall, this is a rare owner-user or investment opportunity in one of Montgomery County's busiest retail markets. Call broker for more information.

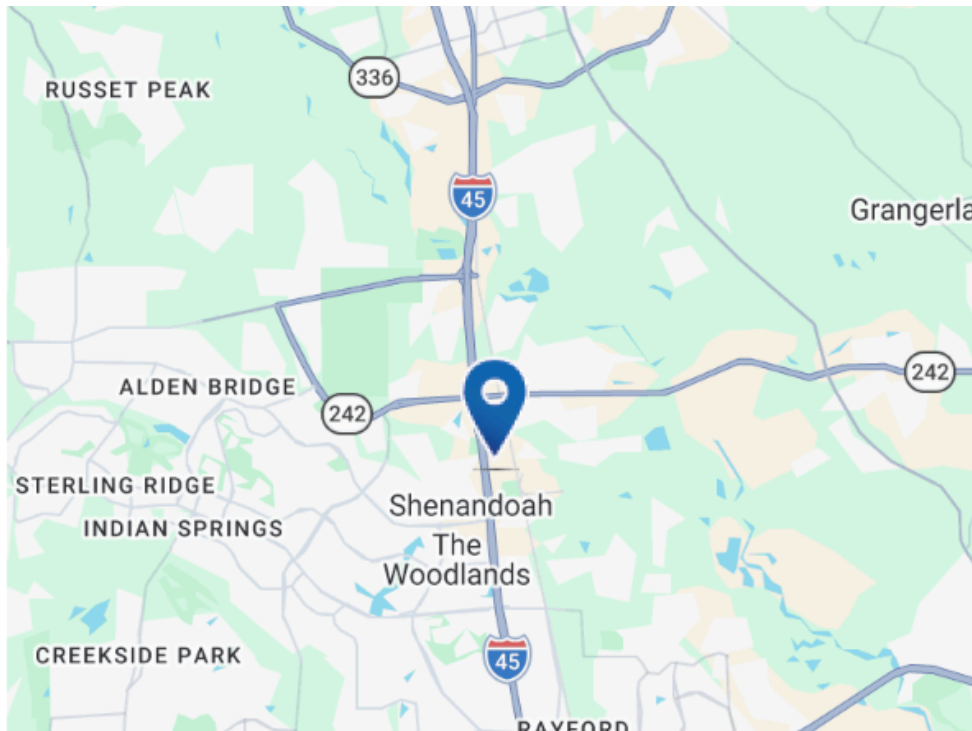


10,168 SF



0.88 Acres



I-45 Access

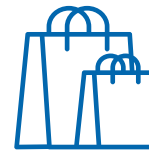

Surrounded by a dense concentration of national retailers




Open floor plans suited for flexible uses



\$3,950,000





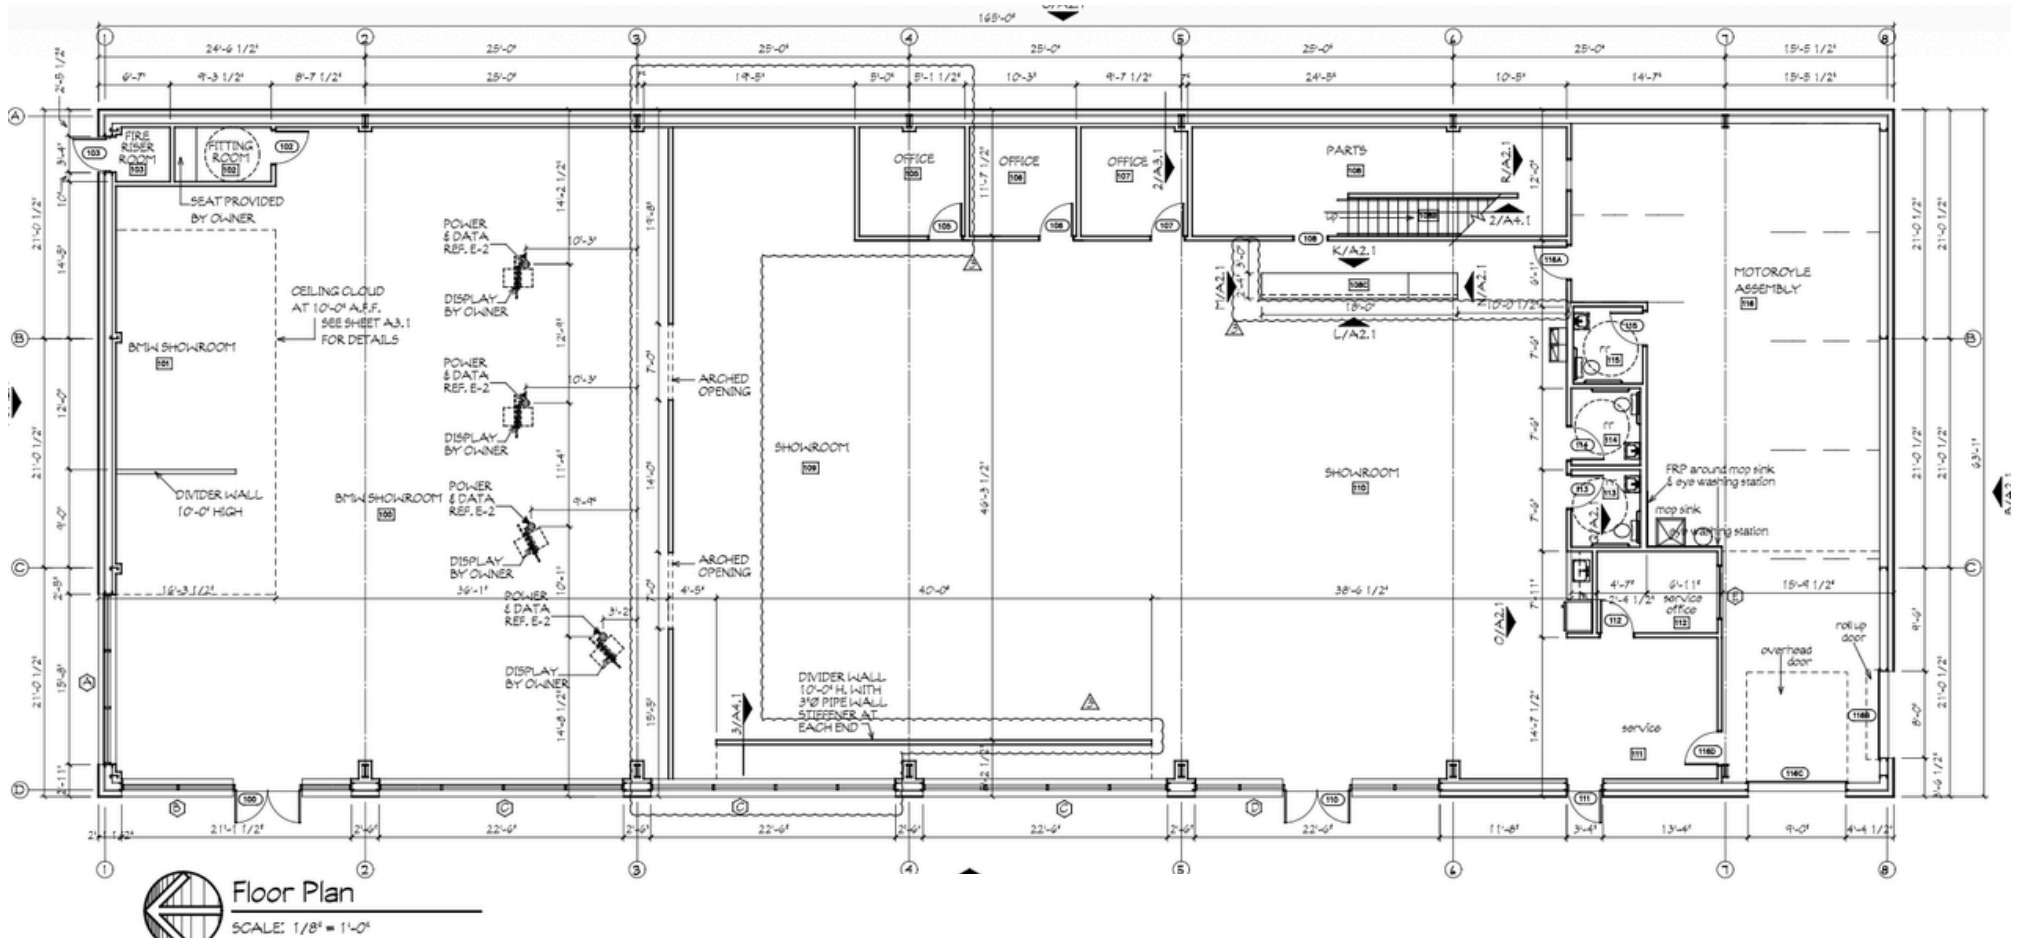

 Floor Plan
SCALE: 1/8" = 1'-0"





198 ED ENGLISH DR
SHENANDOAH, TX 77385

FOR SALE
10,168 SF



NOTE: The building will be sold as vacant, but the current business is still operational. Do not disturb employees or attempt to tour the property without contacting the Broker.



ALEX PAYNE
Owner/Broker

alex@axisrealty.biz
(940) 891-2947



CHASE TRAUGHER
Vice President

chase@axisrealty.biz
(940) 891-2947

198 ED ENGLISH DR
SHENANDOAH, TX 77385

FOR SALE
10,168 SF



Information About Brokerage Services

2-10-2025



Texas law requires all real estate license holders to give the following information about brokerage services to prospective buyers, tenants, sellers and landlords.

TYPES OF REAL ESTATE LICENSE HOLDERS:

- A **BROKER** is responsible for all brokerage activities, including acts performed by sales agents sponsored by the broker.
- A **SALES AGENT** must be sponsored by a broker and works with clients on behalf of the broker.

A BROKER'S MINIMUM DUTIES REQUIRED BY LAW (A client is the person or party that the broker represents):

- Put the interests of the client above all others, including the broker's own interests;
- Inform the client of any material information about the property or transaction received by the broker;
- Answer the client's questions and present any offer to or counter-offer from the client; and
- Treat all parties to a real estate transaction honestly and fairly.

A LICENSE HOLDER CAN REPRESENT A PARTY IN A REAL ESTATE TRANSACTION:

AS AGENT FOR OWNER (SELLER/LANDLORD): The broker becomes the property owner's agent through an agreement with the owner, usually in a written listing to sell or property management agreement. An owner's agent must perform the broker's minimum duties above and must inform the owner of any material information about the property or transaction known by the agent, including information disclosed to the agent or subagent by the buyer or buyer's agent. An owner's agent fees are not set by law and are fully negotiable.

AS AGENT FOR BUYER/TENANT: The broker becomes the buyer/tenant's agent by agreeing to represent the buyer, usually through a written representation agreement. A buyer's agent must perform the broker's minimum duties above and must inform the buyer of any material information about the property or transaction known by the agent, including information disclosed to the agent by the seller or seller's agent. A buyer/tenant's agent fees are not set by law and are fully negotiable.

AS AGENT FOR BOTH - INTERMEDIARY: To act as an intermediary between the parties the broker must first obtain the written agreement of *each party* to the transaction. The written agreement must state who will pay the broker and, in conspicuous bold or underlined print, set forth the broker's obligations as an intermediary. A broker who acts as an intermediary:

- Must treat all parties to the transaction impartially and fairly;
- May, with the parties' written consent, appoint a different license holder associated with the broker to each party (owner and buyer) to communicate with, provide opinions and advice to, and carry out the instructions of each party to the transaction.
- Must not, unless specifically authorized in writing to do so by the party, disclose:
 - o that the owner will accept a price less than the written asking price;
 - o that the buyer/tenant will pay a price greater than the price submitted in a written offer; and
 - o any confidential information or any other information that a party specifically instructs the broker in writing not to disclose, unless required to do so by law.

AS SUBAGENT: A license holder acts as a subagent when aiding a buyer in a transaction without an agreement to represent the buyer. A subagent can assist the buyer but does not represent the buyer and must place the interests of the owner first.

TO AVOID DISPUTES, ALL AGREEMENTS BETWEEN YOU AND A BROKER SHOULD BE IN WRITING AND CLEARLY ESTABLISH:

- The broker's duties and responsibilities to you, and your obligations under the representation agreement.
- Who will pay the broker for services provided to you, when payment will be made and how the payment will be calculated.

LICENSE HOLDER CONTACT INFORMATION: This notice is being provided for information purposes. It does not create an obligation for you to use the broker's services. Please acknowledge receipt of this notice below and retain a copy for your records.

Axis Realty Group	570358	info@axisrealty.biz	(940) 891-2947
Licensed Broker/Broker Firm Name or Primary Assumed Business Name	License No.	Email	Phone
Alex Payne	468927	alex@axisrealty.biz	(940) 891-2947
Designated Broker of Firm	License No.	Email	Phone
Chase Traughber	675426	chase@axisrealty.biz	(940) 891-2947
Licensed Supervisor of Sales Agent/Associate	License No.	Email	Phone
Sales Agent/Associate's Name	License No.	Email	Phone