

# **Gilco Realty LLC**

**556 River Ave  
Bronx, NY 10451**

## **FOR SALE**



### **Contact Us**

**Telephone**      718 402 2500  
**Email**            [Michael@GilcoRealty.com](mailto:Michael@GilcoRealty.com)  
**Website**         <http://www.GilcoRealty.com>

# Gilco Realty LLC

## Location

- West Concourse Section Of The Bronx
- Just off Major Deegan Expressway
- At the 145th St Bridge
- Walk to Subway
- Across the street from Bronx Terminal Market
- Across the street from “Bronx Point” Development
- Four Blocks from Yankee Stadium
- Over **2,500** Apartments Being built within 4 blocks
- Two Hotels being built within 5 blocks
- Two Blocks from Hostos Community College
- Blocks from Bronx Post Office Development with:
  - New Restaurants
  - Incubators
  - Offices
  - Retail
- Join Area Tenants:
  - Best Buy
  - Home Depot
  - BJs
  - Bed Bath and Beyond
  - Toys R Us
  - Marshalls
  - Raymour & Flanigan
  - Target
  - Burlington
  - Harlem Furniture

# Gilco Realty LLC

---

10,000 Sq Ft Available

High Ceilings

100' Of Frontage

Zoned M1-2

Can be expanded to 20,000 Sq Ft as of right

## Perfect for

Retail Store

Supermarket

Educational Use

Office Uses

Medical Use


## Ideal For Rezoning

Surrounding Areas Zoned R7-2 /R7A / R9D

Surrounding Sites Built 4 to 8 time Floor Area


# Gilco Realty LLC

## AREA DEVELOPMENTS

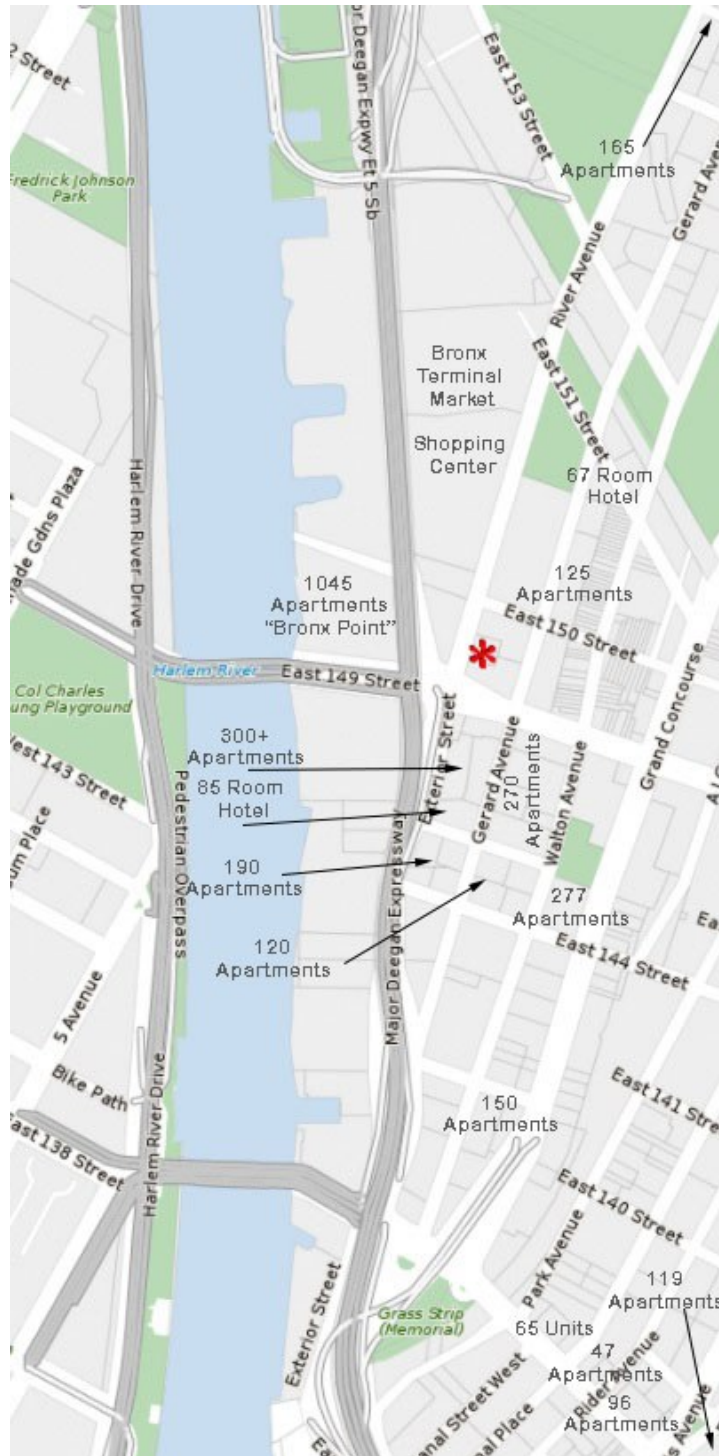

# Gilco Realty LLC

## Current Layout

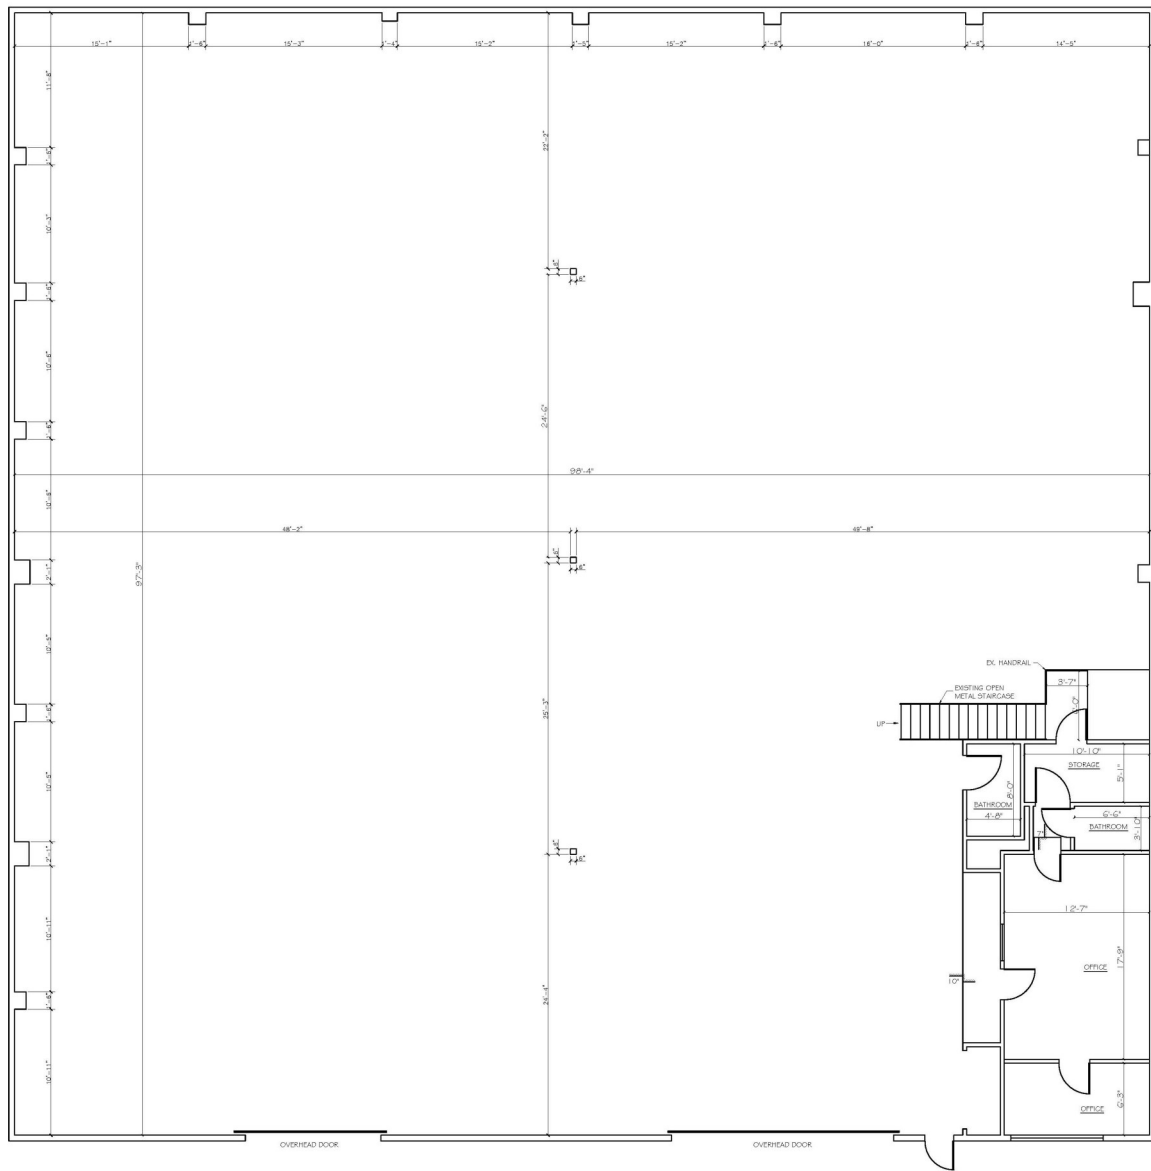

556 RIVER AVENUE, BRONX, NY  
FIRST FLOOR PLAN  
SCALE: 3/8" = 1'-0"