


E. Weathermaker Ave.

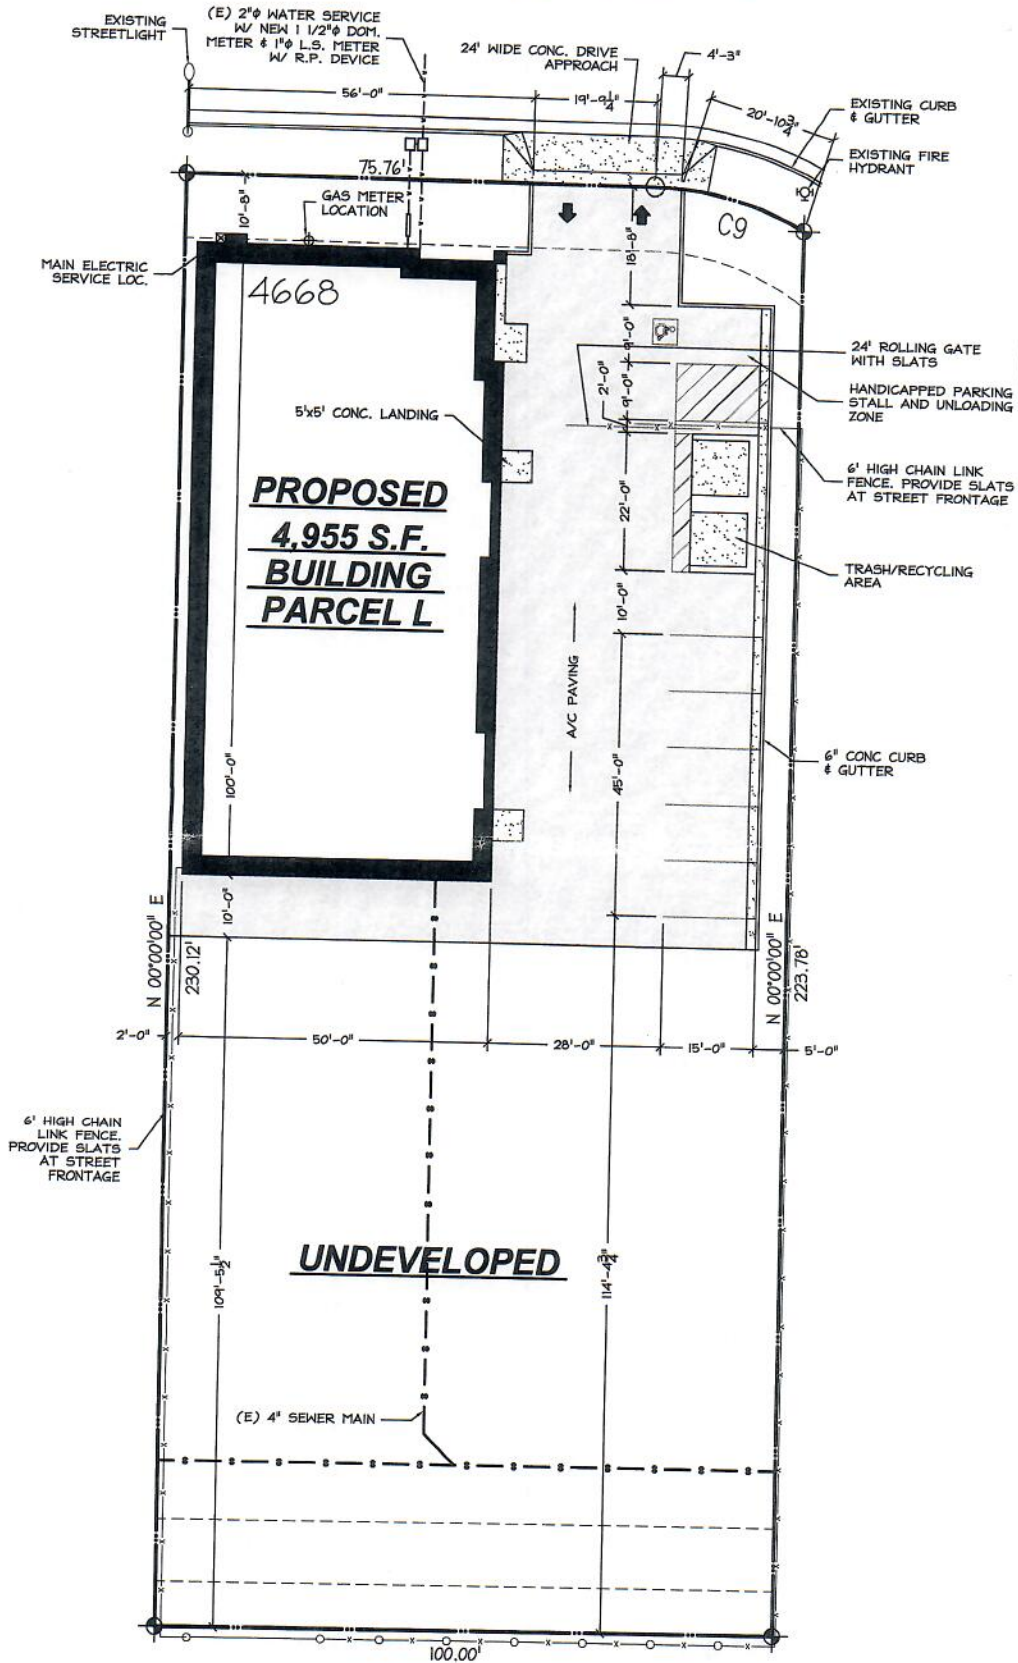

APPROVED BY:

NAME: *Donald V. Pickett* DATE: 5/21/06

NAME: *Donald V. Pickett* DATE: 5/21/06

NAME: *Donald V. Pickett* DATE: 5-23-06

DON PICKETT AND ASSOCIATES, INC.

Donald V. Pickett, President



SITE PLAN 1" = 20'-0"

Don Pickett & Associates, Inc.
 7385 N. Palm Bluffs Avenue, Suite 101
 Fresno, CA 93711-5739
 (559) 431-3535