
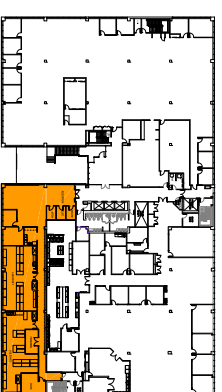


STACKING PLAN

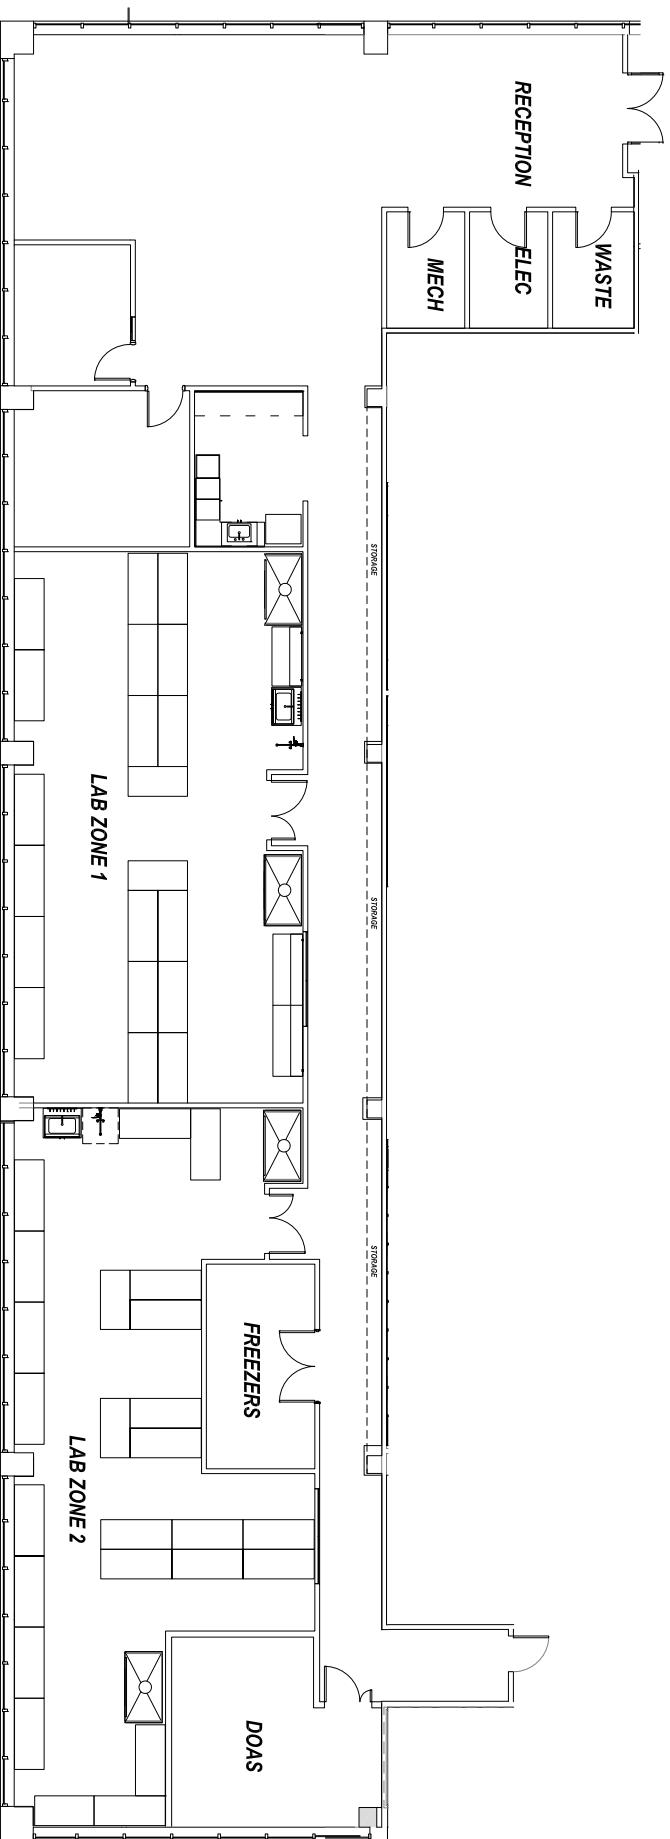

KEY PLAN

<p>293 Boston Post Rd</p> <p>LEGEND</p> <p>Existing Walls</p>	<p>Suite 220</p> <p>6,343 RSF</p>	<p>2/7/2024</p> <p>Scale: _____</p> <p>Revision Date: _____</p>	<p>KSPartners <small>owned & managed</small></p> <p>130 New Boston Street, Suite 303 Woburn, MA 01801 (978) 560-0560</p>
		<p>WI Wright Interiors Interior Design & Space Planning bree@wrightinteriors.net</p>	<p>Drawing Name: 293 Boston Post Road 2nd Fl 2024</p>