


Drawing name: C:\Documents and Settings\All Users\Documents\Projects\Twisted Root - Austin Drawings\ITP\Auto\..._cornt planning DATE: May 07, 2013 - 10:00am

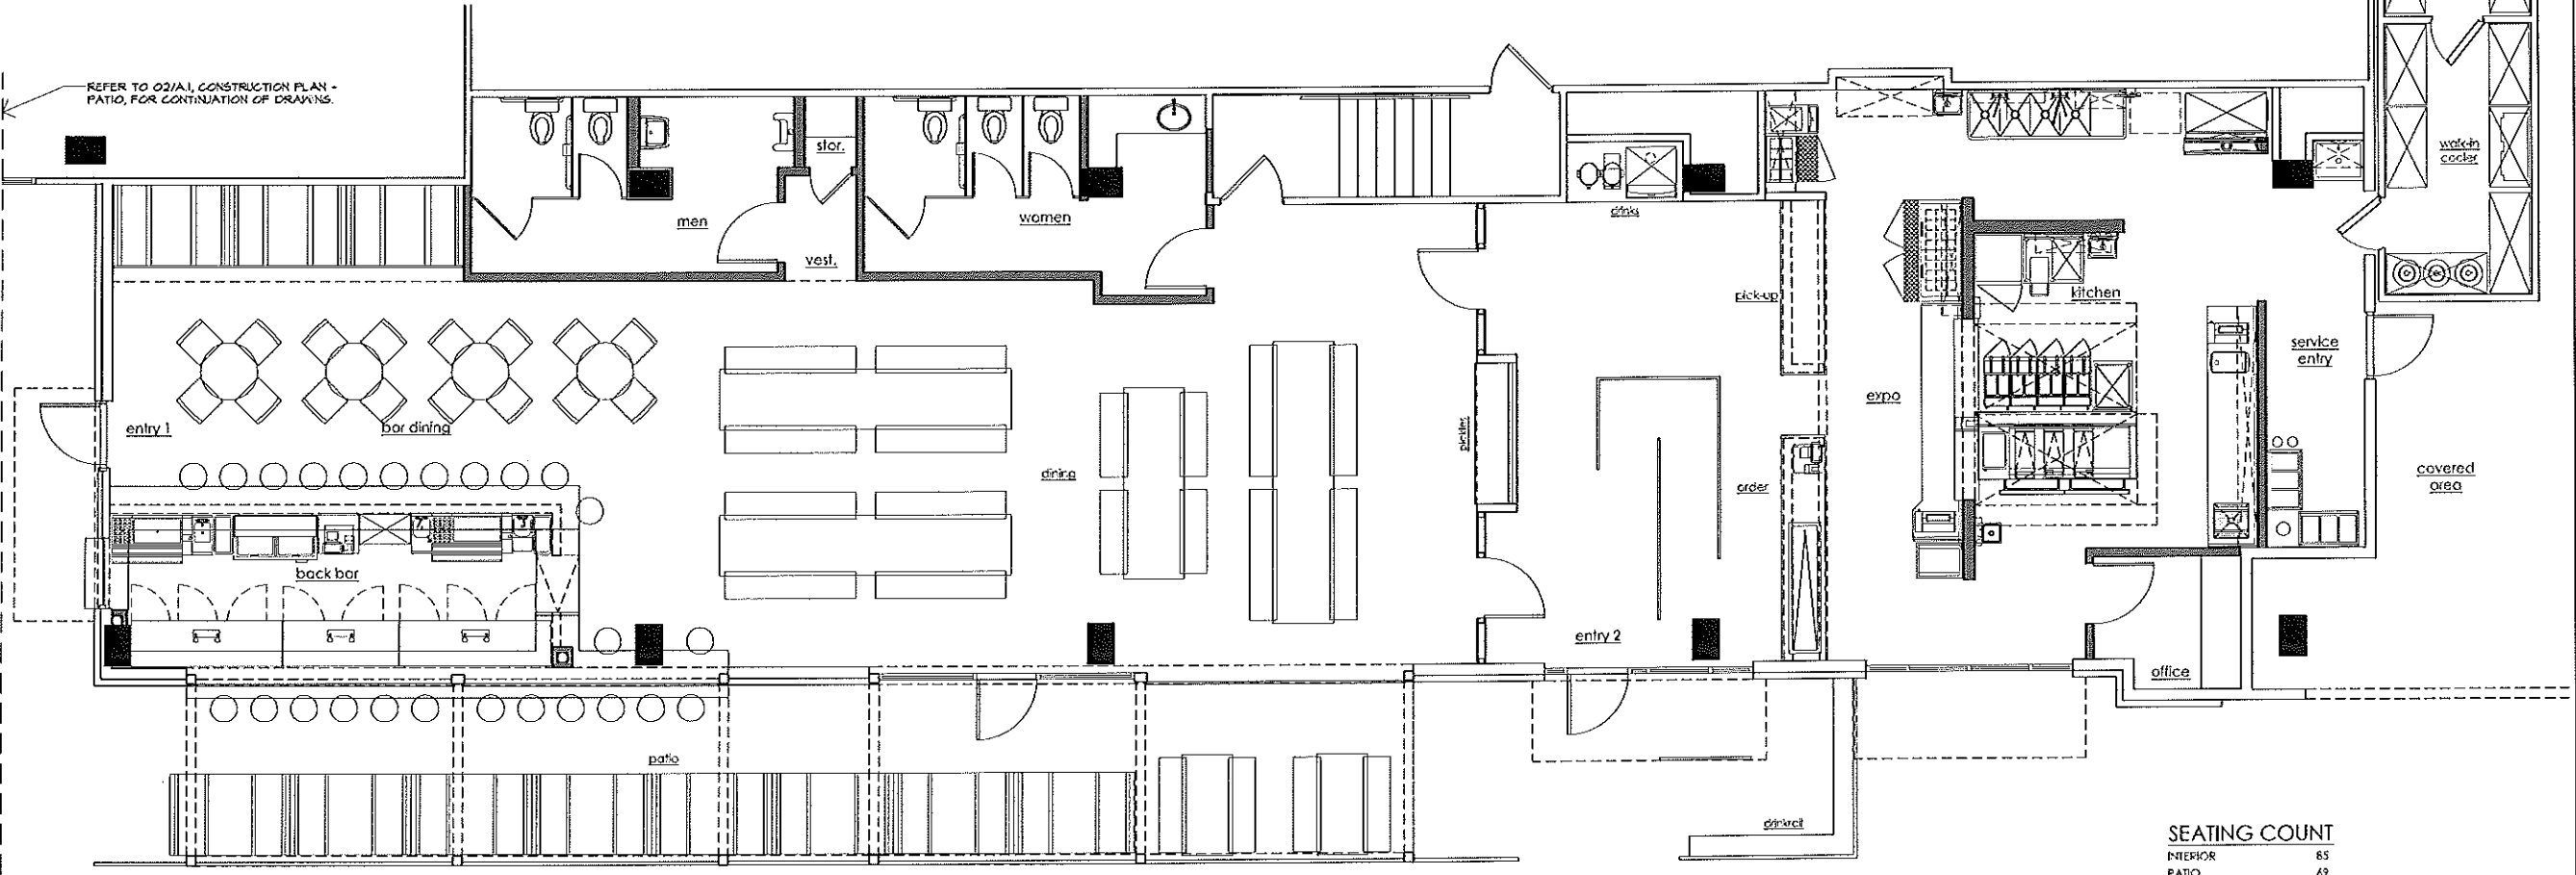

01 FURNITURE + EQUIPMENT PLAN
1/4" = 1'-0"

02 FURNITURE + EQUIPMENT PLAN - PATIO
1/4" = 1'-0"

SEATING COUNT

INTERIOR	65
PATIO	67
TOTAL	132

mitchellgarmanarchitects
Kelly Mitchell, AIA
214.893.5589 cell
kelly@mitchellgarman.com
3615-C Gillespie Street
Dallas, Texas 75219

Twisted Root Burger
510 W. 26th Street, Suite B
Austin, Texas 78705

MEP Consultant:
Frank P. Simpson, P.E.
3908 North Court
Irving, TX 75038
TX: F-12785
Project Manager: Kelly Mitchell, AIA
214.757.8852 fax
mcbollingerbydesign.com



Revisions:

Drawn by: KOM
Date: 6 MAY 2013

Sheet:
FURNITURE + EQUIPMENT PLAN
A.2