



1151 MILDRED ST, UNIT B
ONTARIO CA

±433,359 SF
AVAILABLE FOR LEASE




**Click to view property
marketing video**

PROPERTY FEATURES

- » POL (857,000 SF) building
- » ±11,244 SF of total offices
 - ±4,535 SF in the SWC
 - ±1,379 SF at the midway point along the dock line
 - ±5,345 SF in the SEC
- » 58 Dock high loading doors (9' x 10')
 - 43 w/mechanical pit load levelers
 - 14 w/edge of dock levelers
 - All doors with levelers have shelters, restraints, lights and numbering *
- » 2 Ground level ramp loading doors (12' x 14')
- » 30' Minimum clearance at first column line
- » 14 HVLS fans
- » ESFR Fire sprinkler system (K-22 heads @ 50 PSI)
- » ±195' Fully secured all concrete truck court area
- » ±71 Trailer storage spaces - outside of dock
- » ±284 Auto parking spaces
- » 2,000 Amps, 277/480 volt, 3 phase 4 wire electrical service *
- » LED Warehouse lighting (motion sensor)
- » 2.5% Skylights
- » 52' x 60' Typical column spacing | 65' speed bays
- » 46 Battery charging locations *
- » Immediate access to SR-60, I-15 & I-10 freeways

() Features and specifications to be confirmed.*

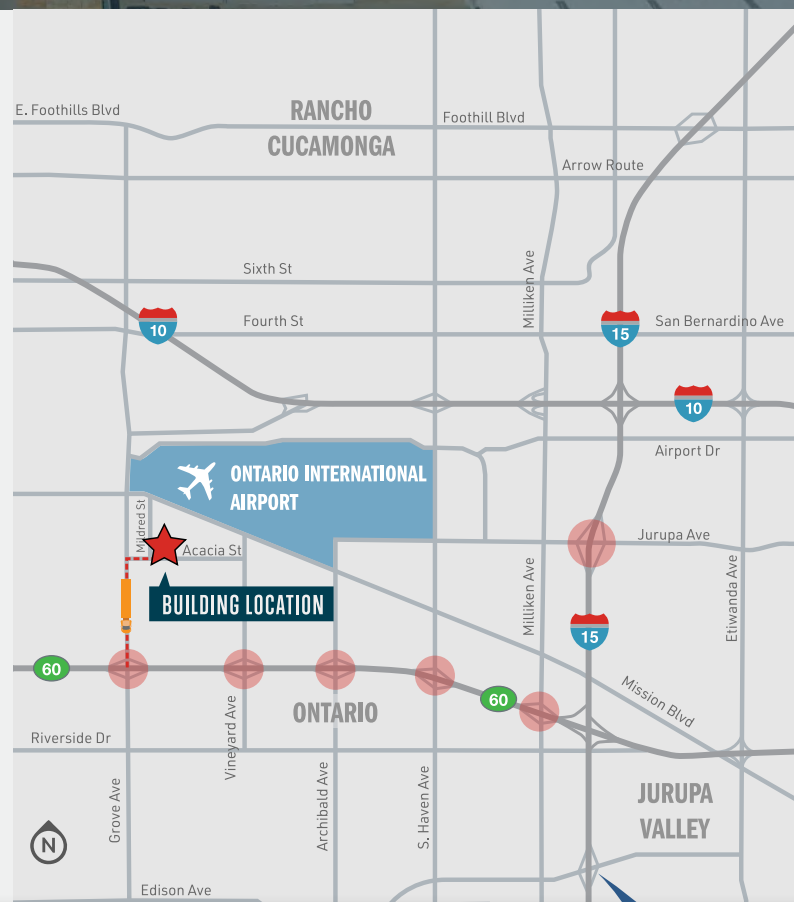

Ruben Goodsell

License# 01039414
+1 909 467 6883
ruben.goodsell@jll.com

Mike McCrary

License# 01054055
+1 909 467 6885
mike.mccrary@jll.com

Peter McWilliams

License# 00973278
+1 909 467 6860
peter.mcwilliams@jll.com

Ally Doherty

License# 02193365
+1 909 467 6876
ally.doherty@jll.com






1151 MILDRED ST, UNIT B
ONTARIO CA

±433,359 SF
AVAILABLE FOR LEASE

SITE PLAN

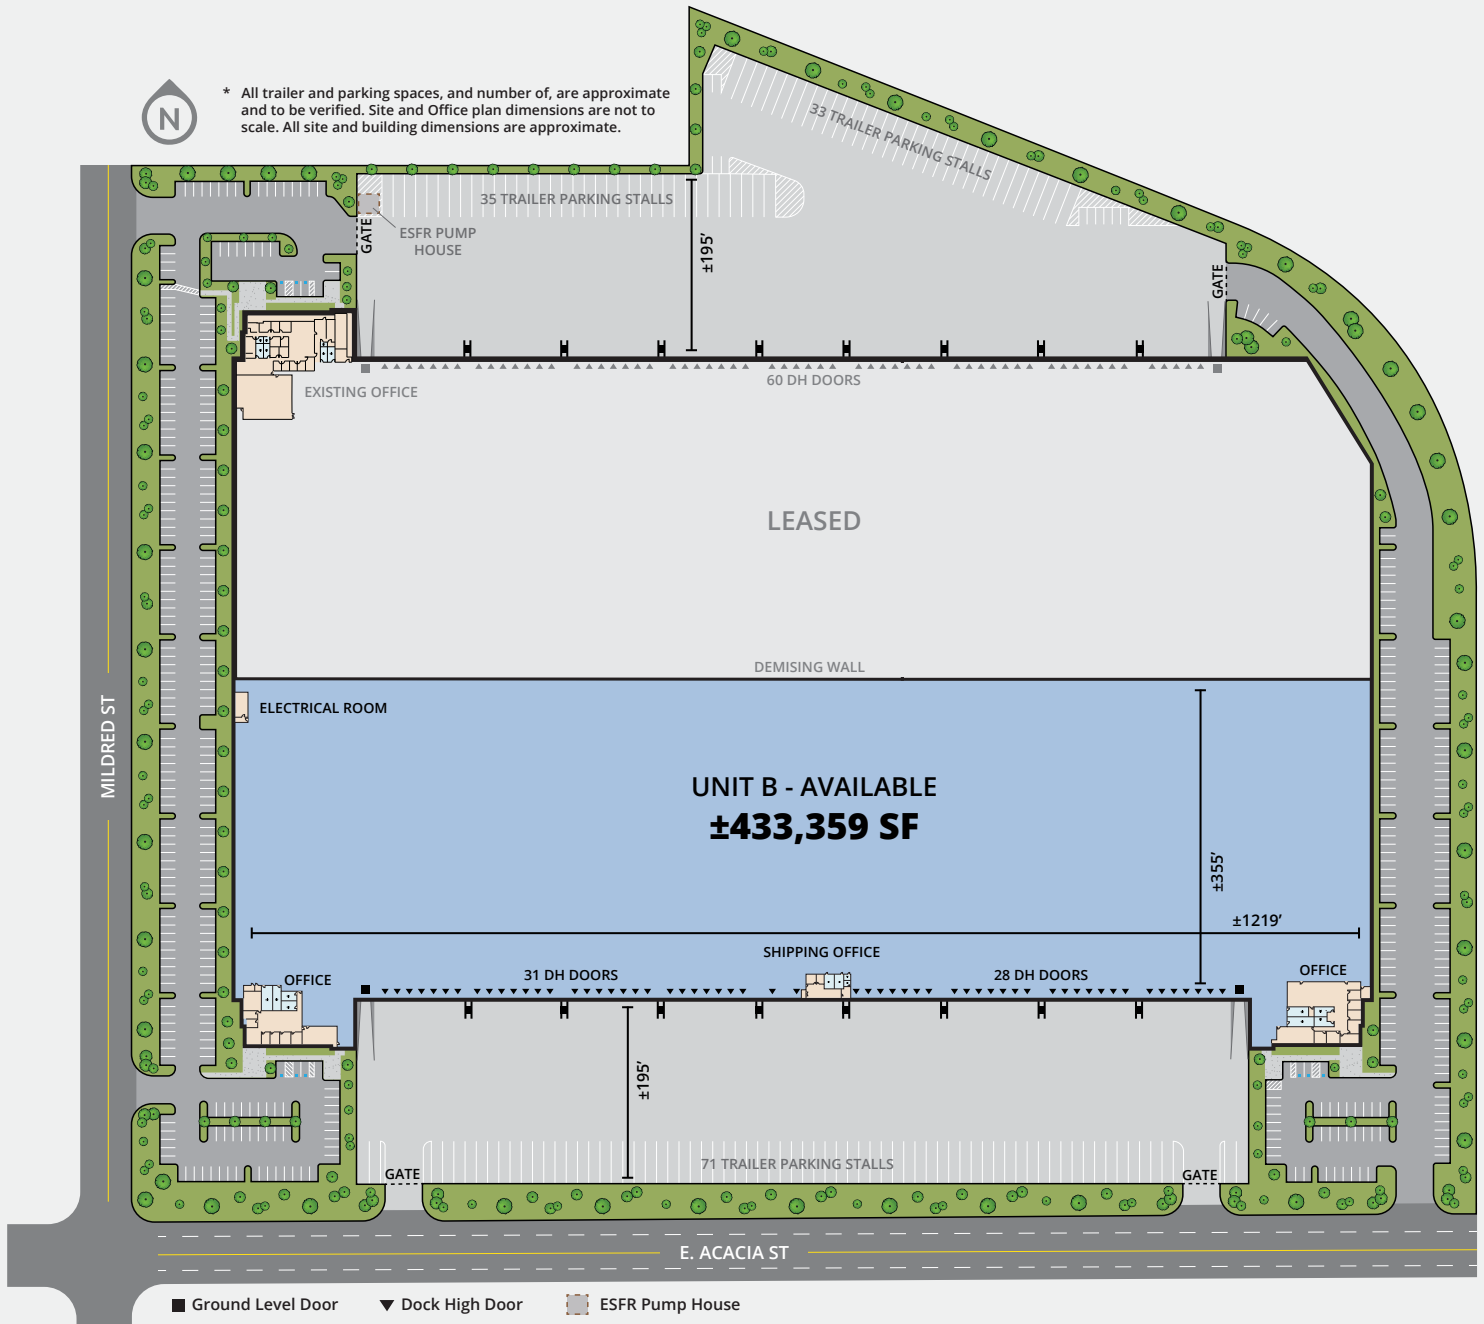

Ruben Goodsell

License# 01039414
+1 909 467 6883
ruben.goodsell@jll.com

Mike McCrary

License# 01054055
+1 909 467 6885
mike.mccrary@jll.com

Peter McWilliams

License# 00973278
+1 909 467 6860
peter.mcwilliams@jll.com

Ally Doherty

License# 02193365
+1 909 467 6876
ally.doherty@jll.com




1151 MILDRED ST, UNIT B
ONTARIO CA


±433,359 SF
AVAILABLE FOR LEASE

OFFICE PLANS


SOUTHWEST CORNER:
±4,535 SF

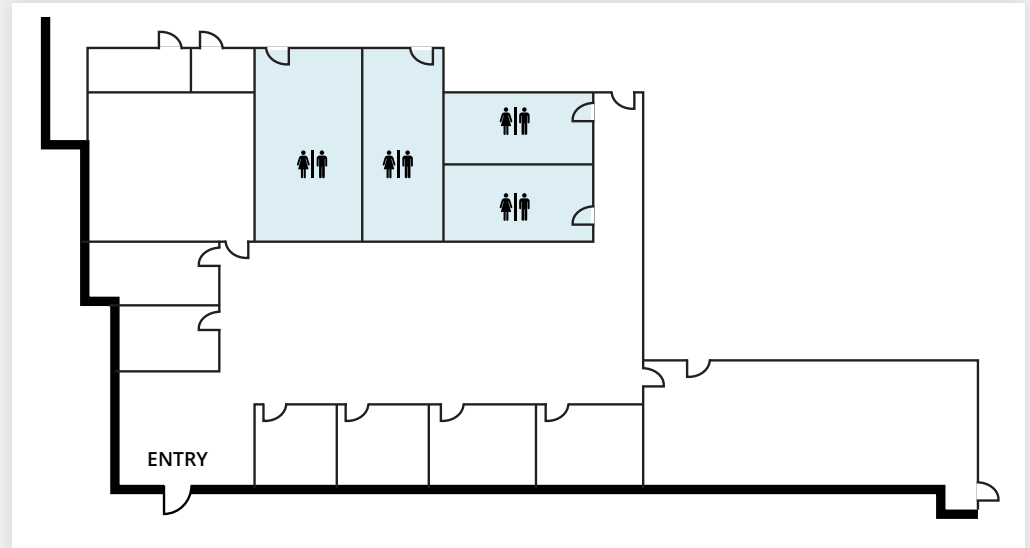

SOUTHEAST CORNER:
±5,345 SF

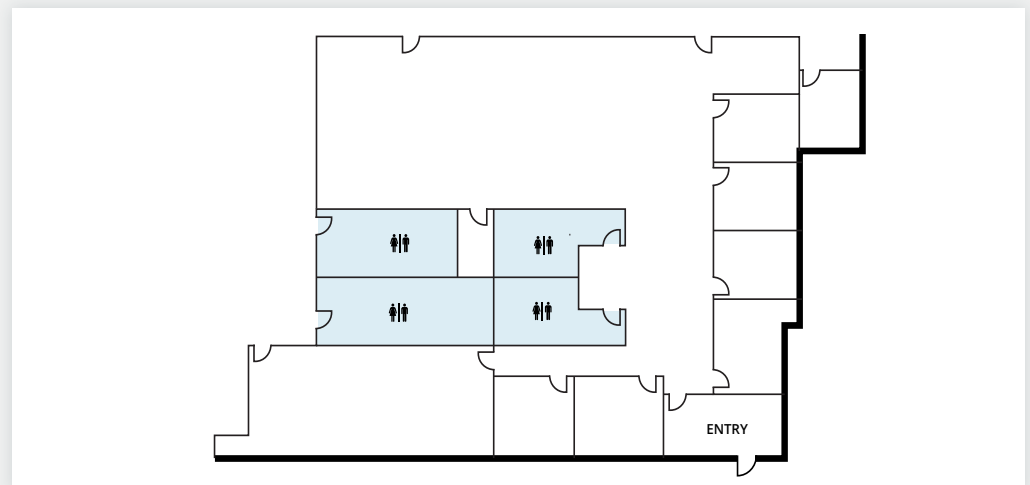

SHIPPING OFFICE:
±1,379 SF

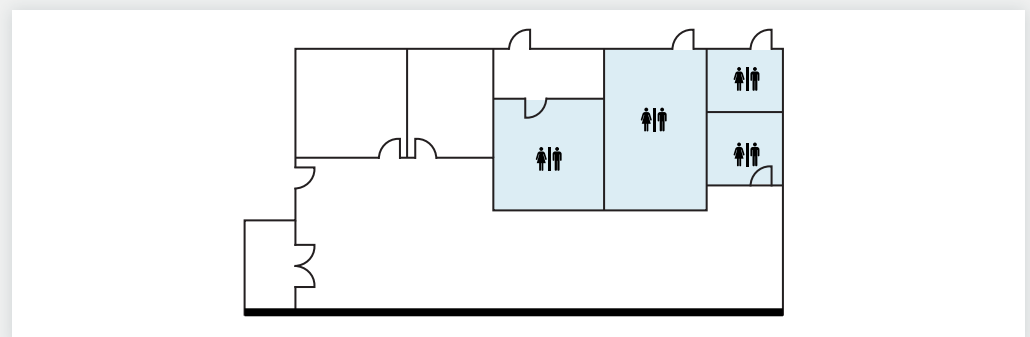

**All plans illustrated are approximate and not to scale.*



Ruben Goodsell
License# 01039414
+1 909 467 6883
ruben.goodsell@jll.com

Mike McCrary
License# 01054055
+1 909 467 6885
mike.mccrary@jll.com

Peter McWilliams
License# 00973278
+1 909 467 6860
peter.mcwilliams@jll.com

Ally Doherty
License# 02193365
+1 909 467 6876
ally.doherty@jll.com

Jones Lang LaSalle Brokerage, Inc. RE License #01856260





1151 MILDRED ST, UNIT B
ONTARIO CA

±433,359 SF
AVAILABLE FOR LEASE

MAJOR SURROUNDING CORPORATE NEIGHBORS



LOCATION HIGHLIGHTS



1 mile
to Ontario International
Airport



17 miles
to UPSP Intermodal
Yard - Colton



55 miles
to Ports of Los Angeles
and Long Beach



2 miles
to UPS Air Hub & FedEx
Ontario Hub



21 miles
to BNSF Intermodal
Yard - San Bernardino



57 miles
to Los Angeles
International Airport

** All distances reflected above are approximate*



Ruben Goodsell
License# 01039414
+1 909 467 6883
ruben.goodsell@jll.com

Mike McCrary
License# 01054055
+1 909 467 6885
mike.mccrary@jll.com

Peter McWilliams
License# 00973278
+1 909 467 6860
peter.mcwilliams@jll.com

Ally Doherty
License# 02193365
+1 909 467 6876
ally.doherty@jll.com

Although information has been obtained from sources deemed reliable, neither Owner nor JLL makes any guarantees, warranties or representations, express or implied, as to the completeness or accuracy as to the information contained herein. Any projections, opinions, assumptions or estimates used are for example only. There may be differences between projected and actual results, and those differences may be material. The Property may be withdrawn without notice. Neither Owner nor JLL accepts any liability for any loss or damage suffered by any party resulting from reliance on this information. If the recipient of this information has signed a confidentiality agreement regarding this matter, this information is subject to the terms of that agreement. © 2026 Jones Lang LaSalle IP, Inc. All rights reserved.

