


GARDENA AREA WAREHOUSE PROPERTY (LOS ANGELES COUNTY) FOR SALE \$3,300,000.00

15,496* +/- SQ. FT. OF BUILDING ON 25,558* +/- SQ. FT. OF LAND

Corner Property!!!

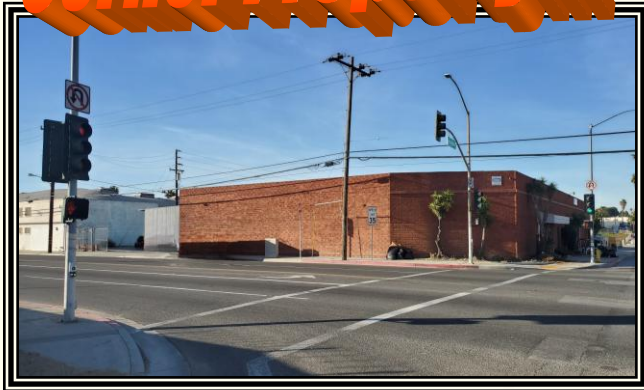

**Outdoor Secured
Bonus Area!!!**



Perfect Owner/User!!!

13435 S. BROADWAY, LOS ANGELES (COUNTY), CA 90061

FOR MORE INFORMATION OR A TOUR, PLEASE CONTACT:

Richard L. Paley

richard@paleycommercial.com

DRE: 00966353

Alex S. Paley

alex@paleycommercial.com

DRE: 02073925

Benjamin L. Paley

ben@paleycommercial.com

DRE: 02074047

(818) 343-3000

* Buyer to Verify

The information contained herein has been obtained from sources we deem reliable. We cannot, however, assume responsibility for its accuracy.

LOS ANGELES COUNTY WAREHOUSE-OFFICE PROPERTY FOR SALE

LOCATION:	13435 S. Broadway Los Angeles (County), Ca 90061 (Northwest Corner of W. 135 th Street)
TENANCY:	Property will be delivered Vacant
BLDG. & LOT SIZE:	15,496 +/- square feet of building* 25,558 +/- square feet of land*
A.P.N. #:	6132-009-016
PREVIOUS USE:	Hydroponics Company - Property will be delivered Vacant
PARKING:	Sixteen (16)* +/- On Site Spaces in secured lot (Ample Street Parking Available as well)
PRICE & TERMS:	\$3,300,000.00 (Cash, cash to a new loan)
ZONING/YEAR BUILT:	LCM1.5* - 1969*
SIGNAGE:	Excellent Signage Available
COMMENTS:	* M-Zoned property* * 18-ft height clearance* * 3 Phase 800-amp panel/Single Phase 400-amp panel* * Approximately 2,000 +/- sq. ft. of air-conditioned offices* (see attached floor plan) * Two (2) above grade loading doors and one (1) dock high door (12x14)*

FOR MORE INFORMATION OR A TOUR, PLEASE CONTACT:

Richard L. Paley

richard@paleycommercial.com

DRE: 00966353

Alex S. Paley

alex@paleycommercial.com

DRE: 02073925

Benjamin L. Paley

ben@paleycommercial.com


DRE: 02074047

* Buyer to Verify

(818) 343-3000

The information contained herein has been obtained from sources we deem reliable. We cannot, however, assume responsibility for its accuracy.

13435 S. Broadway, Los Angeles County, Ca 90061

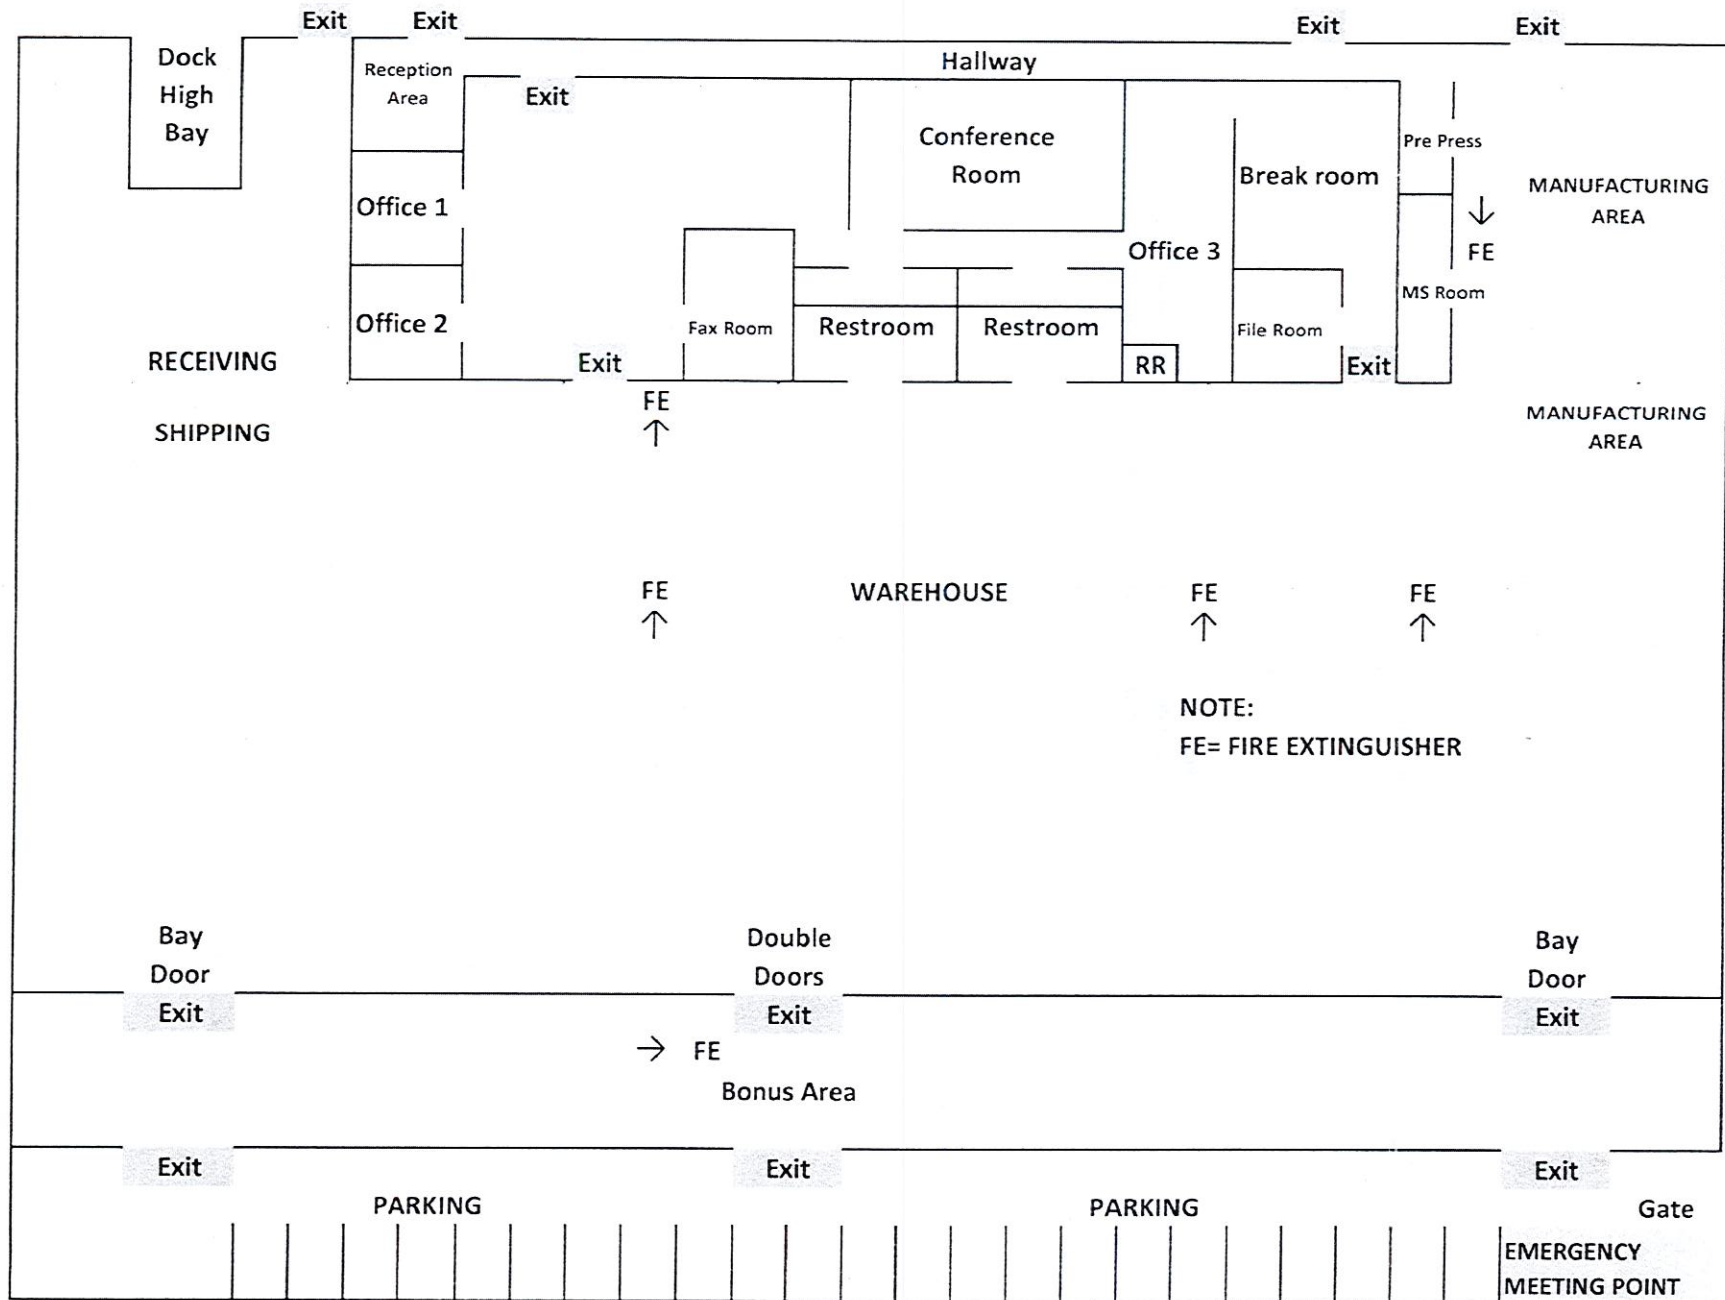

Not to Scale

13435 S. Broadway, Los Angeles County, Ca 90061

FOR PREV. ASSM'T. SEE:
6132-9
CODE
1418
1417

TRACT NO. 819
M.B. 16-154-155

