


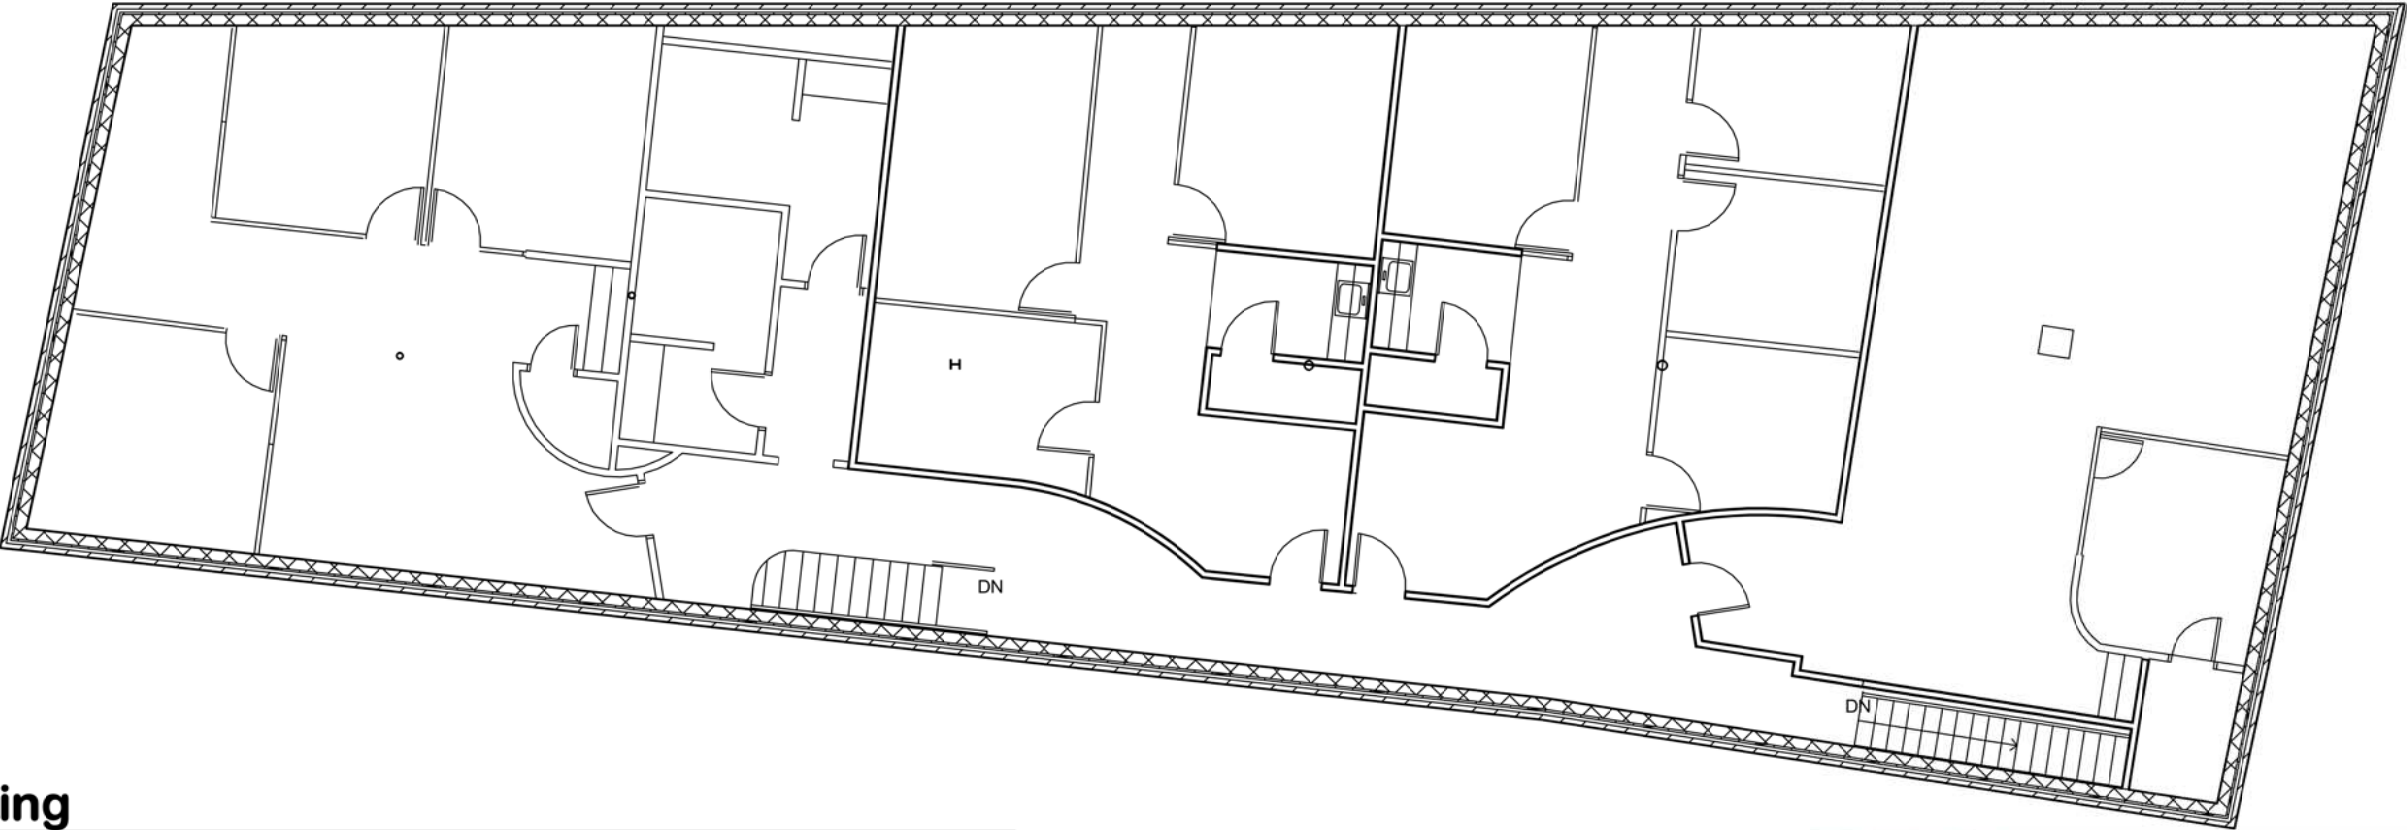

2nd Floor - Existing

SCALE: 1/8" = 1'-0"

PRESENTATION



The Images in this document are for furniture installation purposes only. They are not for construction. This document and the intellectual concepts it conveys are for the sole property of CBI. Any attempt to reproduce or copy this document without the written authorization by CBI is considered a violation of internal copyright laws.

392-394 Meeting Street Charleston, SC 29403

Acceptance of Furniture Plan Solution

Sheet Number

2nd Floor
Location

R.1
Revision

Project Manager

N/A
Scale

7.31.18
Date



Note

Description