

AVAILABLE FOR LEASE

ROCKHILL INDUSTRIAL PARK

ROCKHILL RD & ROUTE 70, CHERRY HILL, NJ

SPACES FROM 6,154 SF TO 15,849 SF

PRIME ROUTE 70 LOCATION W/ IMMEDIATE I-295 ACCESS

CONTACT

SANDRO RANDAZZO

+1 856 724 4256

sandro.randazzo@naimertz.com

RYAN BRENNAN

+1 484 388 0253

ryan.brennan@naimertz.com

NAIMertz



PROPERTY DESCRIPTION

ROCKHILL INDUSTRIAL PARK CHERRY HILL, NJ

ABOUT ROCKHILL INDUSTRIAL PARK

Rockhill Industrial Park is an eight building portfolio situated right on Route 70 in the heart of Cherry Hill, NJ. The 97,000 total square feet that comprise the park offer spaces ranging from 2,000 to 20,000 square feet that can accommodate a wide variety of industrial uses. The park offers immediate access to I-295 at Exit 34. Occupancy in the park provides monument signage opportunities along the heavily trafficked Route 70 corridor.



IMMEDIATE ACCESS TO I-295

INDUSTRIAL FOR LEASE

5 ROCKHILL ROAD

- SUITE 3 8,001 SF**
- (1) 12'x12' dock door
 - (1) 12'x12' grade-level drive-in door
 - 14'3" clear height

- SUITE 4 6,154 SF**
- (1) drive-in door
 - 17' clear height
 - (2) restrooms

* SUITES 3 & 4 CAN BE COMBINED FOR 14,155 SF CONTIGUOUS SPACE

5-A ROCKHILL ROAD

- BLDG 2, SUITE 2 15,849 SF**
- (3) loading docks
 - (2) 12'x14' & (1) 8'x10'
 - 5,968 SF office, includes 2,250 SF loft area
 - Ceiling height: 19' to joists
 - LED lighting
 - Power: 600A, 120/240,208v, 3P



SITE PLAN

INTERSTATE
295
1/4 MILE
TO I-295

70

TRAFFIC COUNT: 78,296 VPD

ROCKHILL INDUSTRIAL PARK CHERRY HILL, NJ

5
ROCKHILL
ROAD


5-A
ROCKHILL
ROAD

SUITE 2 - 15,849 SF


SUITE 3 - 8,001 SF

SUITE 4 - 6,154 SF



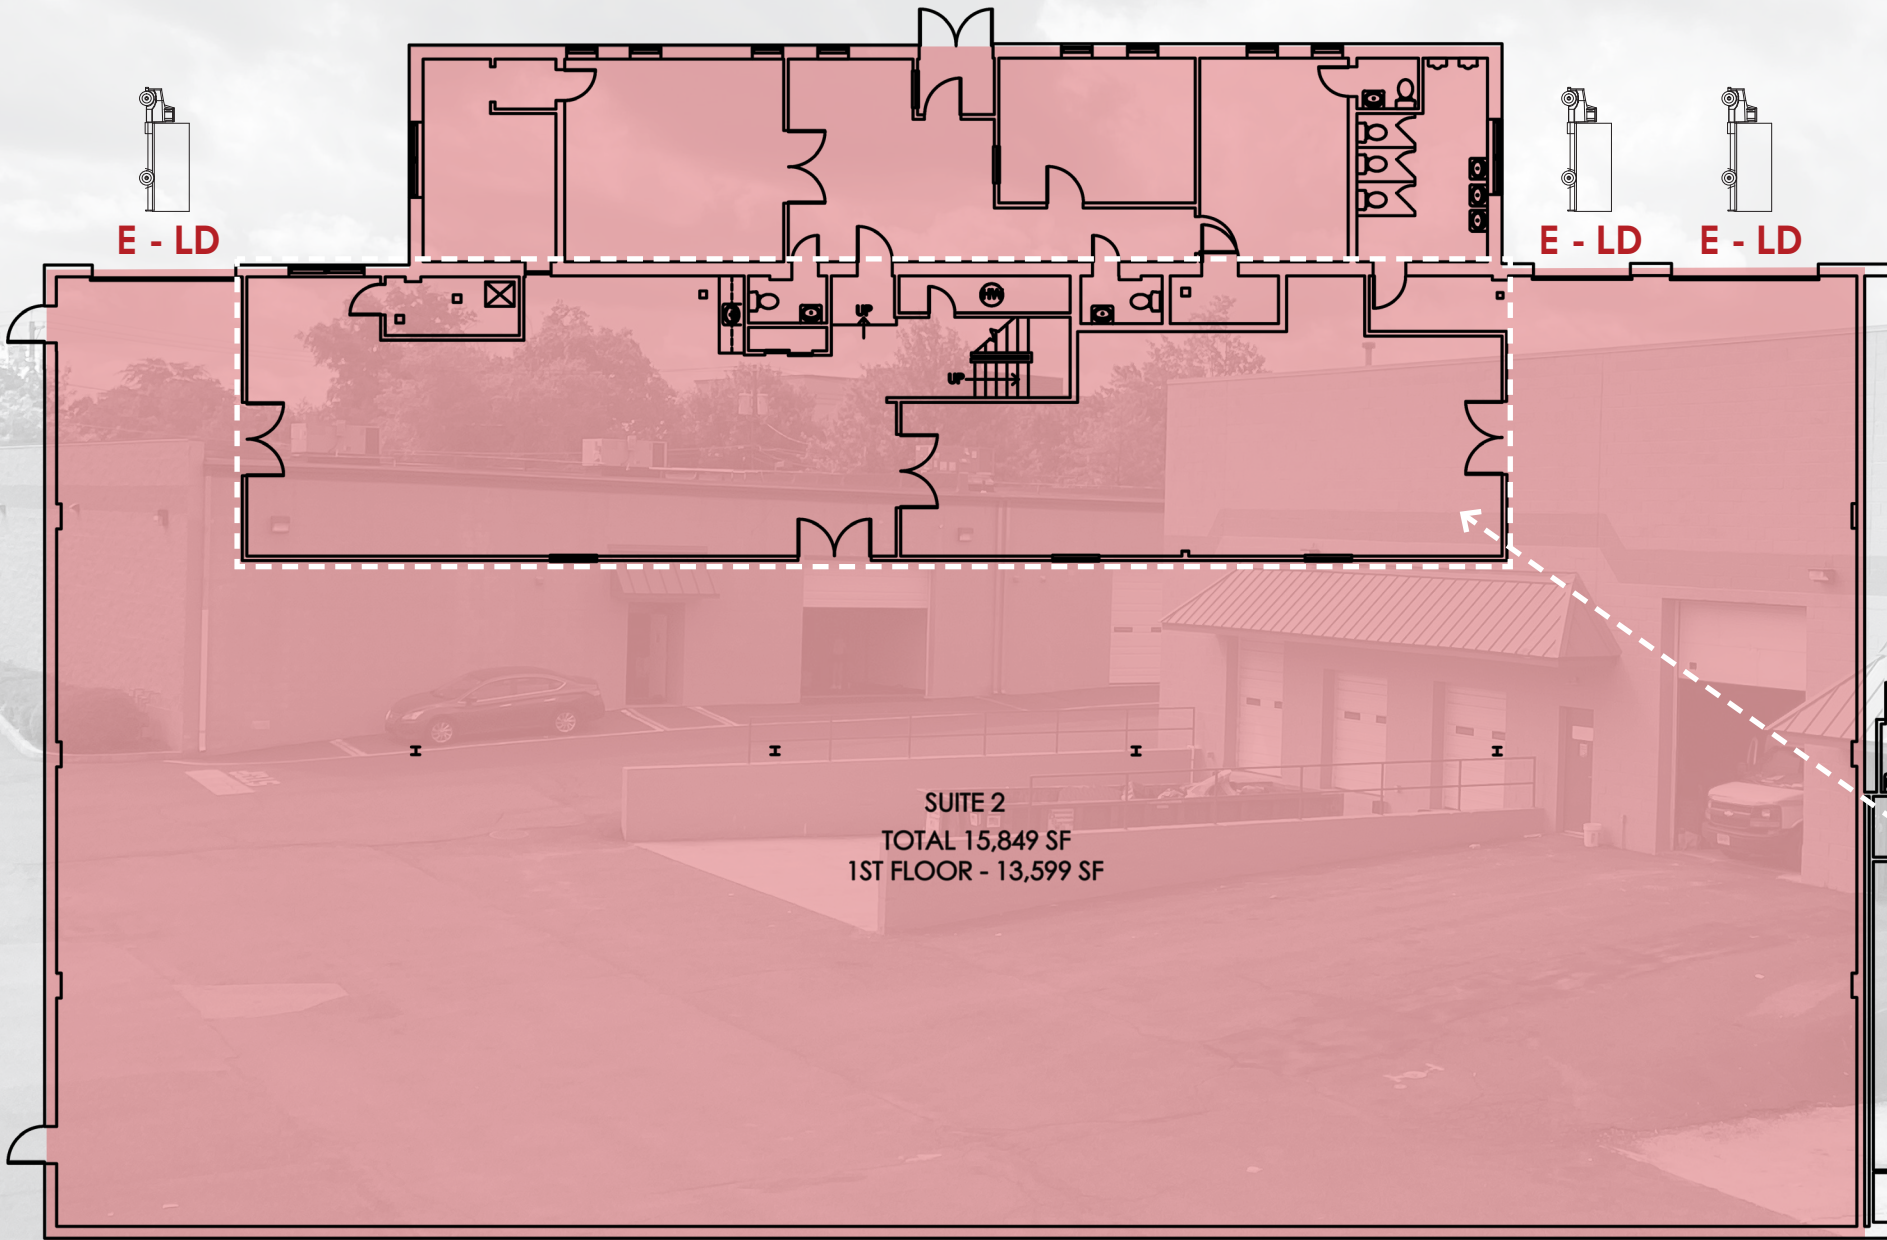

1 EXISTING FIRST FLOOR PLAN
EC SCALE: 1/8" = 1'-0"

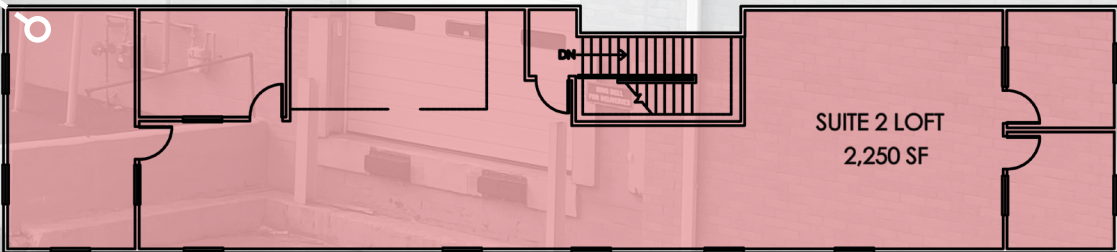

2 EXISTING SECOND FLOOR PLAN
EC SCALE: 1/8" = 1'-0"

LOCATION INFORMATION

ROCKHILL INDUSTRIAL PARK CHERRY HILL, NJ



DISTANCE TO:	
Route 70	IMMEDIATE ACCESS
I-295 (Exit 34)	0.25 mi
Route 73	2.4 mi
NJ Turnpike (Exit 7)	3.0 mi
Route 38	3.6 mi
Center City Philadelphia via Ben Franklin Bridge	15.0 mi

CONTACT

SANDRO RANDAZZO
+1 856 724 4256
sandro.randazzo@naimertz.com

RYAN BRENNAN
+1 484 388 0253
ryan.brennan@naimertz.com

