



DEEP RUN BUILDING C

11905 BOWMAN DRIVE
FREDERICKSBURG, VA 22408

FOR LEASE 2,888 SF



CUSHMAN &
WAKEFIELD

THALHIMER

DEEP RUN BUILDING C

11905 BOWMAN DRIVE
FREDERICKSBURG, VA 22408

Property Features

- Suite 506: 2,888 SF Available For Lease
- Flex warehouse with 1 loading dock with ramp and showroom
- Attractive brick exterior with high interior ceilings
- Excellent location accessible from all major Fredericksburg corridors
- 8 minutes from exit 130 and 5 minutes from downtown Fredericksburg
- Lease Rate: \$16.00 PSF

Building Size: 42,216 SF


Zoning: O2

Parking: 3.06/1,000 SF

Year Built: 2005


Docks: 1

Clear Height: 24'

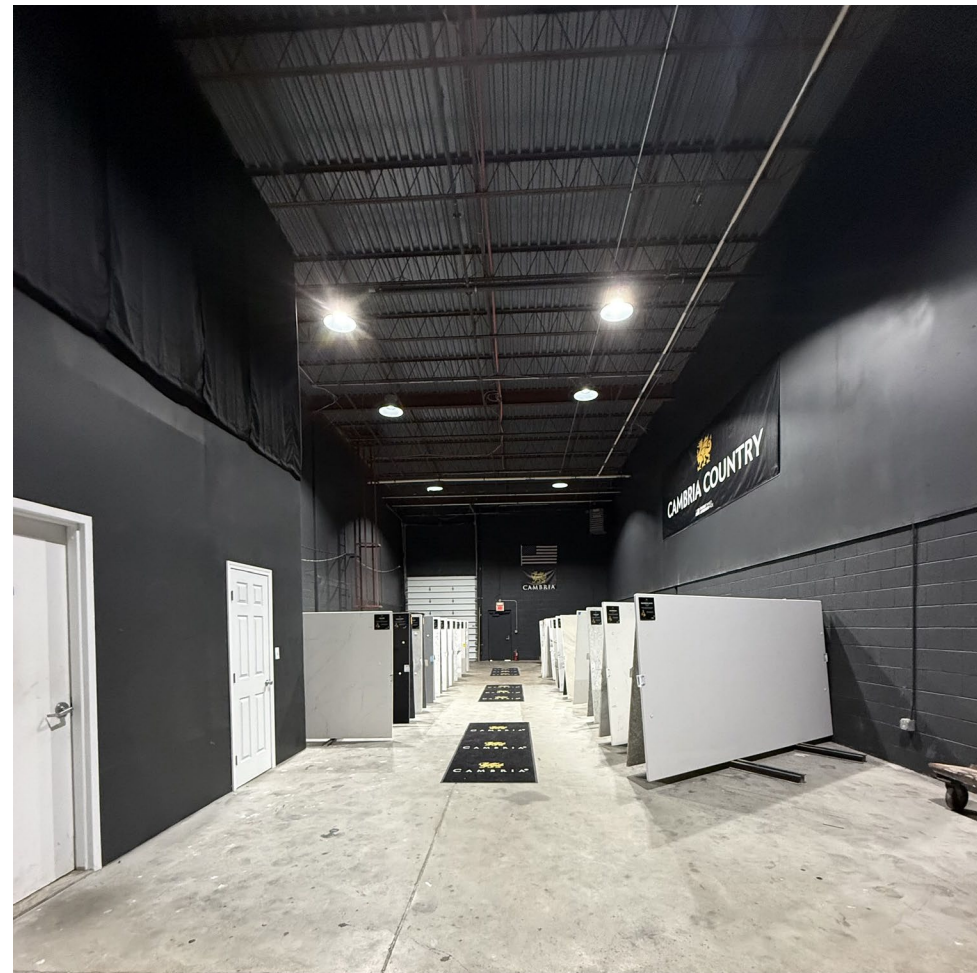


DEEP RUN BUILDING C - Suite 506

11905 BOWMAN DRIVE
FREDERICKSBURG, VA 22408

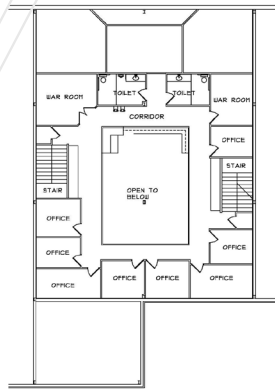

PARTIAL SECOND FLOOR PLAN
SCALE: 1/4" = 1'-0"

AVAILABLE
2,888 SF

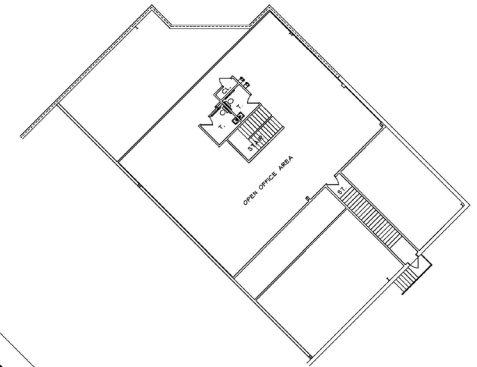

PARTIAL SECOND FLOOR PLAN
SCALE: 1/4" = 1'-0"

DEEP RUN BUILDING C

11905 BOWMAN DRIVE

FREDERICKSBURG, VA 22408



5,278

POPULATION
WITHIN 1 MILE



48,321

POPULATION
WITHIN 3 MILES



109,195

POPULATION
WITHIN 5 MILES



\$134,890

AVG. INCOME
WITHIN 1 MILE



\$132,440

AVG. INCOME
WITHIN 3 MILES




\$132,023

AVG. INCOME
WITHIN 5 MILES



Nearby Neighbors



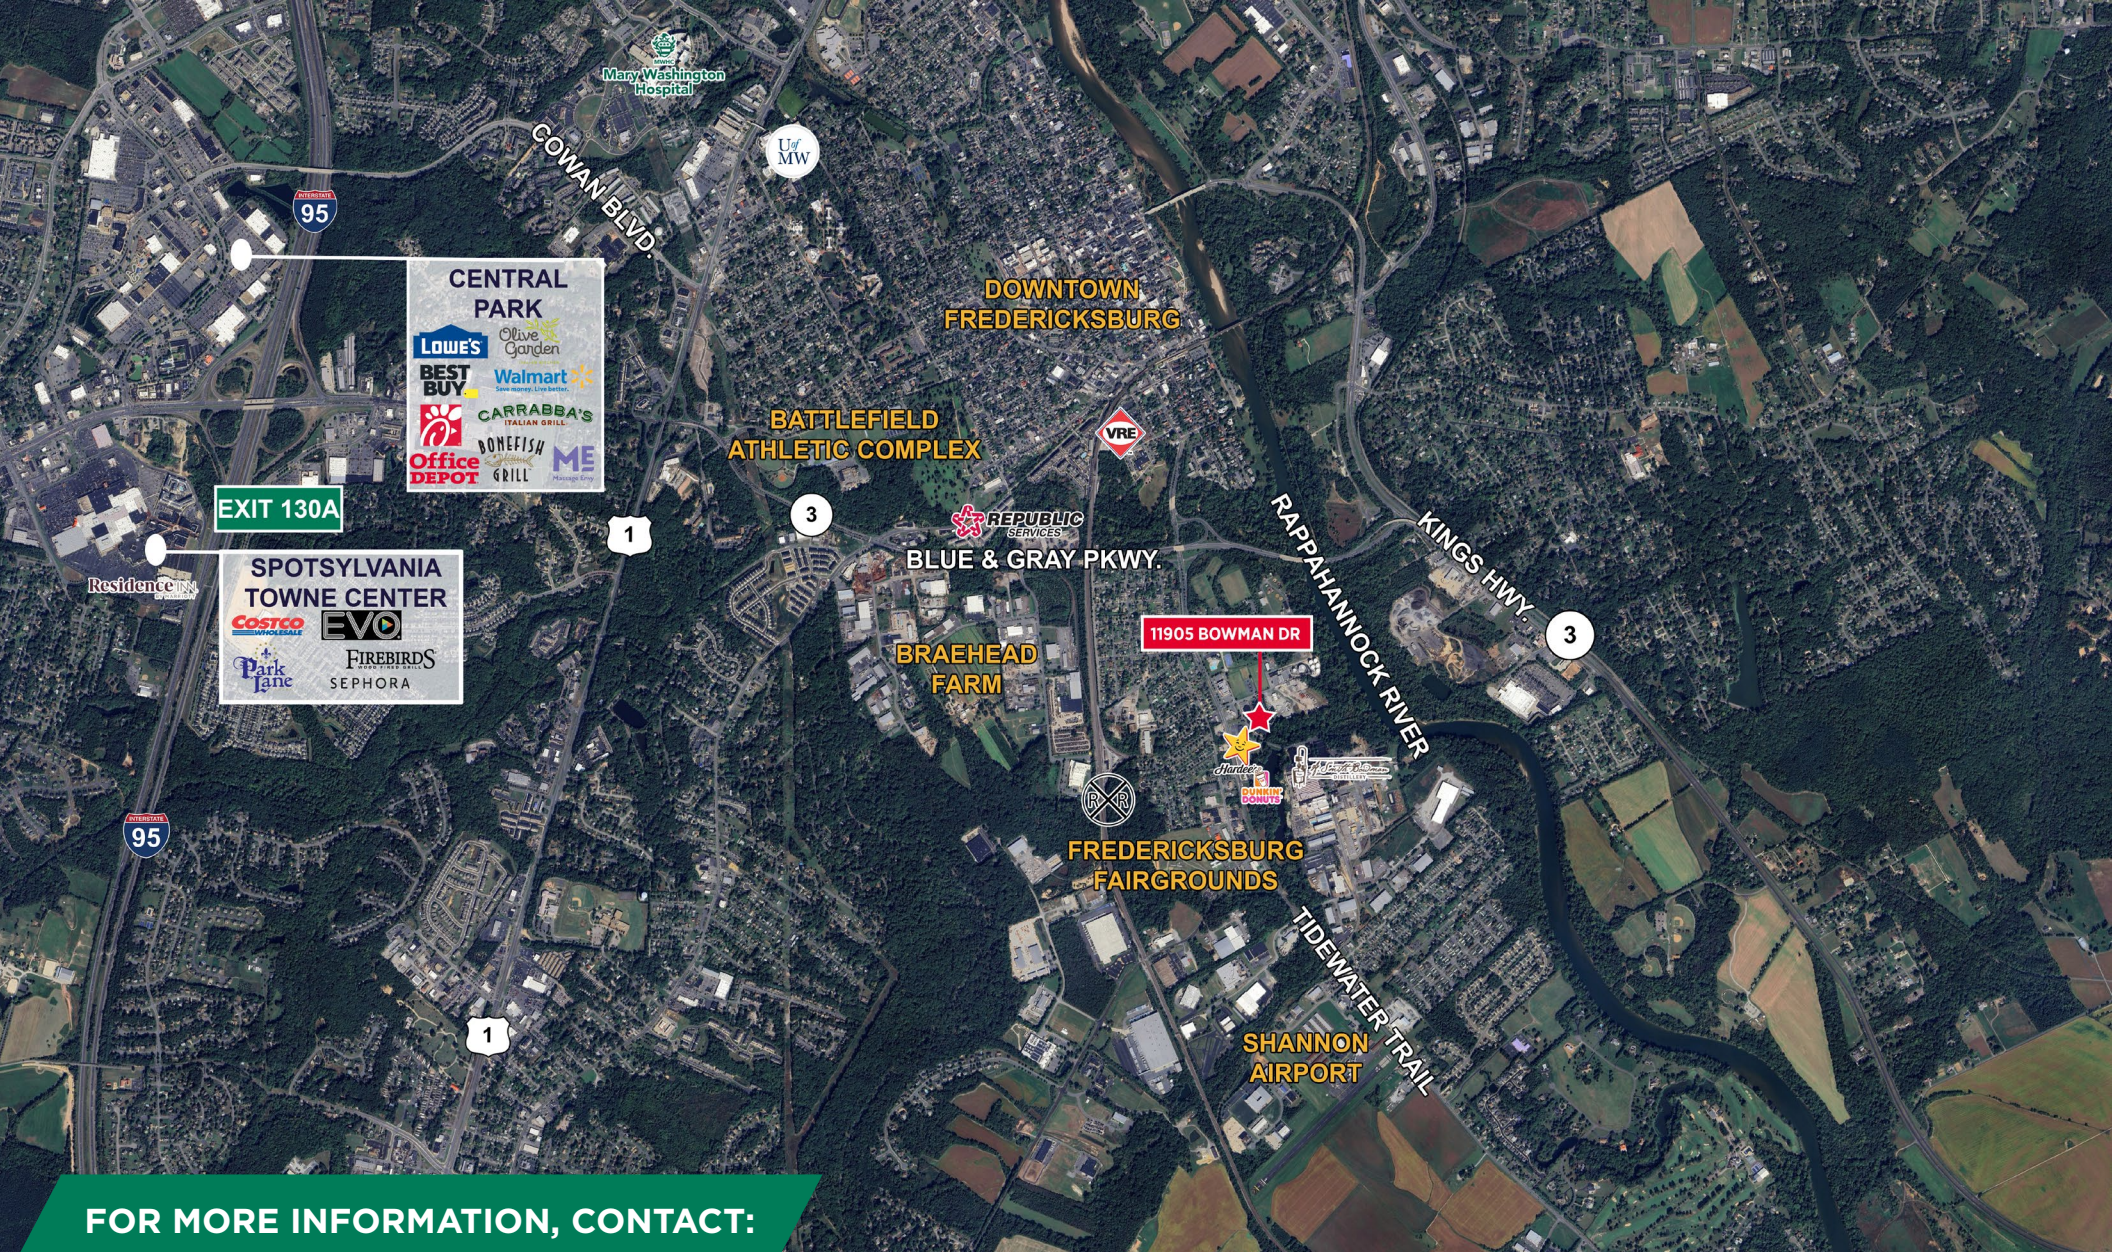

FOR MORE INFORMATION, CONTACT:

WILSON GREENLAW, CCIM, SIOR

First Vice President

540 322 4156

wilson.greenlaw@thalhimer.com

1701 Fall Hill Avenue

Suite 203

Fredericksburg, VA 22401

thalhimer.com

Independently Owned and Operated / A Member of the Cushman & Wakefield Alliance

Cushman & Wakefield | Thalhimer © 2025. No warranty or representation, express or implied, is made to the accuracy or completeness of the information contained herein, and same is submitted subject to errors, omissions, change of price, rental or other conditions, withdrawal without notice, and to any special listing conditions imposed by the property owner(s). As applicable, we make no representation as to the condition of the property (or properties) in question.



**CUSHMAN &
WAKEFIELD**

THALHIMER