

1936 STATE ST

SANTA BARBARA
CALIFORNIA
93101

NEW TO MARKET

Excellent opportunity to acquire a fully leased
retail property in a highly resilient retail submarket

OFFERED AT \$4,950,000



PRESENTED BY

GENE DEERING
805.879.9623
gdeering@radiusgroup.com

CA LIC. 01450943

PAUL GAMBERDELLA
805.879.9622
pgamberdella@radiusgroup.com

CA LIC. 01267748

FRANK GAMBERDELLA
805.879.9640
fgamberdella@radiusgroup.com

CA LIC. 02224940



© 7/13/26 Radius Group Commercial Real Estate, Inc. DRE lic. 01334755. All rights reserved. Content and/or images may not be used without permission. The information provided here has been obtained from the owner of the property or from other sources deemed reliable. We have no reason to doubt its accuracy, but we do not guarantee it.

RADIUSGROUP.COM

1936 STATE ST

SANTA BARBARA
CALIFORNIA
93101

Located at 1936 State Street in Santa Barbara, this offering presents a newer construction, fully leased retail investment with strong in-place income. The property is occupied by 7-Eleven and Ike's Love & Sandwiches, two nationally recognized tenants providing stable, reliable cash flow. Positioned along the highly trafficked State Street corridor, the asset benefits from excellent visibility and strong surrounding demographics. With modern construction and minimal near-term capital needs, this is a low-management, high-quality investment opportunity in one of California's most desirable coastal markets.

PRESENTED BY

GENE DEERING
805.879.9623
gdeering@radiusgroup.com

CA LIC. 01450943

PAUL GAMBERDELLA
805.879.9622
pgamberdella@radiusgroup.com

CA LIC. 01267748

FRANK GAMBERDELLA
805.879.9640
fgamberdella@radiusgroup.com

CA LIC. 02224940

INVESTMENT HIGHLIGHTS

Offered at
\$4,950,000

Building Size
±3,450 SF (\$1,435/SF)

Land Size
±22,215 SF

Cap Rate
4.51%

APN
025-372-001



Zoning
C-G Commercial General

Parking
20 Spaces (5.79/1,000)

Year Built
2015



AREA OVERVIEW

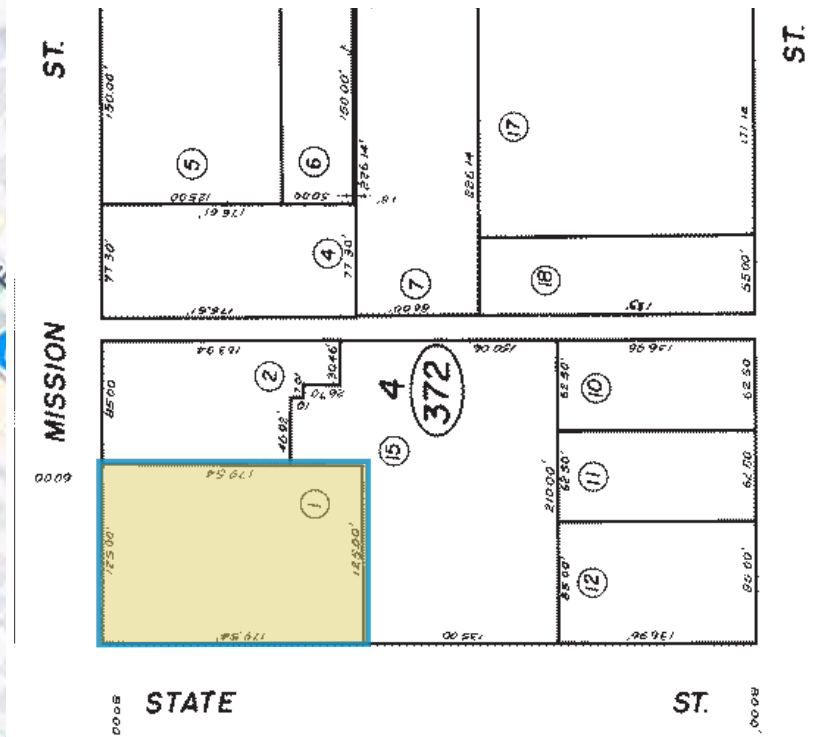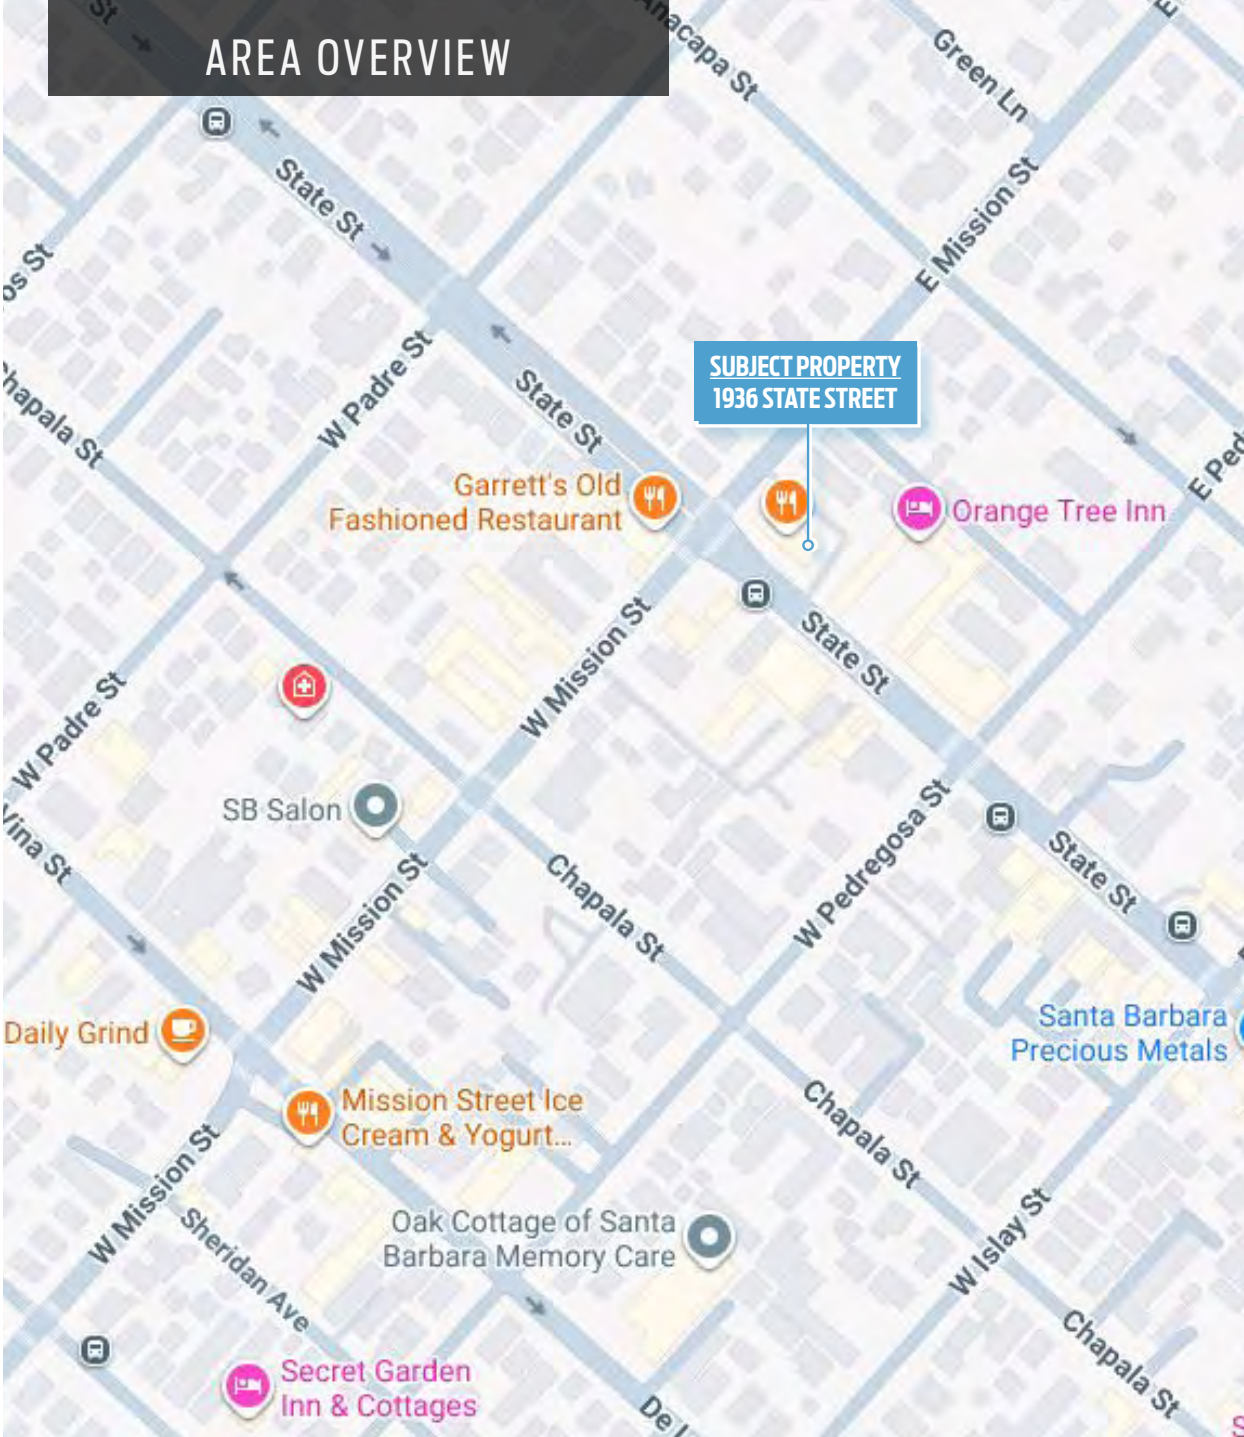

PRESENTED BY

GENE DEERING

805.879.9623

gdeering@radiusgroup.com

CA LIC. 01450943

PAUL GAMBERDELLA

805.879.9622

pgamberdella@radiusgroup.com

CA LIC. 01267748

FRANK GAMBERDELLA


805.879.9640

fgamberdella@radiusgroup.com

CA LIC. 02224940



Site Plan

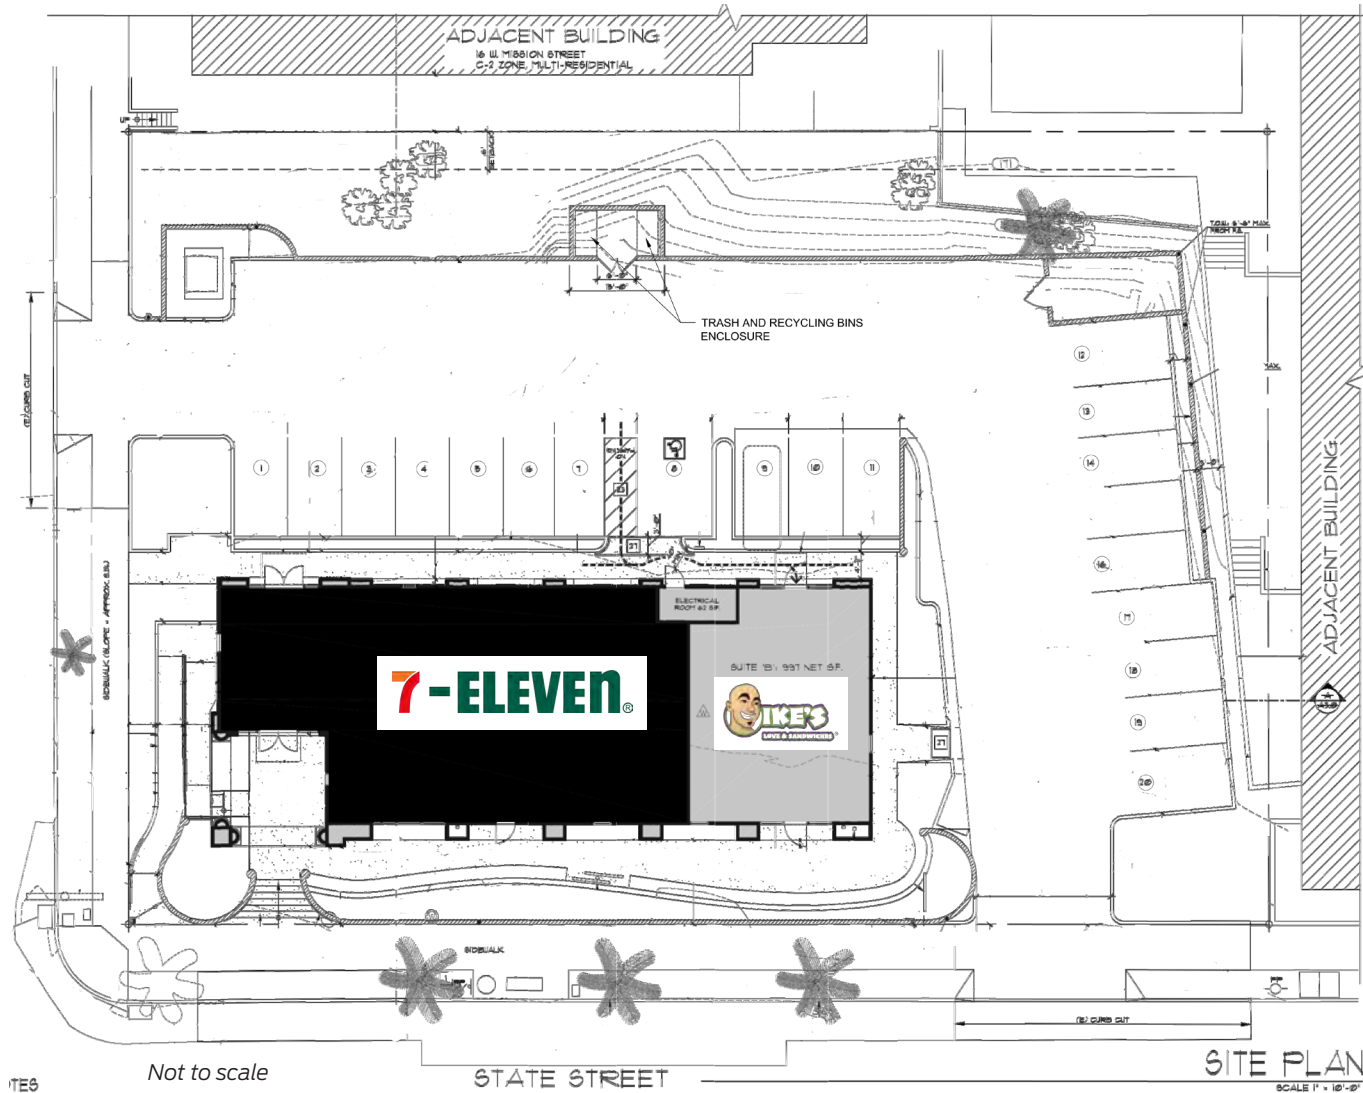

Demographics (2026 Estimates)

	1 Mile	2 Miles	3 Miles
Population:	27,945	67,511	94,406
Average Household Income:	\$156,969	\$167,638	\$176,651
Daytime Population:	27,442	67,149	86,775

Source: Sites USA

Traffic Counts

Mission & State Streets: 47,089 ADT

Source: Sites USA



PRESENTED BY

GENE DEERING

805.879.9623

gdeering@radiusgroup.com

CA LIC. 01450943

PAUL GAMBERDELLA

805.879.9622

pgamberdella@radiusgroup.com

CA LIC. 01267748

FRANK GAMBERDELLA

805.879.9640

fgamberdella@radiusgroup.com

CA LIC. 02224940



INCOME ANALYSIS

RENT ROLL

Tenant	Sq.Ft.	Lease Type	Base Rent/SF	Base Rent	NNN's	Gross Rent	Lease Exp	Options
7-Eleven	2,400	NNN	\$5.88	\$14,116	\$5,636	\$19,752	4/30/2030	4-5 Year @ 10% Increases
Ike's Love & Sandwiches	1,050	NNN	\$4.29	\$4,505	\$2,466	\$6,971	3/31/2029	2-5 Year @ 10% Increases

TOTAL BLDG SF: 3,450

MONTHLY BASE RENT: \$18,621

Tenant Reimbursable (NNN's): \$8,102

Gross Monthly Rent (Base Rent + NNN's): \$26,723

ANNUAL SCHEDULED INCOME: \$320,672

ANNUAL GROSS INCOME: \$320,672

NNN EXPENSES:

New Taxes	\$50,220
Repairs & Maintenance	\$10,000
Insurance	\$12,000
General Cleaning	\$10,000
Gardening	\$7,000
Management Fees	\$8,000

Current

ANNUAL COMMERCIAL EXPENSES: \$2.35/SF \$97,220

(Monthly Expenses/Total Building SF

PSF

NET OPERATING INCOME: \$223,452

PRICE ANALYSIS

Sale Price	Sale Price (\$/SF)	Cap Rate
\$4,950,000	\$1,435	4.51%

PRESENTED BY

GENE DEERING
805.879.9623
gdeering@radiusgroup.com

CA LIC. 01450943

PAUL GAMBERDELLA
805.879.9622
pgamberdella@radiusgroup.com

CA LIC. 01267748

FRANK GAMBERDELLA
805.879.9640
fgamberdella@radiusgroup.com

CA LIC. 02224940



LEASE SUMMARIES

Lease Summary • 7-Eleven

Address	Lessee	Square Footage	Term	Options	Base Rent	Parking	Rent Table
1936 State St., Santa Barbara, CA 93101	7-Eleven, Inc., a Texas Corporation	±2,400 SF	Lease Expires on April 30, 2030).	Four (4) Options total (three 5-year Options and the fourth is a 4-year Option). 120-day notice to extend.	\$14,117/Month	5 Reserved Spaces + shared use of others	May 1, 2030 - April 30, 2035 \$15,528 May 1, 2035 - April 30, 2040 \$17,081



Lease Summary • Ike's Love & Sandwiches

Address	Lessee	Square Footage	Term	Options	Base Rent	Parking	Rent Table
1936 State St., Santa Barbara, CA 93101	Ike's Place #6, a California corporation	±1,050 SF	4/1/2019 - 3/31/2029	Two 5-Year Options. First Option commences 4/1/29 and Base Rent is \$4,955/month. Second Option commences 4/1/34 and Base Rent is \$5,450/month.	\$4,505/ Month	5 Spaces + Shared Spaces	April 1, 2029 - March 31, 2034 \$4,955 April 1, 2034 - March 31, 2039 \$5,450



PRESENTED BY

GENE DEERING
805.879.9623
gdeering@radiusgroup.com
CA LIC. 01450943

PAUL GAMBERDELLA
805.879.9622
pgamberdella@radiusgroup.com
CA LIC. 01267748

FRANK GAMBERDELLA
805.879.9640
fgamberdella@radiusgroup.com
CA LIC. 02224940





PRESENTED BY

GENE DEERING
805.879.9623
gdeering@radiusgroup.com

CA LIC. 01450943

PAUL GAMBERDELLA
805.879.9622
pgamberdella@radiusgroup.com

CA LIC. 01267748

FRANK GAMBERDELLA
805.879.9640
fgamberdella@radiusgroup.com

CA LIC. 02224940




RADIUS®
Commercial Real Estate

© 7/13/26 Radius Group Commercial Real Estate, Inc. DRE lic. 01334755. All rights reserved. Content and/or images may not be used without permission. The information provided here has been obtained from the owner of the property or from other sources deemed reliable. We have no reason to doubt its accuracy, but we do not guarantee it.

Floor Plan - 7-Eleven

MISSION STREET

Not to scale

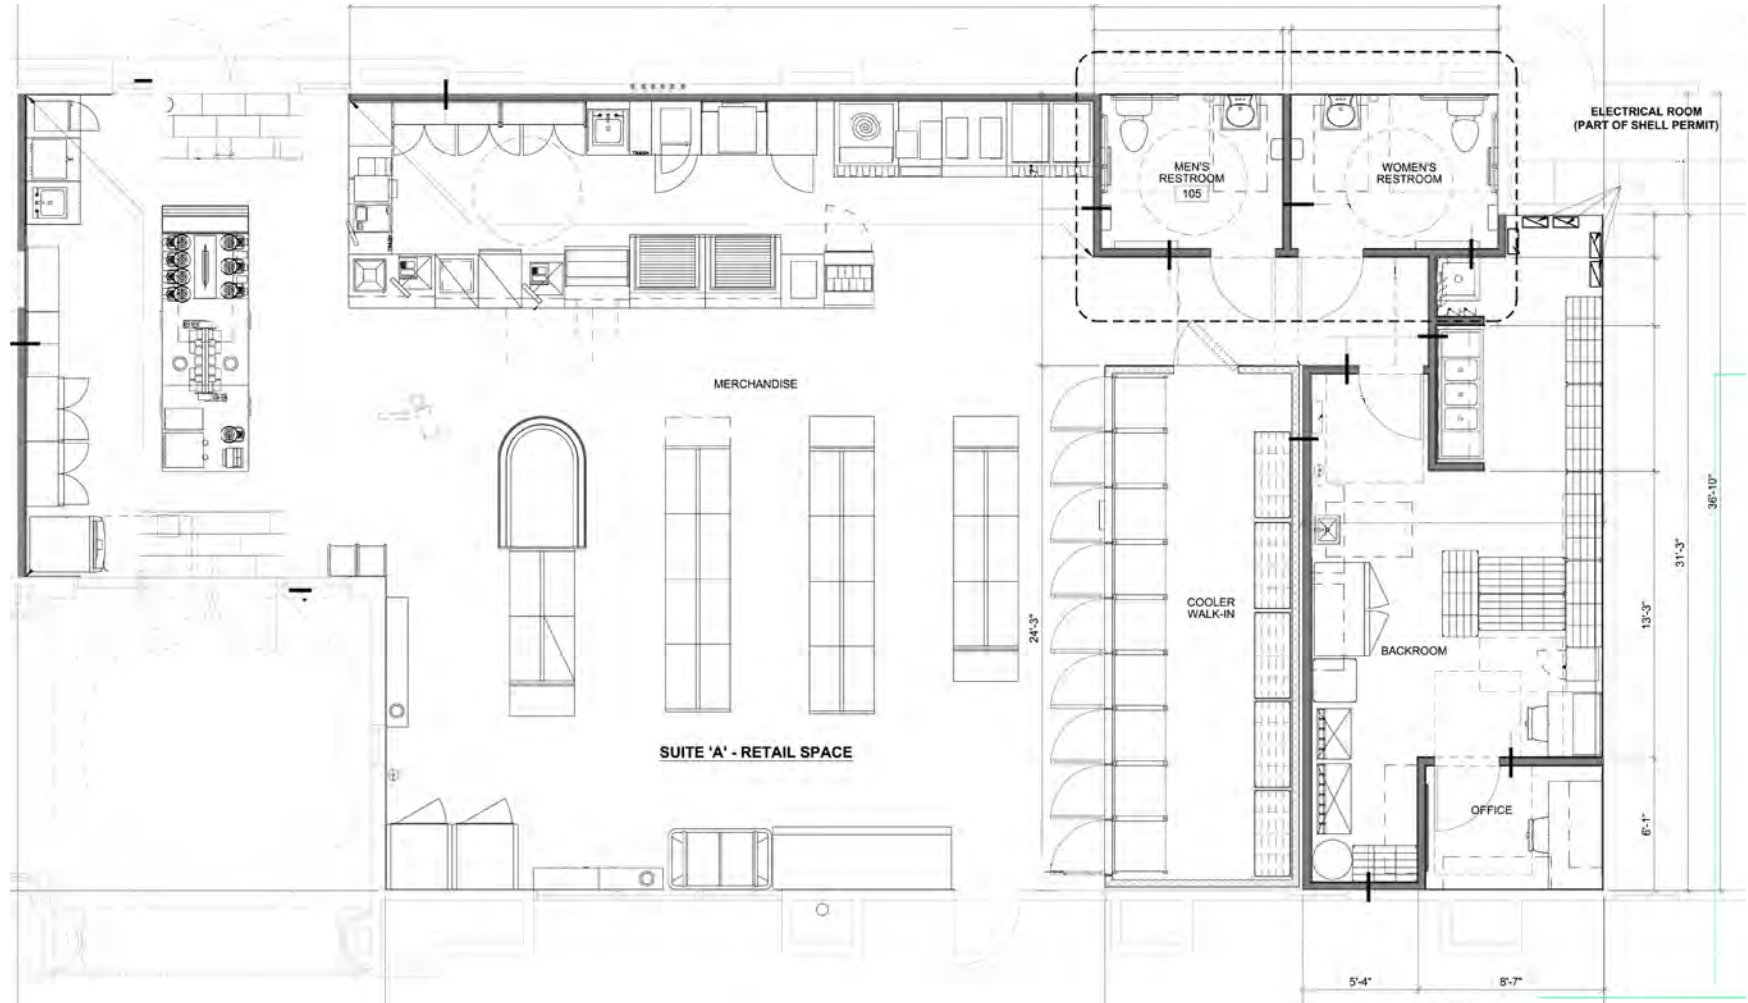

STATE STREET

PRESENTED BY

GENE DEERING
805.879.9623
gdeering@radiusgroup.com
CA LIC. 01450943


PAUL GAMBERDELLA
805.879.9622
pgamberdella@radiusgroup.com
CA LIC. 01267748

FRANK GAMBERDELLA
805.879.9640
fgamberdella@radiusgroup.com
CA LIC. 02224940



Floor Plan - Ike's Love & Sandwiches

MISSION STREET

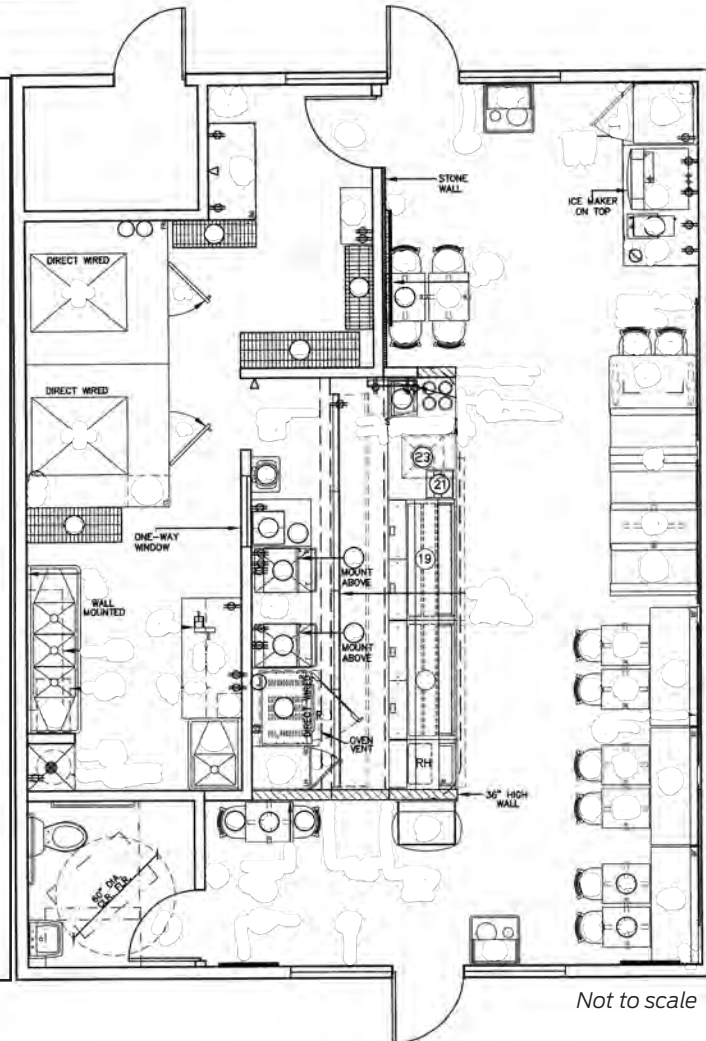

Not to scale

STATE STREET

PRESENTED BY

GENE DEERING
805.879.9623
gdeering@radiusgroup.com
CA LIC. 01450943

PAUL GAMBERDELLA
805.879.9622
pgamberdella@radiusgroup.com
CA LIC. 01267748

FRANK GAMBERDELLA
805.879.9640
fgamberdella@radiusgroup.com
CA LIC. 02224940



OLD MISSION
SANTA BARBARA

MISSION
ROSE GARDEN

RIVIERA

UPPER EAST

GOODWIN & THYNE
PROPERTIES

SUBJECT
PROPERTY

ORANGE TREE INN

GARRETT'S OLD
FASHIONED RESTAURANT

SELF CHECK-IN
HOTEL

STATE STREET

ARCO STATION & AMPM
CONVENIENCE STORE

PRESENTED BY

GENE DEERING
805.879.9623
gdeering@radiusgroup.com

CA LIC. 01450943

PAUL GAMBERDELLA
805.879.9622
pgamberdella@radiusgroup.com

CA LIC. 01267748

FRANK GAMBERDELLA
805.879.9640
fgamberdella@radiusgroup.com

CA LIC. 02224940

