
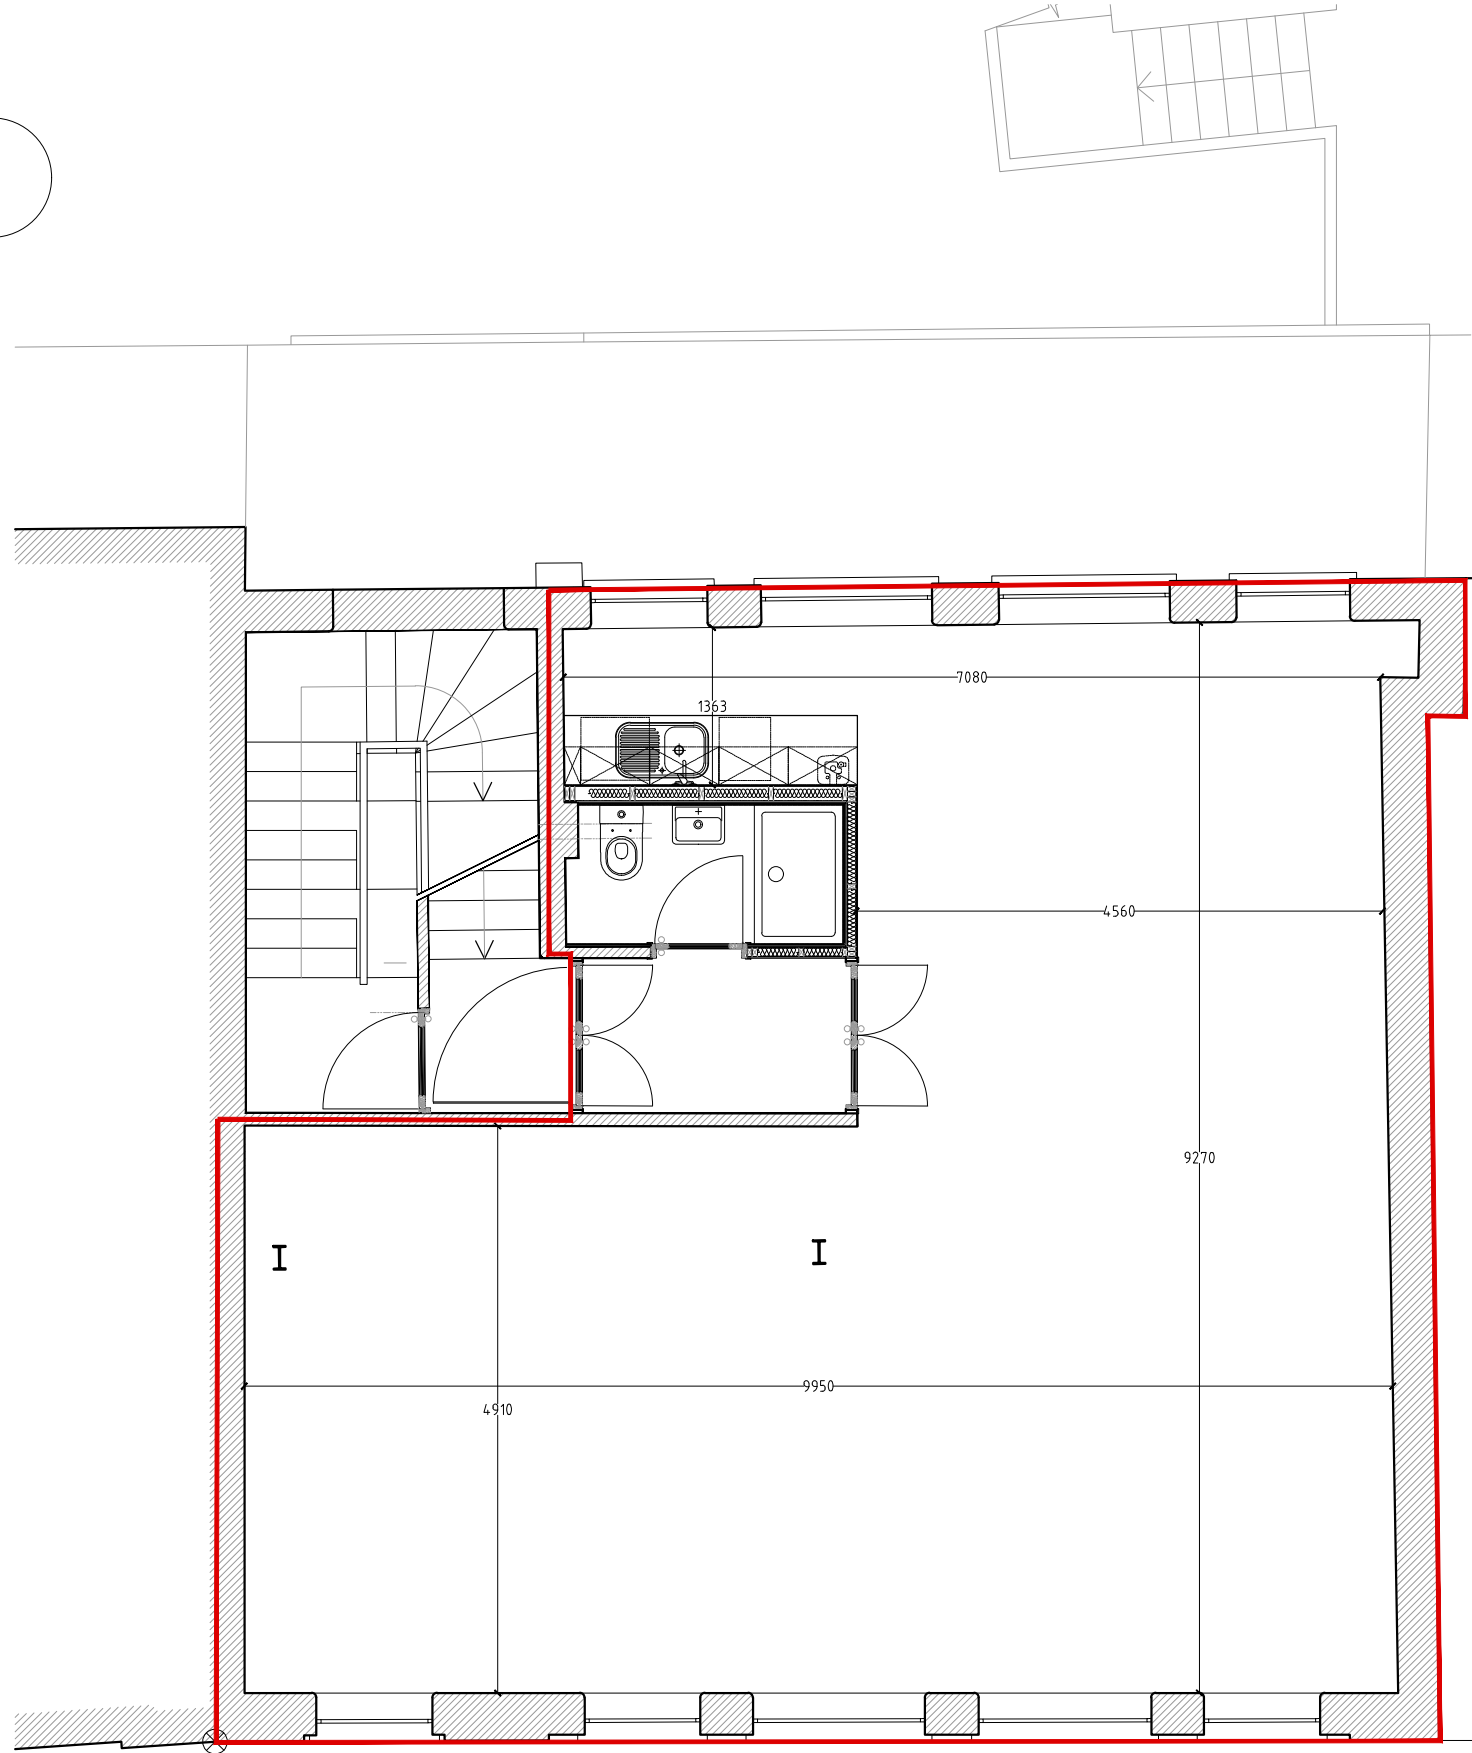


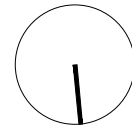

Issue	Date	Description	IO	CT
A	06/07/17	ISSUED FOR LAND REGISTRY	IO	CT

kennedytwaddle architectural design
24 Tottenham Road
London N1 4EJ
TEL 020 7249 8895
FAX 020 7249 8817

Project
28-29 GREAT SUTTON STREET
Client
SILVERTOWN PROPERTIES
Title
LAND REGISTRY - THIRD UNIT

Scale	Date	Job Number	Type	Draw Number	Issue
1:100 @ A3	JAN. 2015	KT/EC1/11	LD	004	A