




CYPRESS | 3117 POPLARWOOD COURT

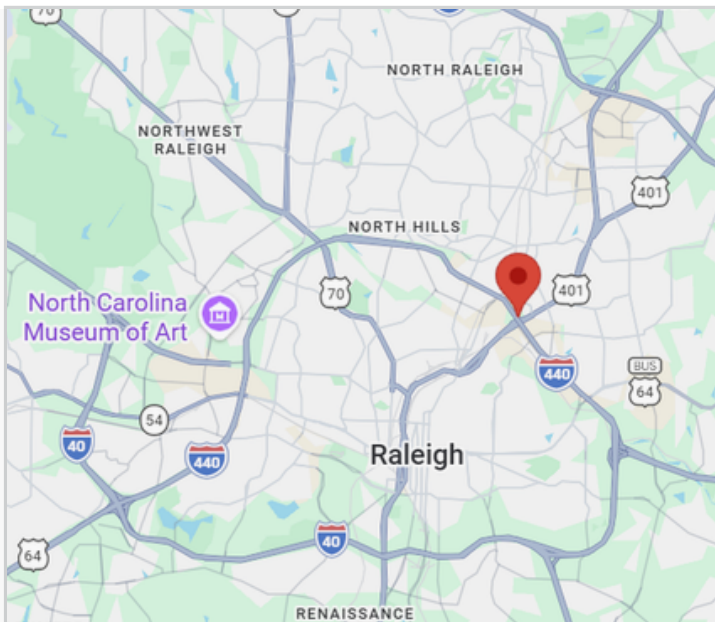


PROPERTY FEATURES

- On-site property management and maintenance
- Locally owned
- Ample Parking
- After-hours access control
- Joe Van Gogh coffee shop and outdoor seating within the office park

Available

- Suite 130: 1,097 RSF
- Suite 170: 935 RSF
- Suite 330: 2,283 RSF
- Suite 340: 974 RSF

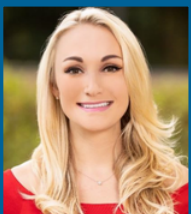


RACHAEL GASTON
Broker / Leasing Agent
Rachael.Gaston@debnamcre.com


DEBNAM COMMERCIAL REAL ESTATE
2900 Highwoods Blvd. Ste 200
Raleigh, NC 27604

919-946-6785 DEBNAMCRE.COM


Available Suites

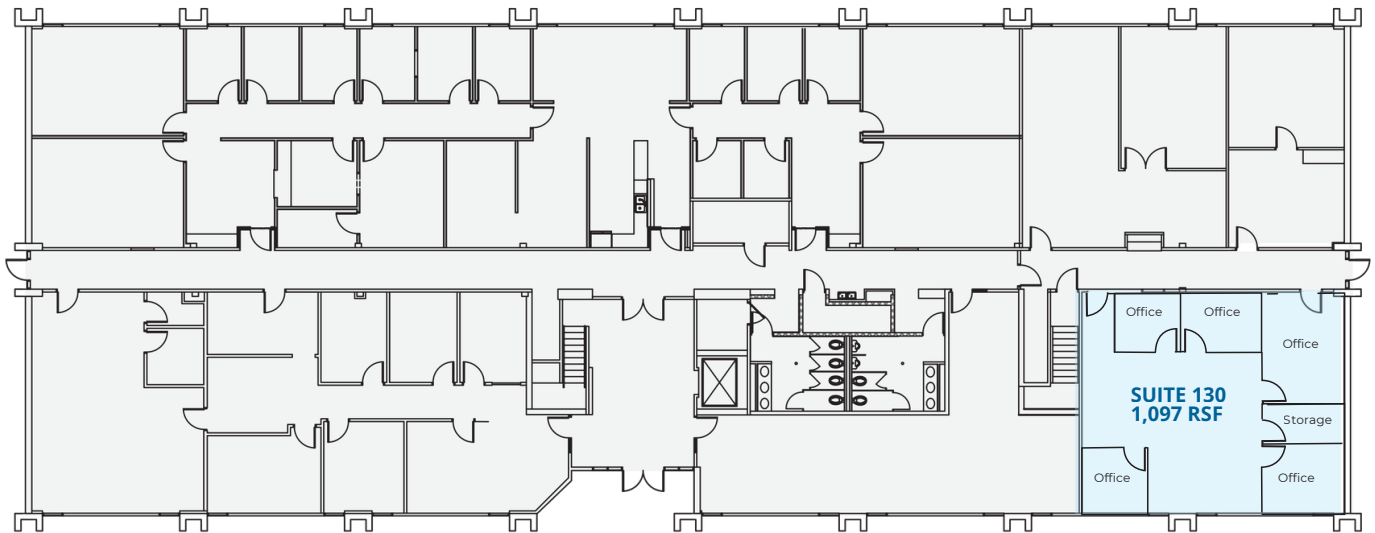

Disclaimer: The above floor plan is not to scale.

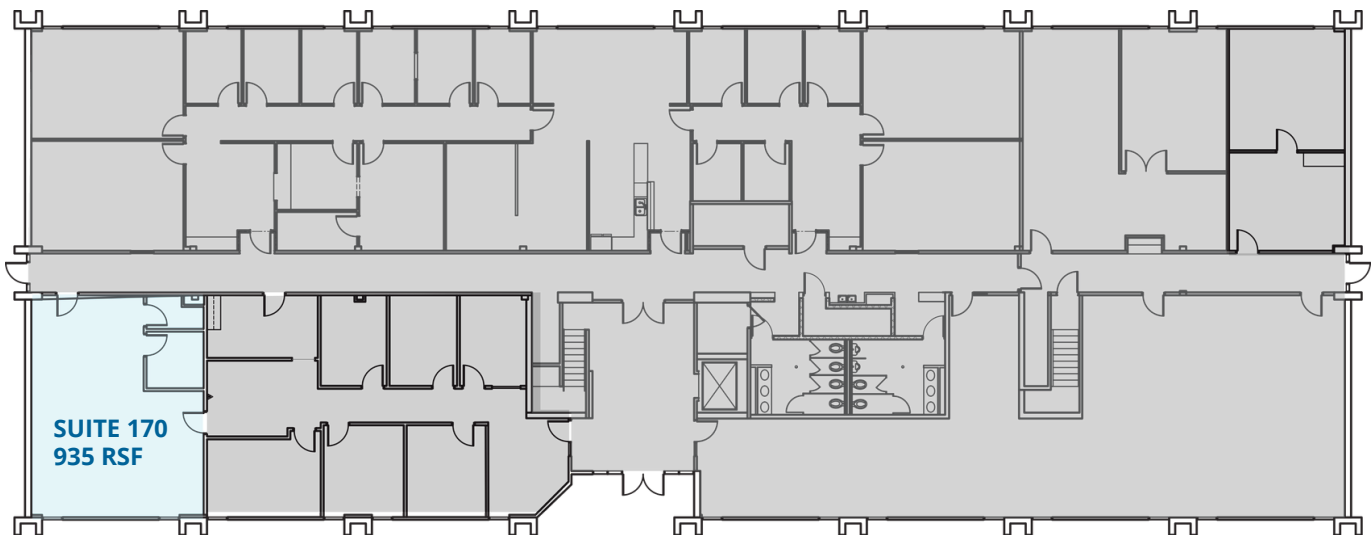

Disclaimer: The above floor plan is not to scale.

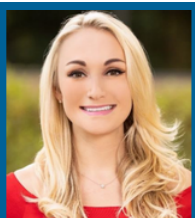


RACHAEL GASTON
Broker / Leasing Agent
Rachael.Gaston@debnamcre.com


DEBNAM COMMERCIAL REAL ESTATE
2900 Highwoods Blvd. Ste 200
Raleigh, NC 27604

919-946-6785 DEBNAMCRE.COM

Available Suites

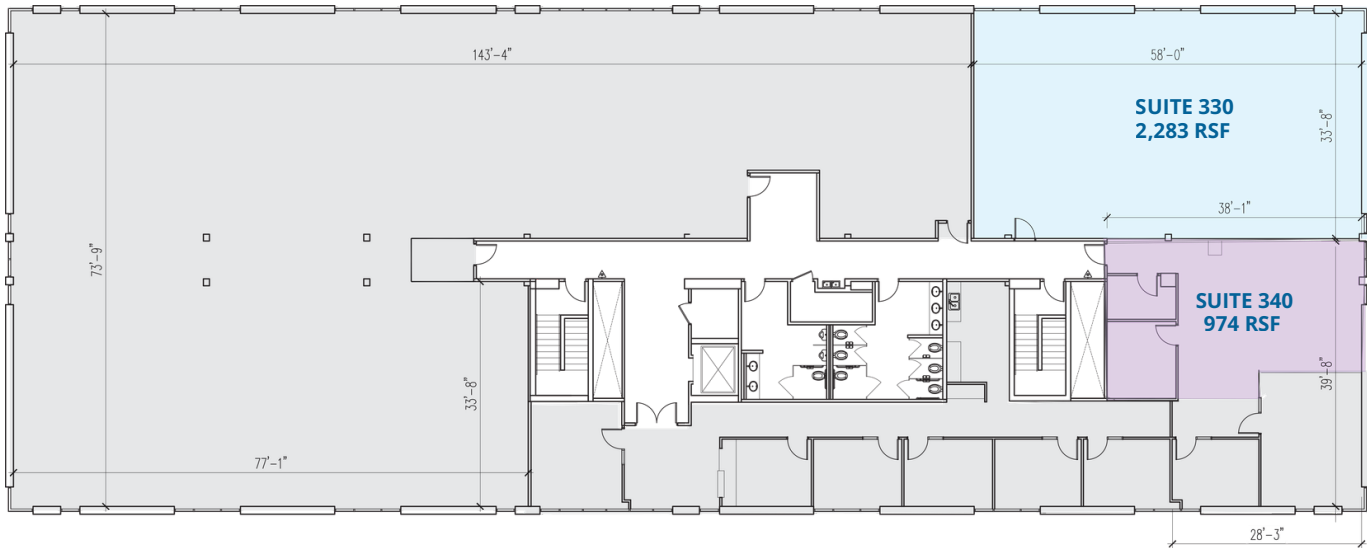



Disclaimer: The above floor plan is not to scale.

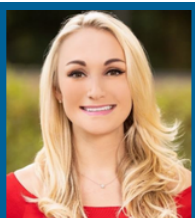

RACHAEL GASTON
Broker / Leasing Agent
Rachael.Gaston@debnamcre.com

DEBNAM COMMERCIAL REAL ESTATE
2900 Highwoods Blvd. Ste 200
Raleigh, NC 27604

DRIVE-TIME MAP
15 minutes

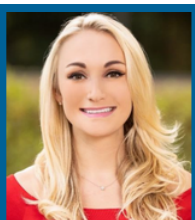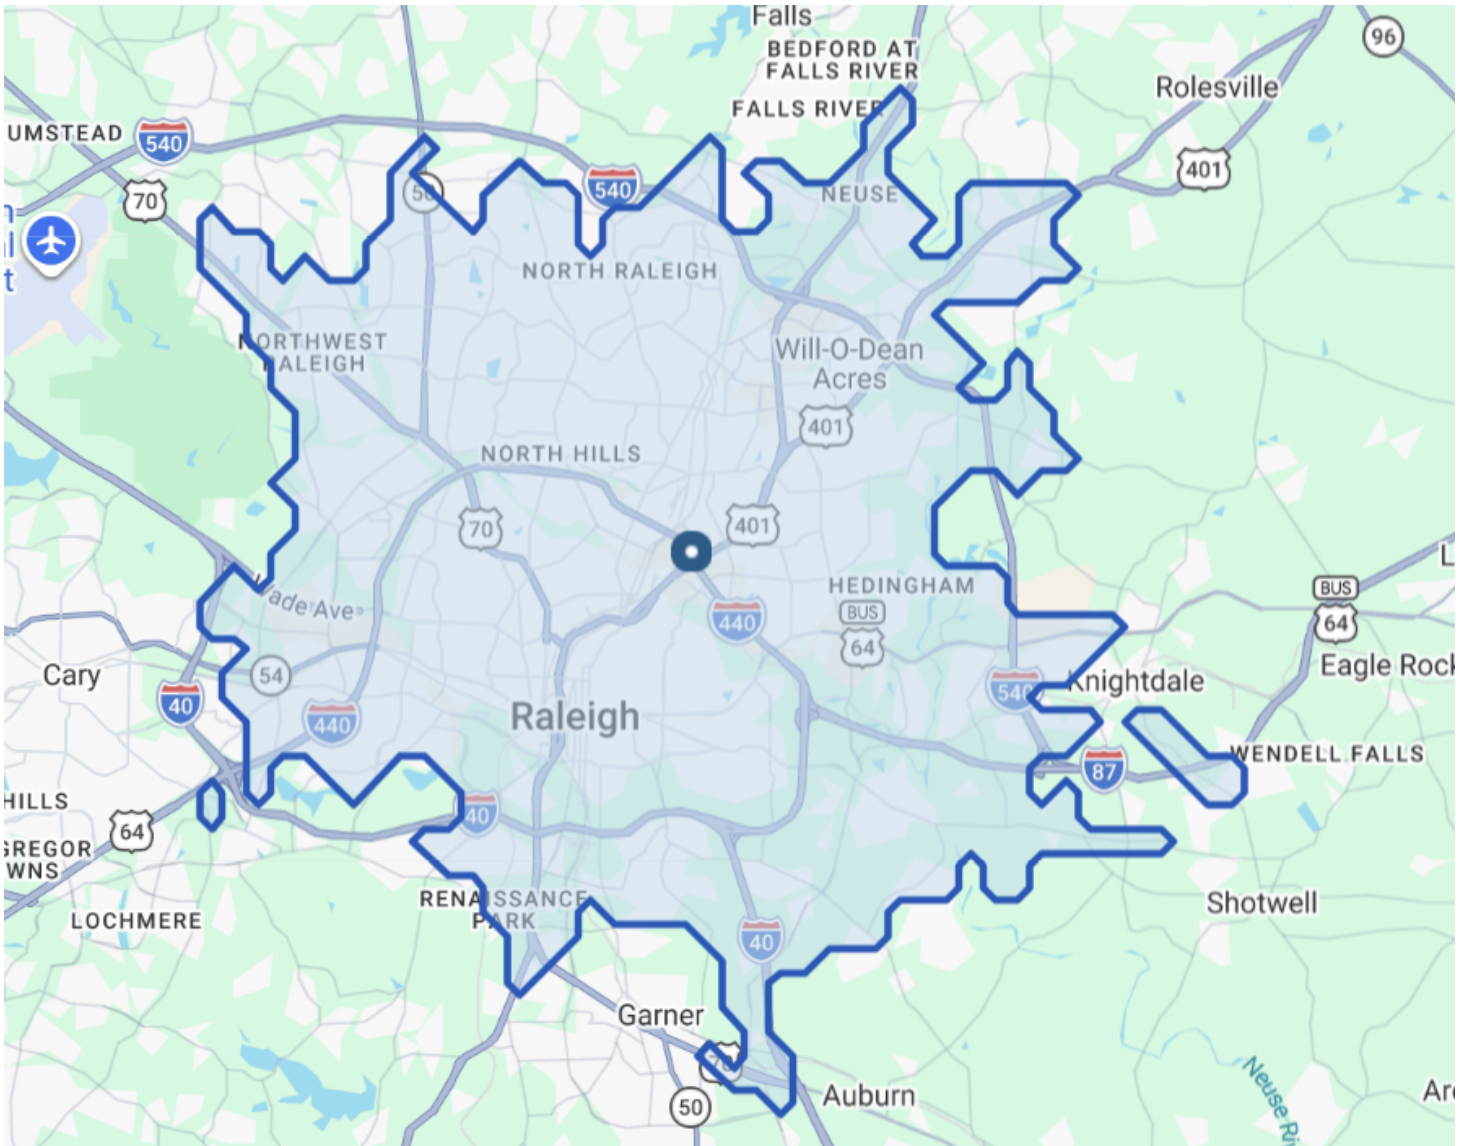

RACHAEL GASTON
Broker / Leasing Agent
Rachael.Gaston@debnamcre.com

DEBNAM COMMERCIAL REAL ESTATE
2900 Highwoods Blvd. Ste 200
Raleigh, NC 27604