
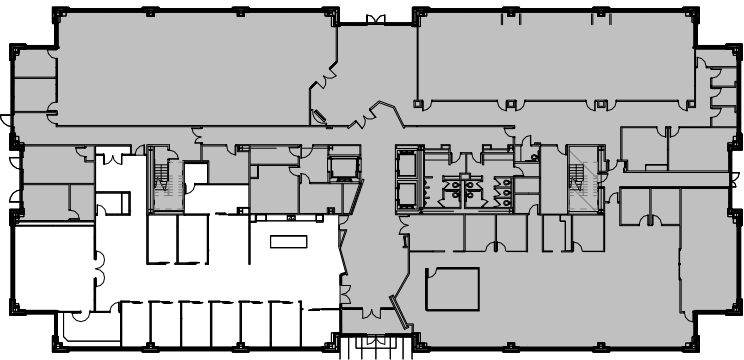


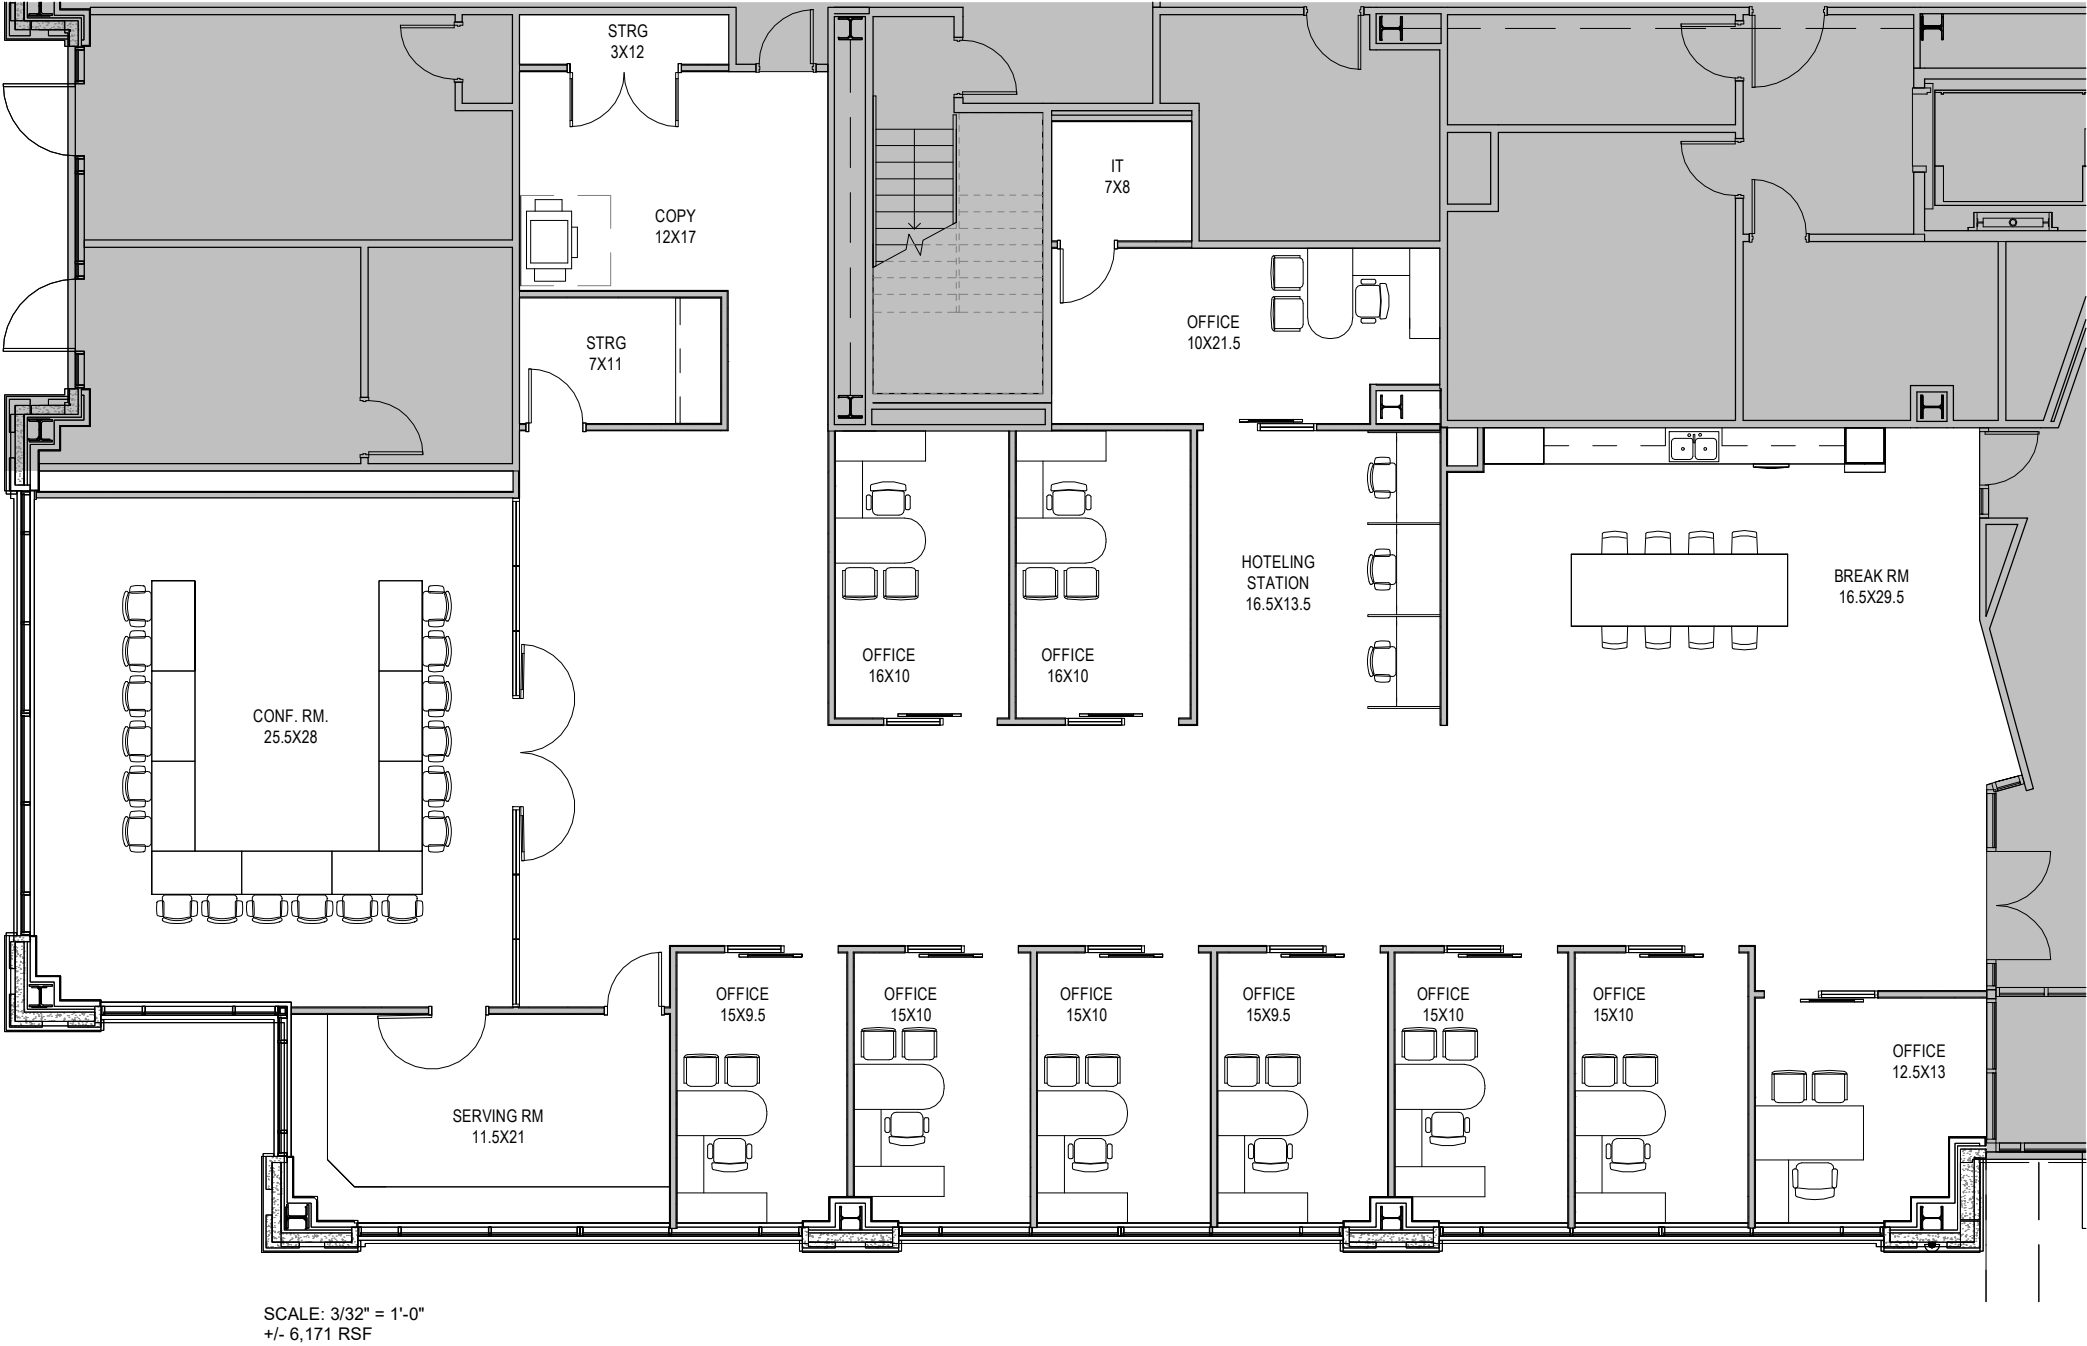

KEY PLAN: NTS

THIS DOCUMENT HAS BEEN PREPARED BY PROGRESSIVE ARCHITECTURE ENGINEERING & PLANNING I, LLC AS AN INSTRUMENT OF SERVICE, AND PROGRESSIVE ARCHITECTURE ENGINEERING & PLANNING I, LLC SHALL RETAIN ALL COMMON LAW, STATUTORY AND OTHER RESERVED RIGHTS, INCLUDING THE COPYRIGHT THERETO.