

# FOR LEASE: 9,300 SF +/- WAREHOUSE SPACE

755 First Avenue, West Haven, CT



COLONIAL PROPERTIES



## SPACE INFORMATION

**Lease Price:** **\$9/SF Gross + Util.**

**Available SF:** 9,300 SF +/-

**Occupancy:** Immediate

**Zoning:** IPD



## HIGHLIGHTS

- Located directly off I-95, Exit 43
- OHD/Dock with loading capabilities
- High Ceiling Warehouse -up to 16 ft
- 600 SF +/- of private office space
- Convenient West Haven Location
- Efficient Shipping & Receiving area
- Ideal for: Contractors, Suppliers, Logistics & Service Businesses



200 Boston Post Road, Orange, CT 06477

 [www.colprop.com](http://www.colprop.com) 

**Fred A. Messoré**  
*Sr. Vice President/Broker*  
c: 203-988-6298 w: 203-795-8060  
[fred@colprop.com](mailto:fred@colprop.com)









# FOR LEASE: 9,300 SF +/- WAREHOUSE SPACE

755 First Avenue, West Haven, CT



COLONIAL PROPERTIES

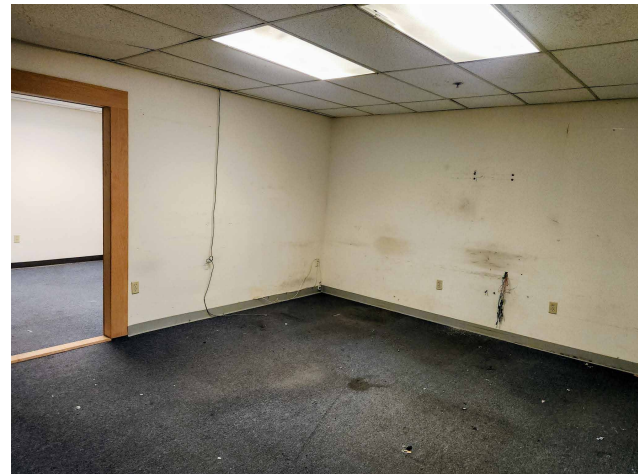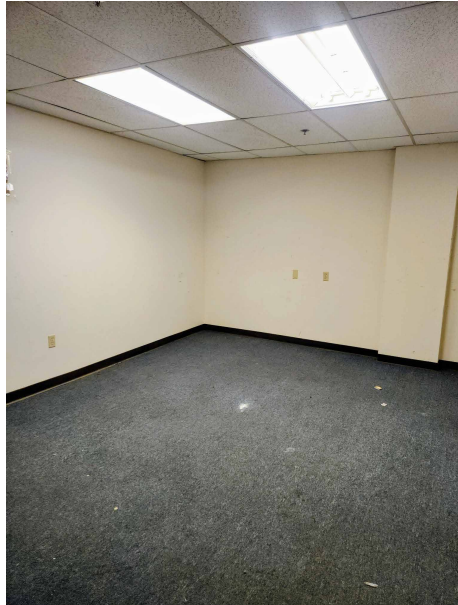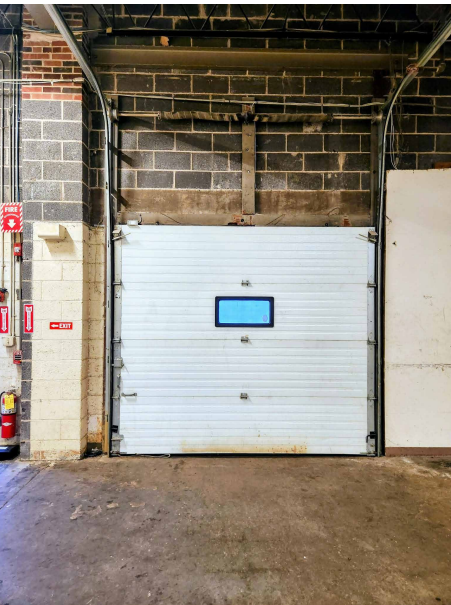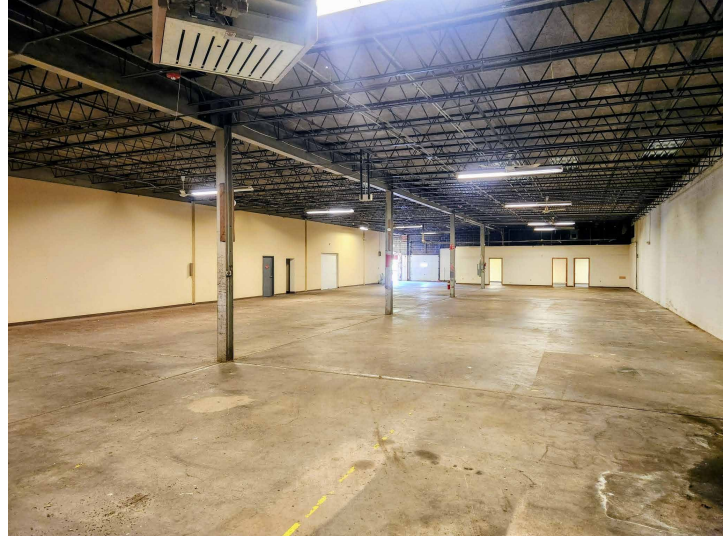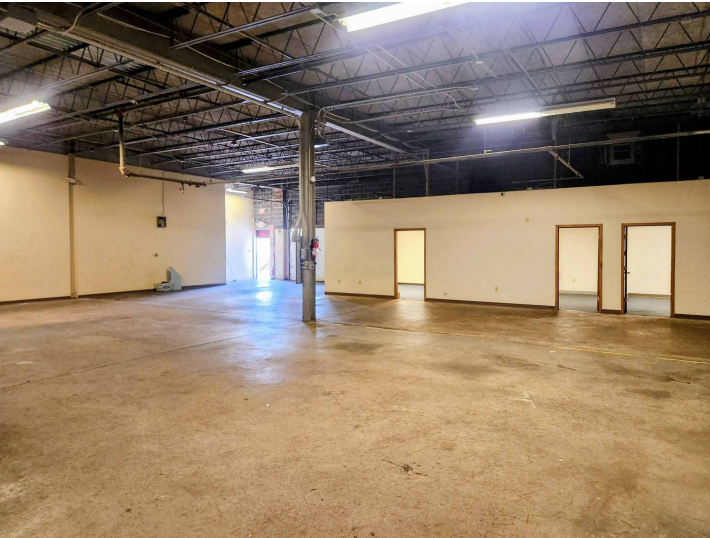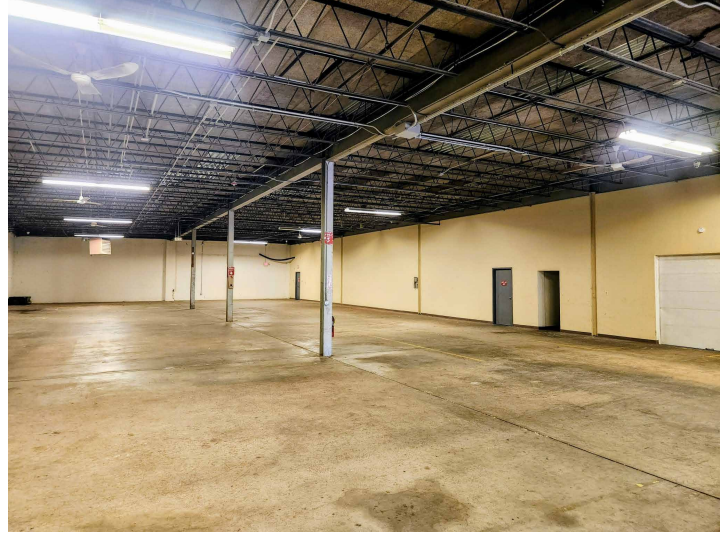


# FOR LEASE: 9,300 SF +/- WAREHOUSE SPACE

755 First Avenue, West Haven, CT



COLONIAL PROPERTIES

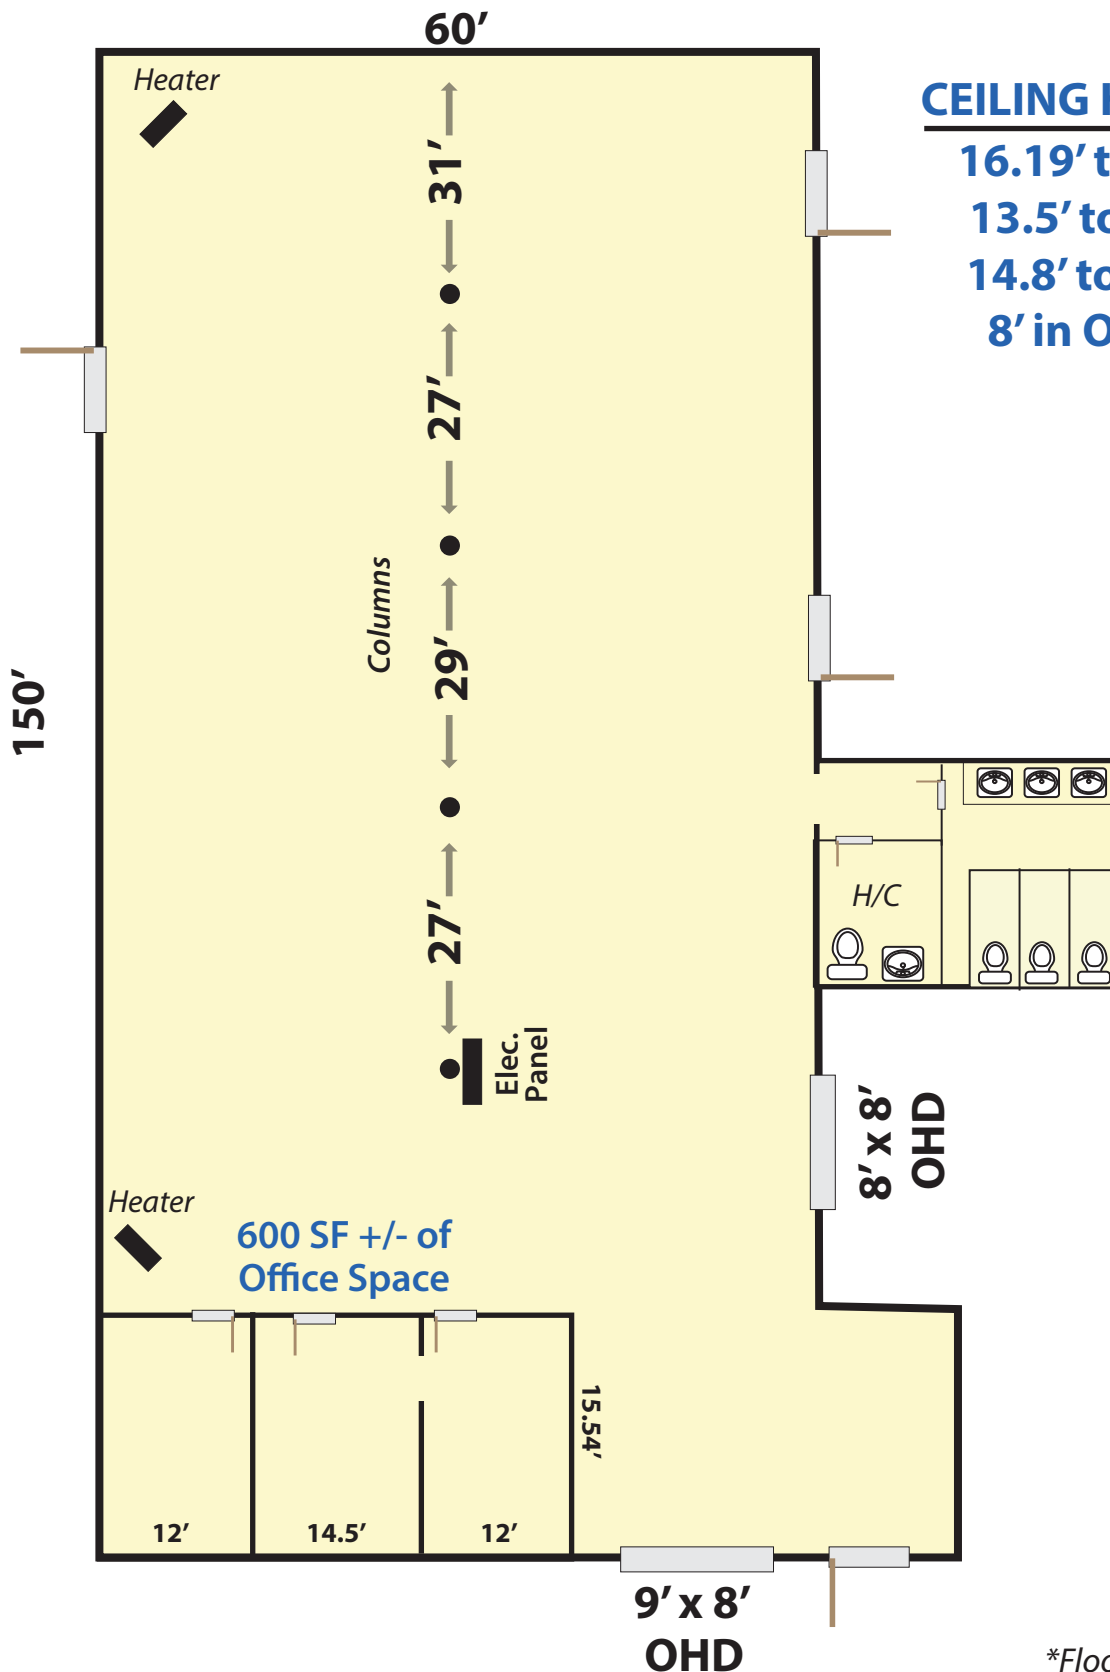

\*Floor Plan is Not to Scale