




RD 500 ROUTING
SHT B3

10373 Trademark

STE. E
STE. H

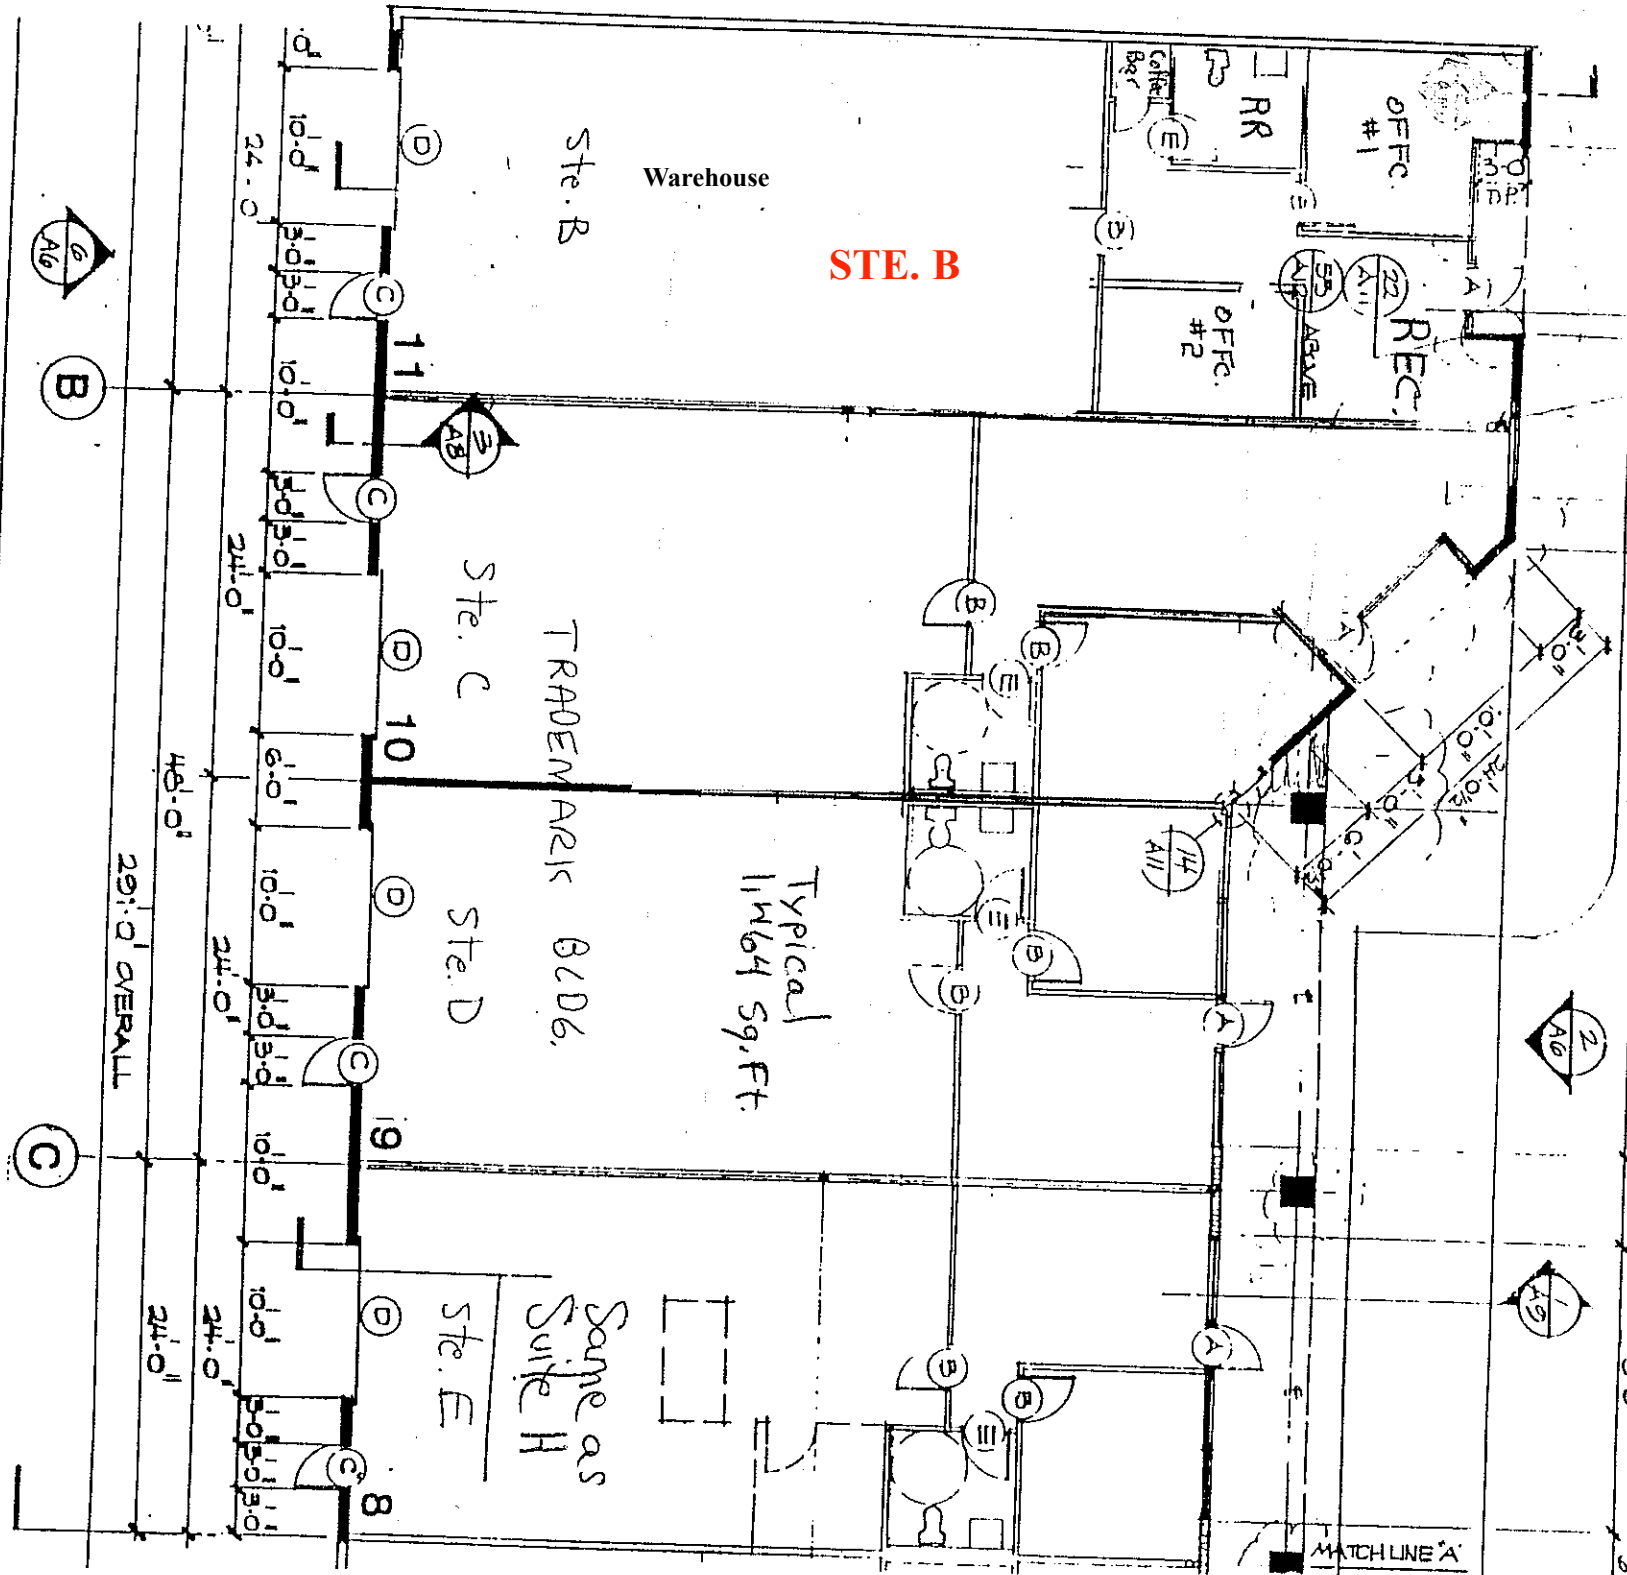

PARTIAL BUILDING PLAN LEFT

