

OFFICE SPACE FOR LEASE

1631

E GUADALUPE RD

TEMPE, AZ



CBRE

1631

E GUADALUPE RD

TEMPE, AZ



±8,282 SF

Multi-Tenant
2-Story Office



Lease Rate

\$17.00 - \$22.50/SF
Modified Gross




Parking Ratio

3.9/1,000 SF



Amenities

Shopping, Dining,
Lodging & Entertainment

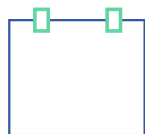

Monument

Signage Available



Easy access

from Loop 101,
US 60 & I-10

Space Available FOR LEASE

SUITE	SQ. FT.	LEASE RATE
100	±1,218 SF ¹	\$22.50/SF Modified Gross Tenant pays electric and janitorial
102	±1,392 SF ¹	\$22.50/SF Modified Gross Tenant pays electric and janitorial ¹ Contiguous to ±2,610 SF
200	±1,543 SF	\$17.00/SF Modified Gross Tenant pays electric and janitorial
202	±1,543 SF	\$17.00/SF Modified Gross Tenant pays electric and janitorial

- ◆ Suites move-in ready with own restroom
- ◆ Walk up access to suites
- ◆ Parking lot and landscaping recently renovated
- ◆ Ideal Tempe location with easy access from major freeways
- ◆ High Traffic Counts
 - Guadalupe Rd - ±20,902 vpd
 - McClintock Rd - ±26,791 vpd
- ◆ Vibrant economic environment surrounded by service-oriented amenities and educational institutions
- ◆ Diverse selection of dining with a variety of restaurants and cafes
- ◆ Entertainment options including movie theaters, parks, and cultural attractions
- ◆ Retail stores, shopping centers and boutique shops



FOR LEASE 1631 E Guadalupe Rd | Tempe, AZ

CBRE









Surrounded by retail, dining, entertainment, healthcare and educational institutions


1631
E GUADALUPE RD
TEMPE, AZ

McClintock Dr

Guadalupe Rd


N Not to Scale

1st Floor

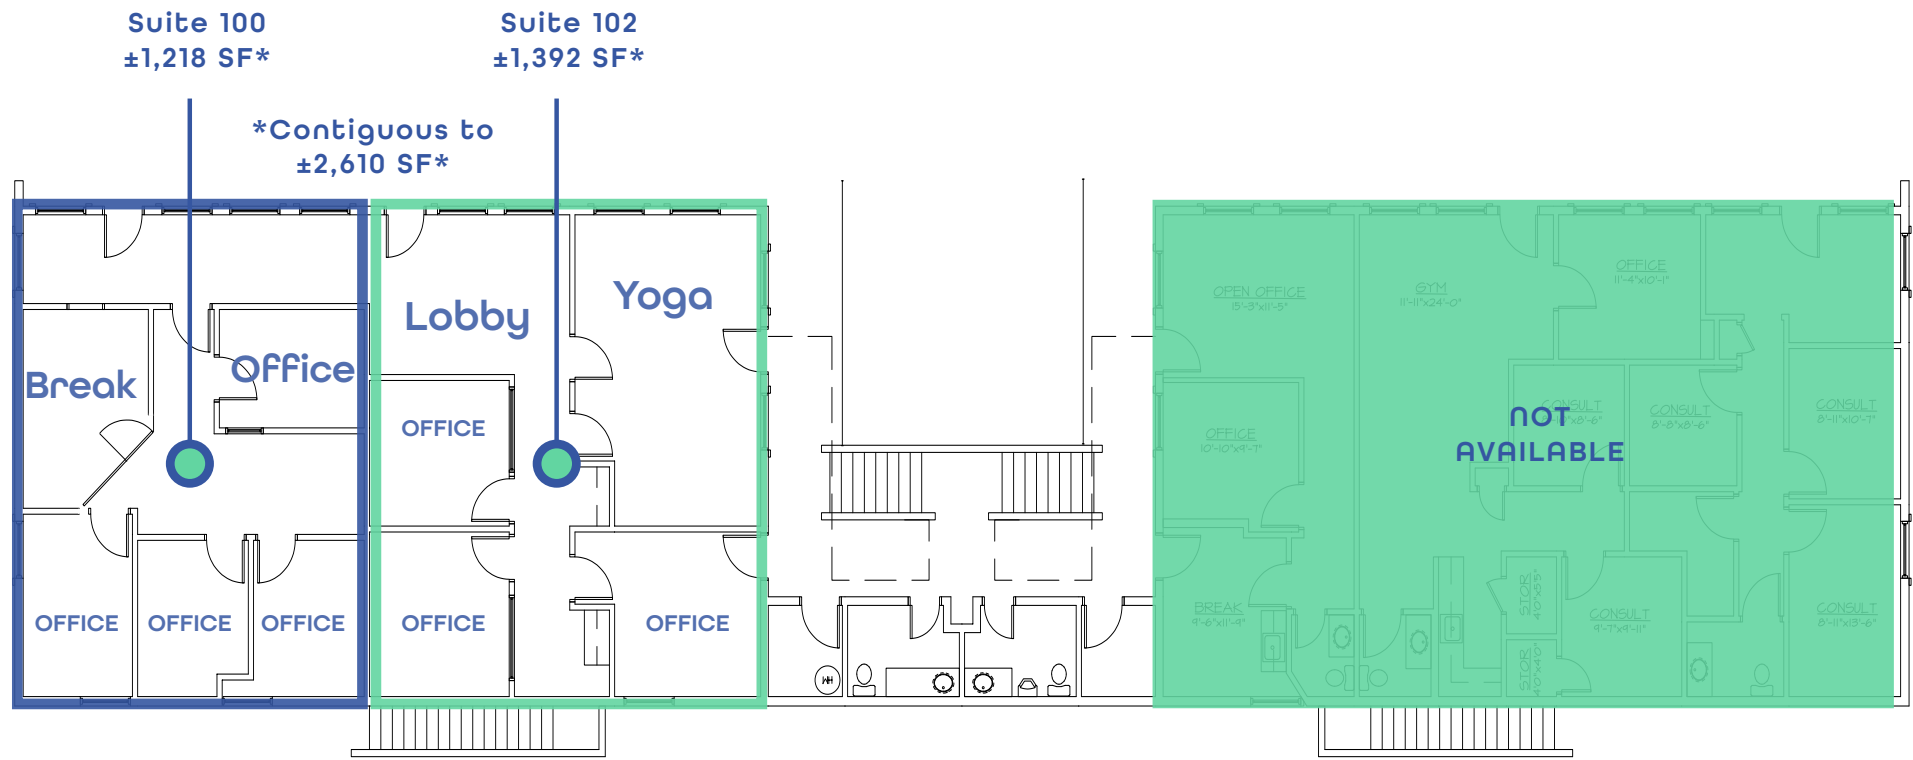

N Not to Scale

2nd Floor

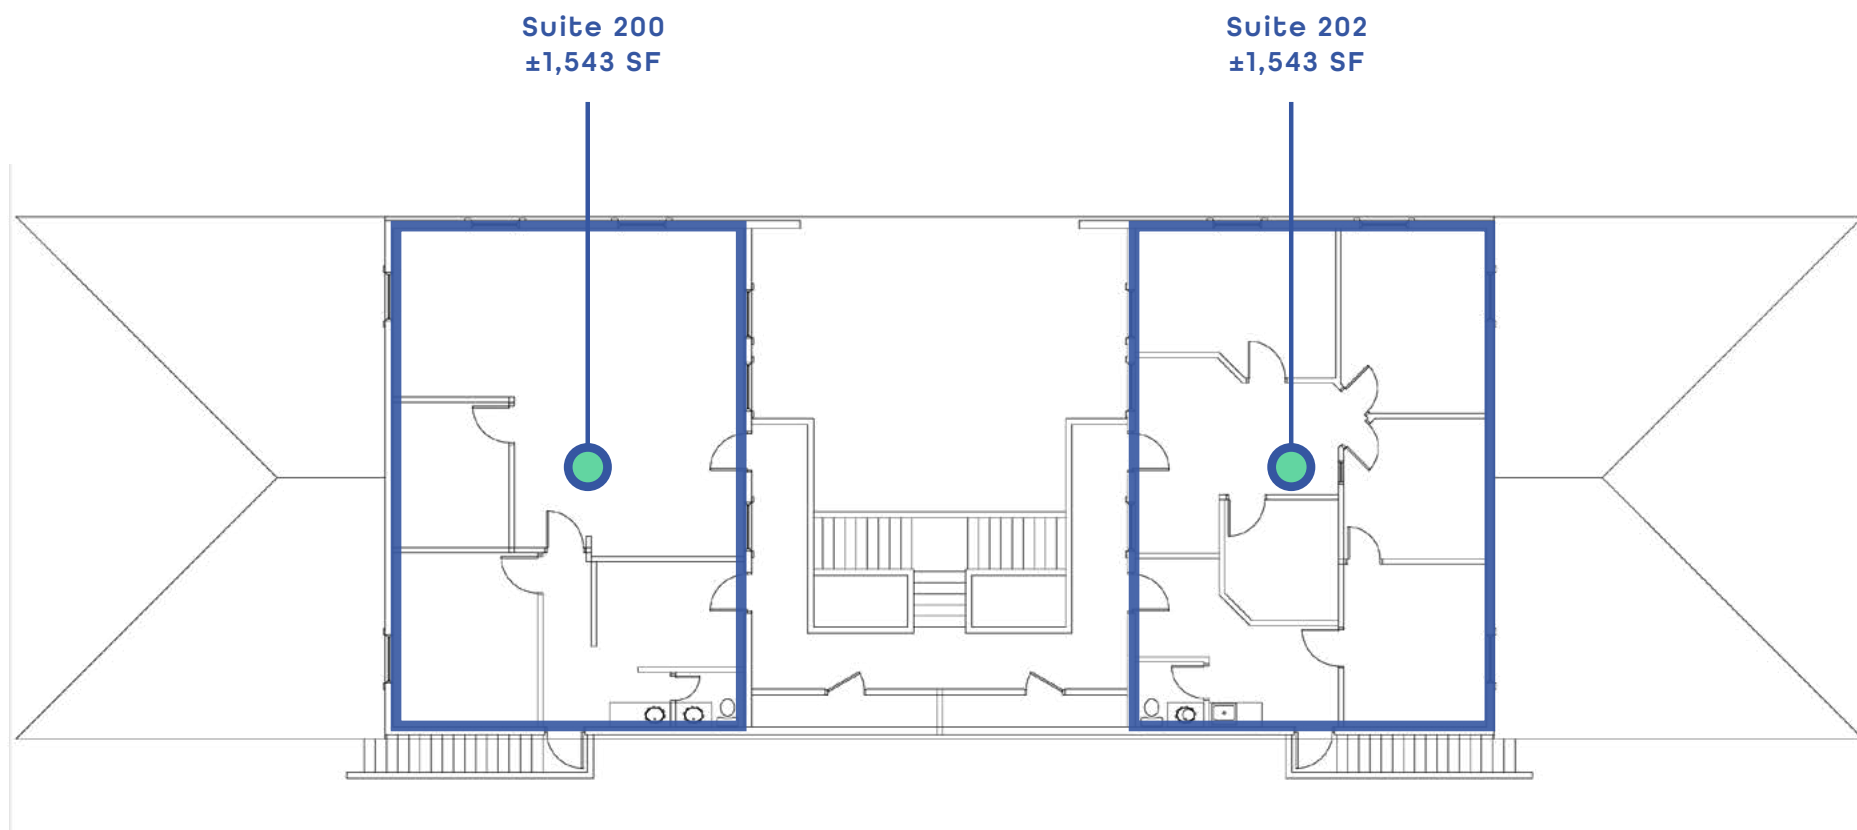

N Not to Scale

1631

E GUADALUPE RD

TEMPE, AZ

C O N T A C T S

Jamie Swirtz

+1 602 735 5630

jamie.swirtz@cbre.com

Joe Pequeno

+1 602 735 5613

joe.pequeno@cbre.com

© 2026 CBRE, Inc. All rights reserved. This information has been obtained from sources believed reliable but has not been verified for accuracy or completeness. You should conduct a careful, independent investigation of the property and verify all information. Any reliance on this information is solely at your own risk. CBRE and the CBRE logo are service marks of CBRE, Inc. All other marks displayed on this document are the property of their respective owners, and the use of such logos does not imply any affiliation with or endorsement of CBRE. Photos herein are the property of their respective owners. Use of these images without the express written consent of the owner is prohibited. Jamie Swirtz has an ownership interest in the property.

CBRE