

# CHANDLER

office center

RECENTLY RENOVATED

OFFICE SPACE FOR LEASE

1331, 1347, 1351 N ALMA SCHOOL RD | CHANDLER, AZ 85224



**CBRE**

# 1347-1351 N Alma School Rd



1351 N Alma School Rd  
Suite 160 - ±1,553 SF



Lease Rate  
\$22.00/SF Full Service



Excellent visibility  
on Alma School Road



Signage  
Available



Numerous Restaurants  
and Amenities nearby




Parking Ratio  
5/1,000 SF



Covered Parking  
1/1,000 SF




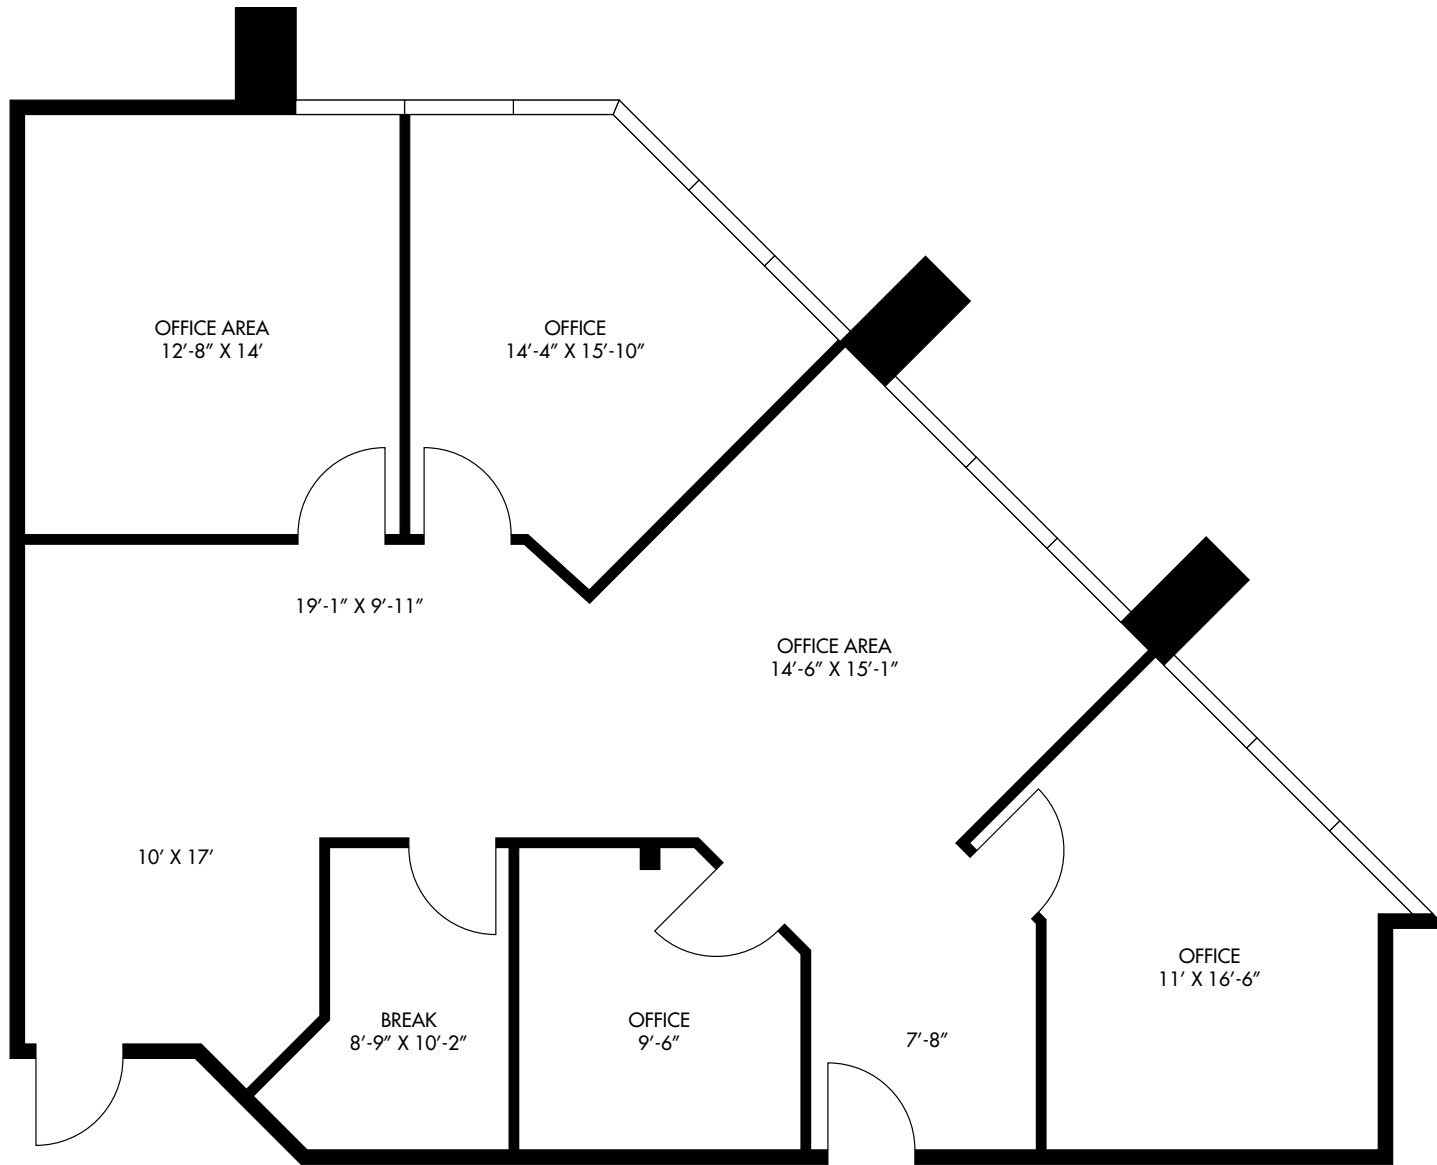

# CHANDLER

office center

1331, 1347 & 1351 N ALMA SCHOOL RD  
CHANDLER, AZ 85224

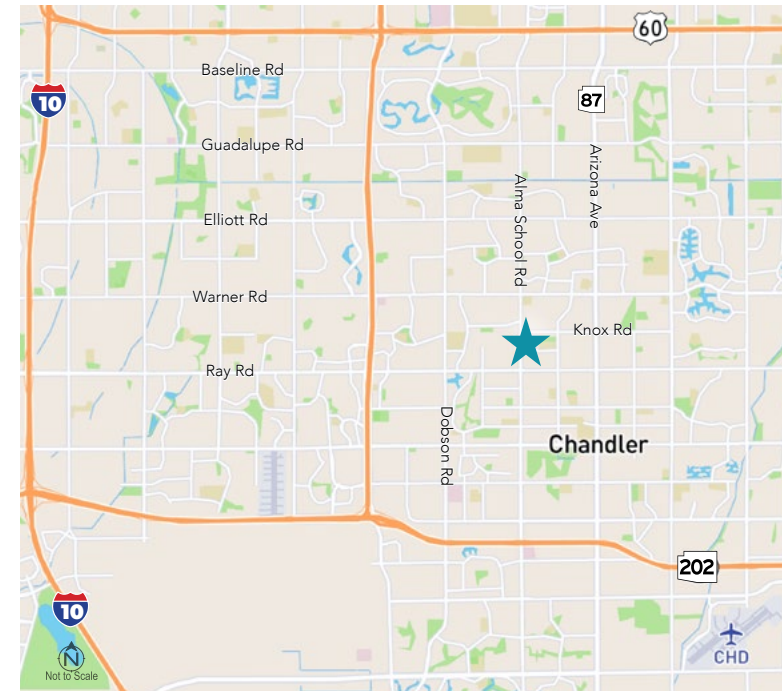

## CONTACT US:

Jamie Swirtz  
602.735.5630

[jamie.swirtz@cbre.com](mailto:jamie.swirtz@cbre.com)

Joe Pequeno  
602.735.5613

[joe.pequeno@cbre.com](mailto:joe.pequeno@cbre.com)

# CBRE

© 2026 CBRE, Inc. All rights reserved. This information was obtained from reliable sources but has not been verified for accuracy or completeness. CBRE, Inc. makes no guarantee, representation, or warranty and accepts no responsibility or liability for the accuracy, completeness, or reliability of the information contained herein. You should conduct a careful, independent investigation of the property and verify all information. Any reliance on this information is solely at your own risk. CBRE and the CBRE logo are service marks of CBRE, Inc. All other marks displayed on this document are the property of their respective owners, and the use of such marks does not imply any affiliation with or endorsement of CBRE. Photos herein are the property of their respective owners. Use of these images without the express written consent of the owner is prohibited.