


BUILDING CORRIDOR

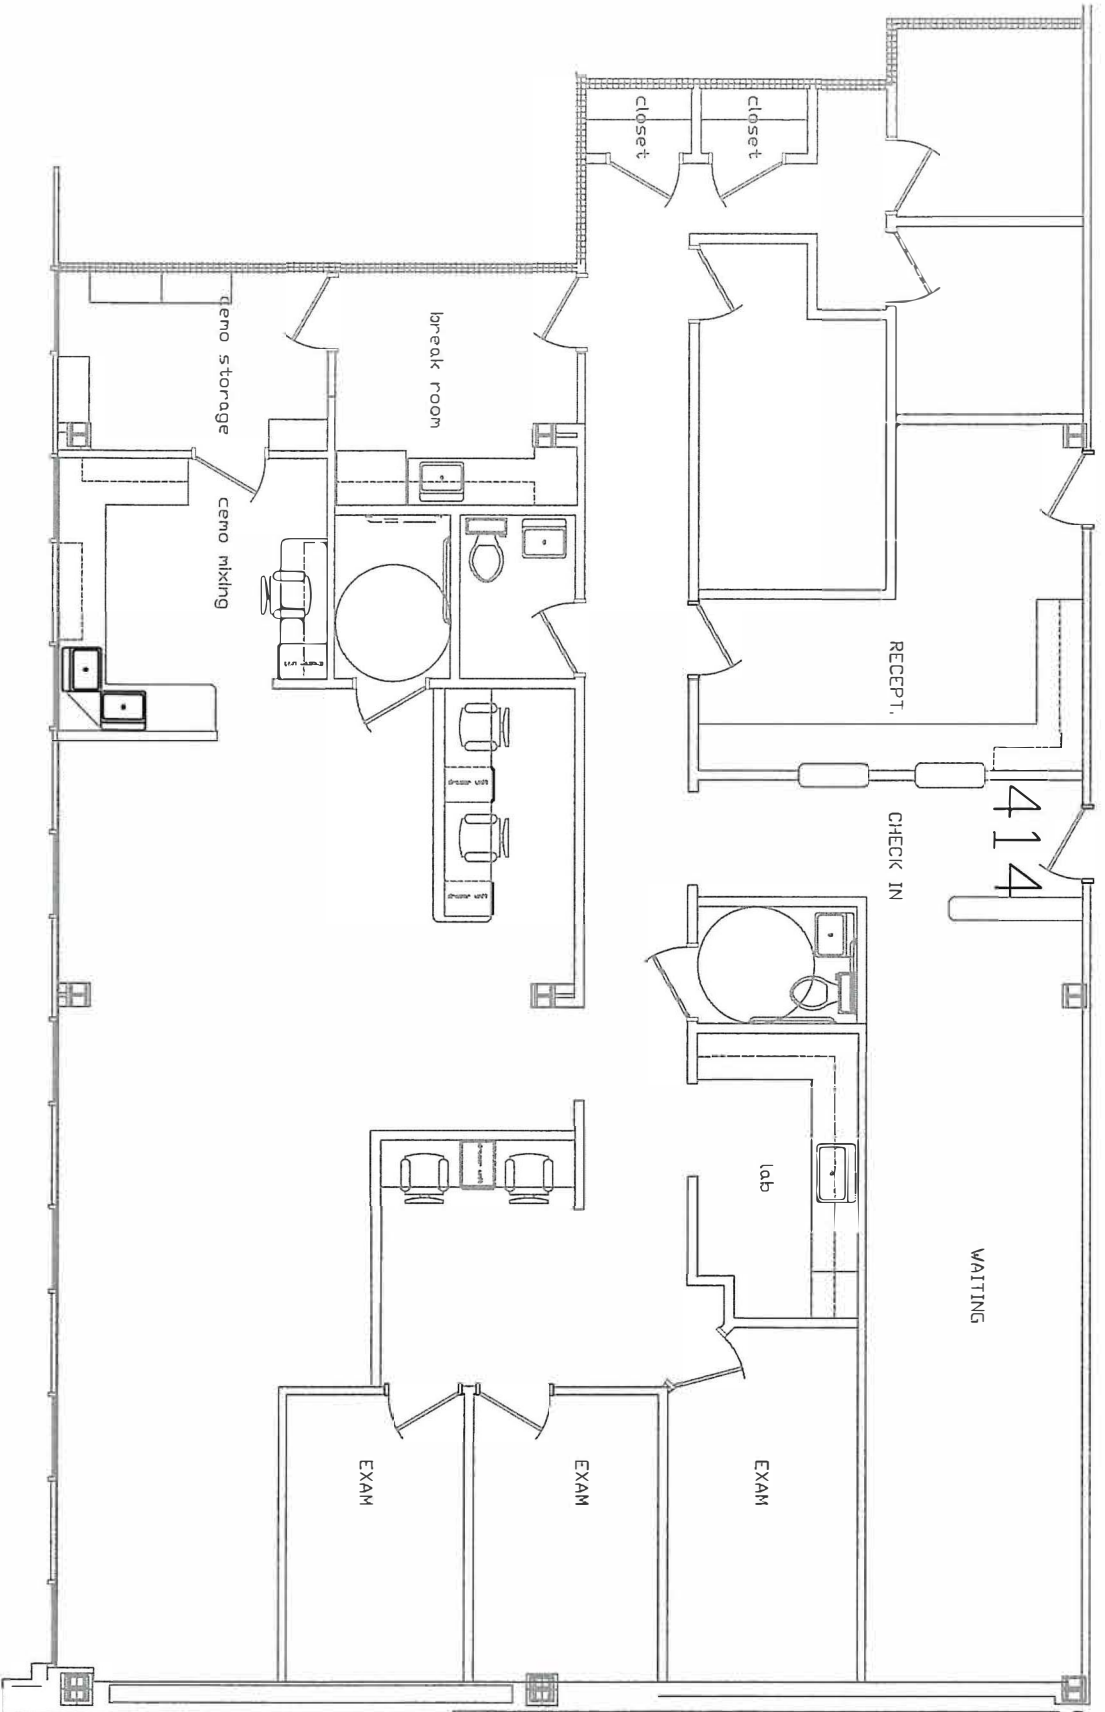

Drawing not to scale