



**PRIME ARCHITECTS**  
**New Office**  
**425 WEST GRAY, NORMAN, OK 73069**

PROJECT NUMBER

PO2023

ISSUE DATE

02, 16, 23

REVISIONS


No.	Description	Date
1	City Comments	2023.03.10
2	Revisions	2023.03.17

SHEET TITLE


DIMENSION PLANS

SHEET NUMBER

**AE-101**

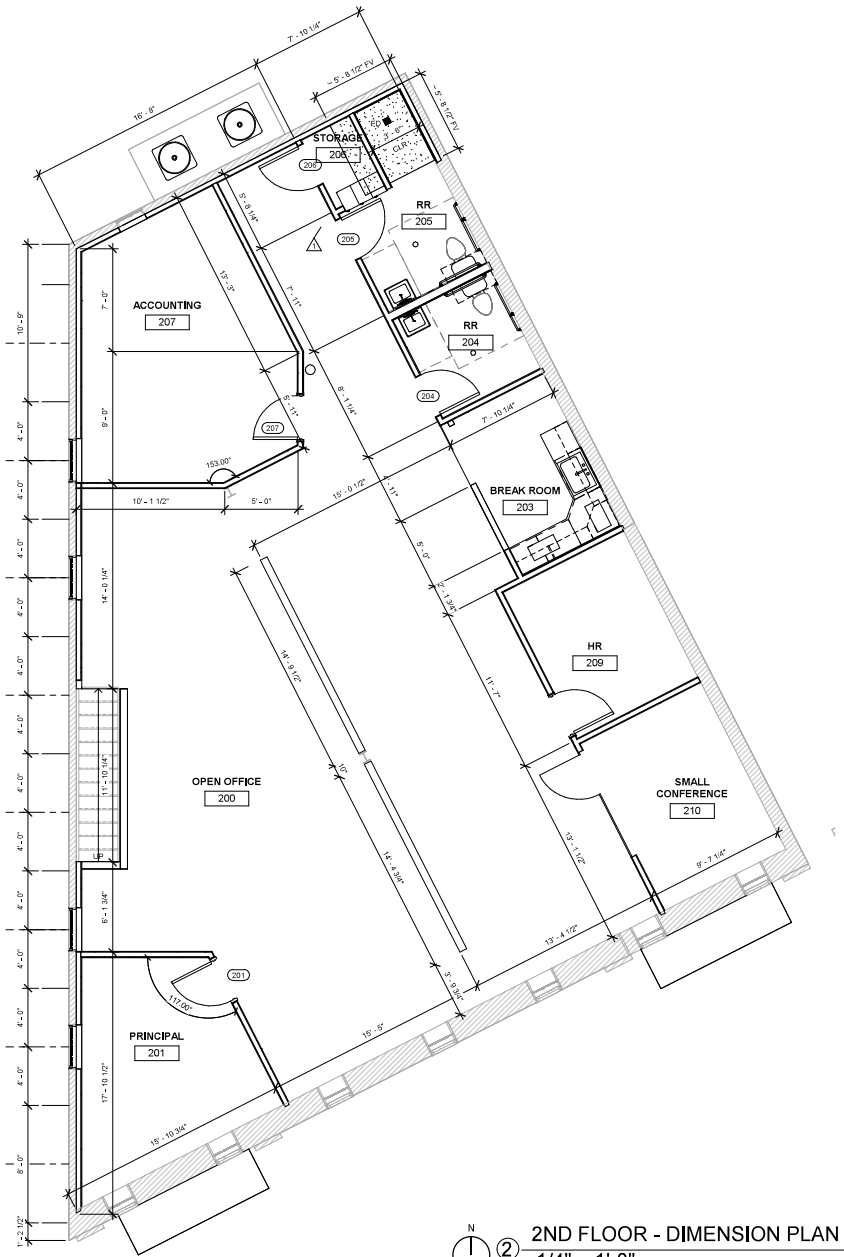

② 2ND FLOOR - DIMENSION PLAN  
1/4" = 1'-0"

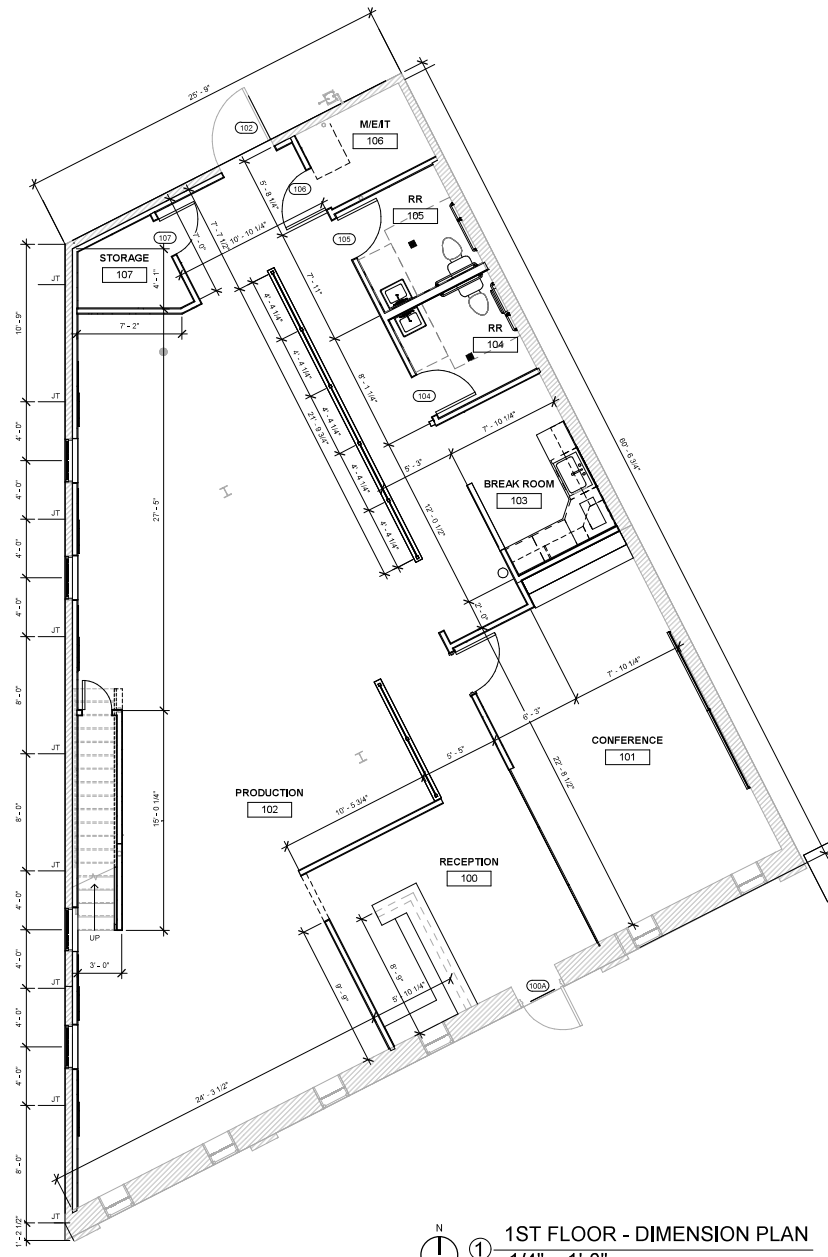

① 1ST FLOOR - DIMENSION PLAN  
1/4" = 1'-0"

