


LEGEND

EXISTING TO REMAIN	NEW CONSTRUCTION
WALL	WALL
PARTIAL HEIGHT WALL	PARTIAL HEIGHT WALL
WINDOW / SIDELIGHT	WINDOW / SIDELIGHT
DOOR AND FRAME	DOOR AND FRAME
	NEW BUILT-IN CASEWORK/ PLUMBING FIXTURE
	PROPOSED EXPOSED CEILING AREA
	PROPOSED DRYWALL CEILING AREA

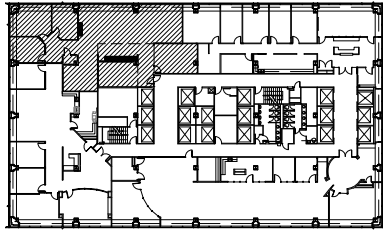


KEY PLAN

NOT TO SCALE



NOT FOR CONSTRUCTION

*CONTRACTOR TO FIELD VERIFY EXISTING CONDITIONS PRIOR TO PRICING THIS PLAN

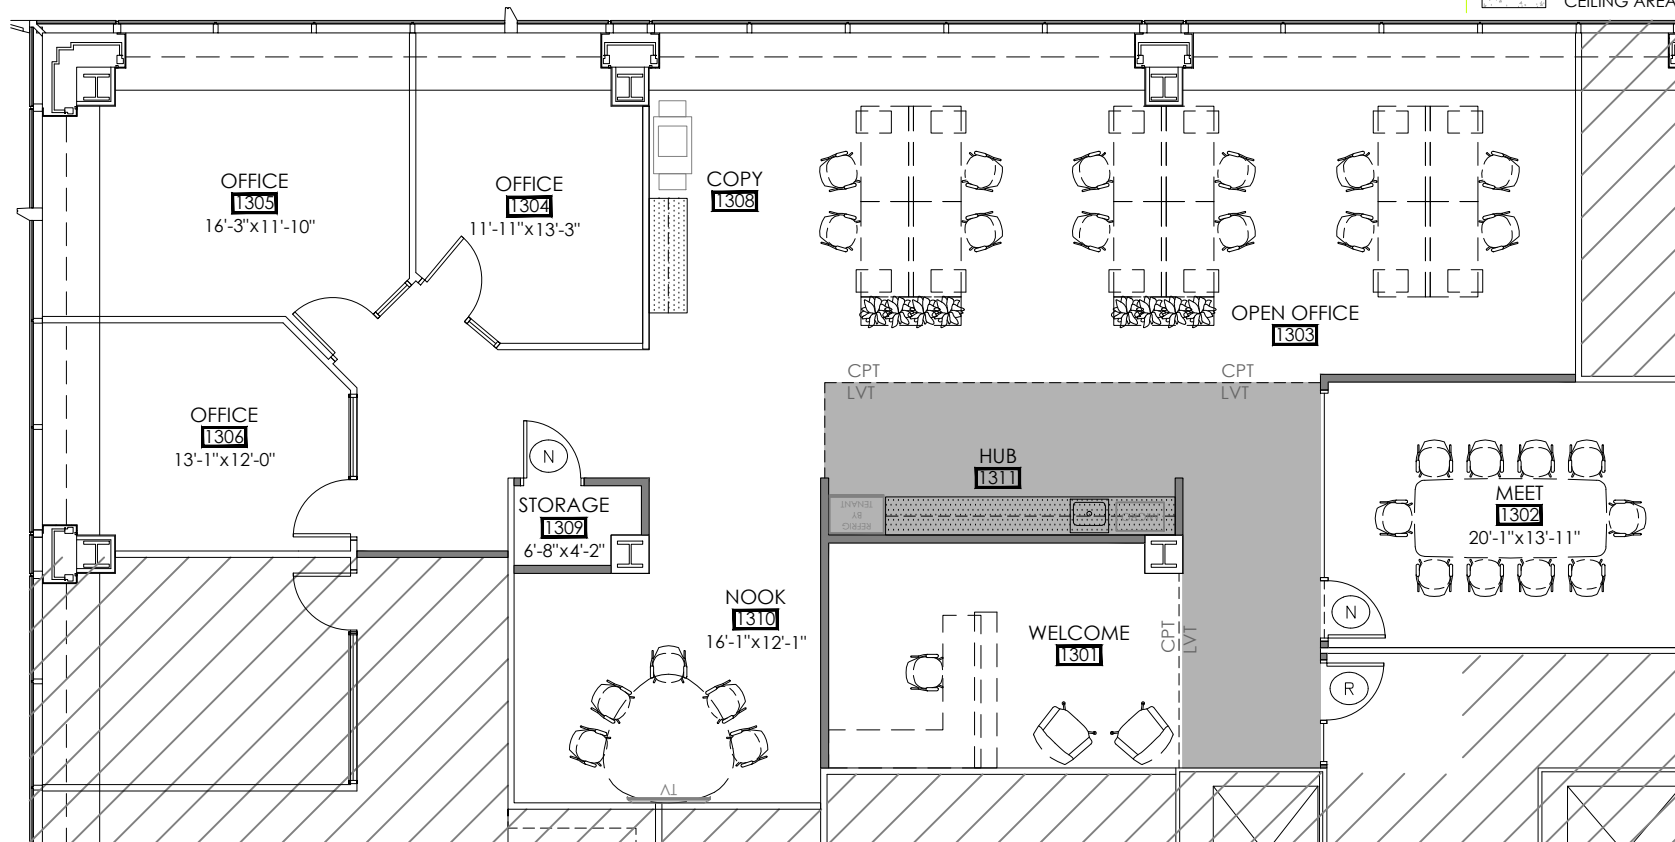

SPEC SUITE

REGIONS TOWER - SUITE 1310
211 N PENNSYLVANIA ST - INDIANAPOLIS, INDIANA

