


PROJECTS:
COMMERCIAL BUILD-OUT OFFICE & WAREHOUSE

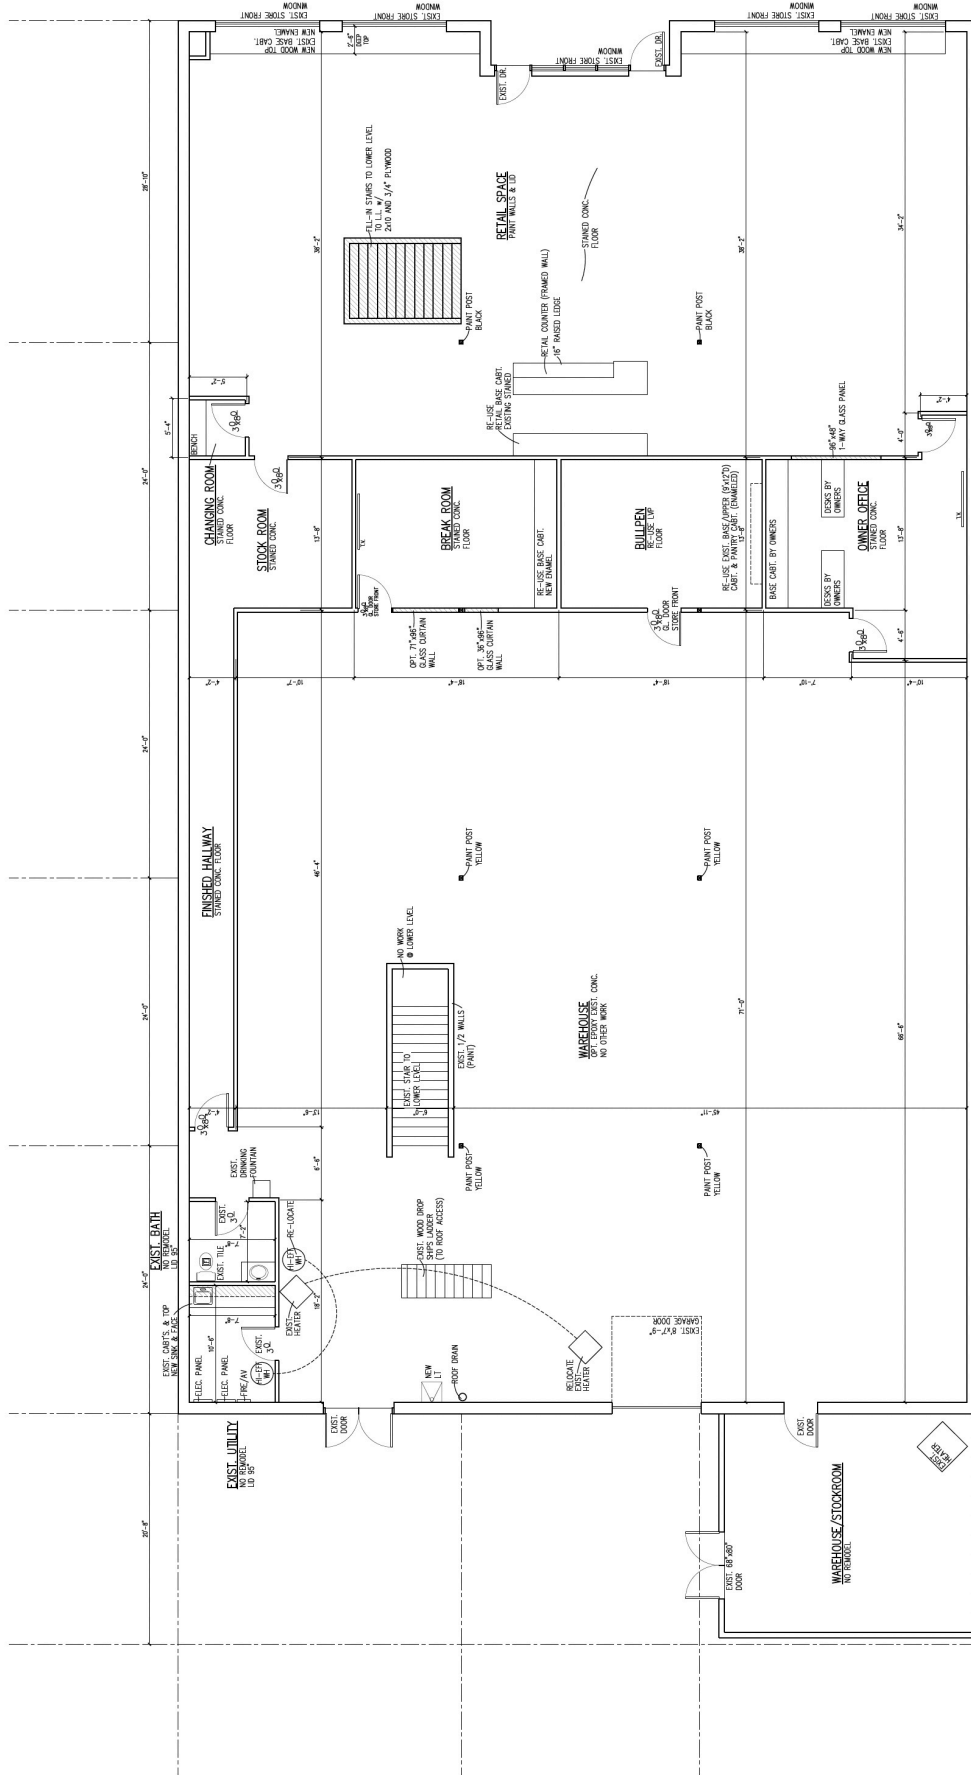

NEW PLAN
SCALE: 3/8" = 1'-0"

12'-6" CELL TO DECK
10'-11" CELL TO JOISTS

SILVA LLC
233 CENTRAL AVE
OSSEO, MN 55369

JTB HOMES, INC
9100 BALTIMORE ST. NE SUITE 102
BLAINE MN, 55449
JASON BUDZYNSKI 763-286-4277

DATE:	04-22-23	
REVISIONS:		
NO.	DATE	BY
1		
2		
