



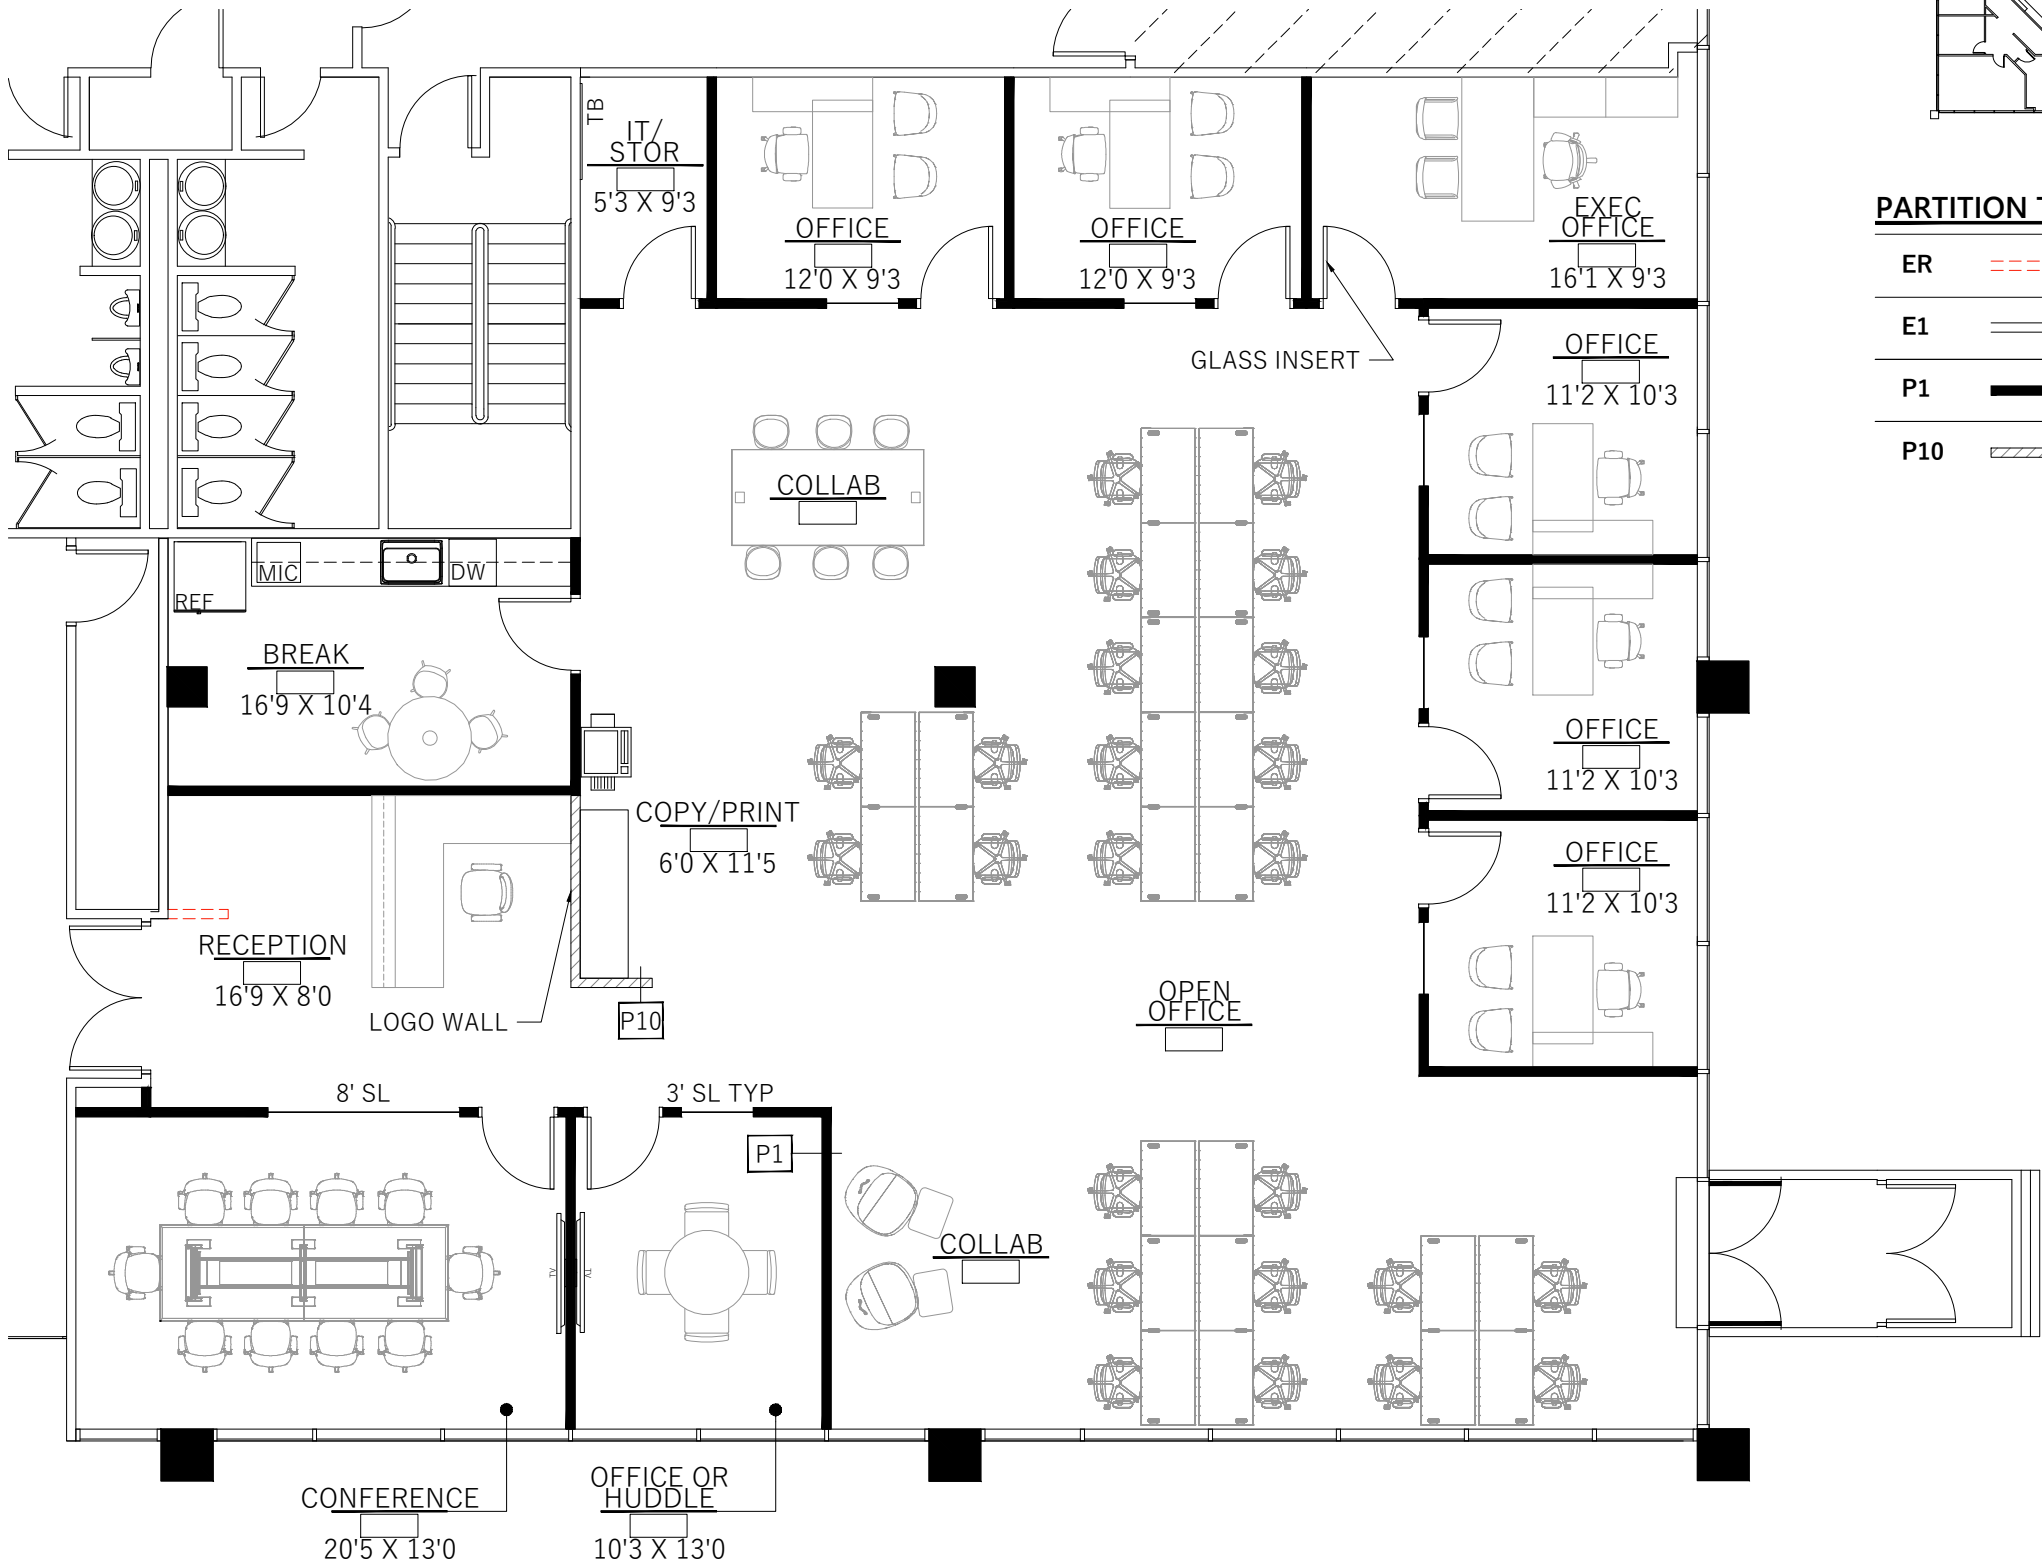

PRELIMINARY PLAN
SCALE: 1/8" = 1'-0"

Reproductions as well as incorrect print sizes could cause scaling issues.
Contractors are responsible for as build verifications for any material take offs and flooring estimates. Planning Interiors, Inc. shall not be held responsible for drawings being scaled for flooring or material estimates.

KEY PLAN

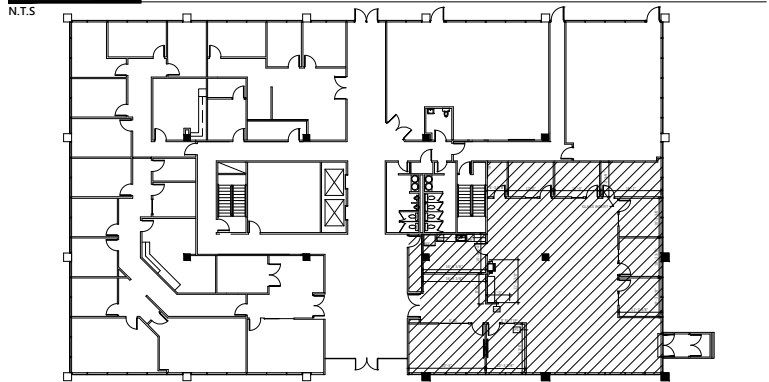

PARTITION TYPE LEGEND

ER	---	EXISTING PARTITION TO BE REMOVED
E1	---	EXISTING PARTITIONS TO REMAIN
P1	---	NEW CEILING HEIGHT PARTITION
P10	---	NEW PARTIAL HEIGHT

**PLANNING
INTERIORS**
6000 LAKE FORREST DR NW, SUITE 120,
ATLANTA, GA 30328

SPEC SUITE - COMBINED A & B
2110 SHADOWOOD
STE 110

DATE:	DESCRIPTION
12.11.25	Issued for Review
01.02.26	Issued for Review
04.21.26	Issued for Review

**TENANT REVIEW/
APPROVAL**

SIGNATURE

DATE

JOB NO: 25526
DRAWN BY: RB
RSF: 3,939

P - 3
PRELIMINARY
PLAN

Drawings, specifications and other documents including those in electronic form, prepared by Planning Interiors, Inc. and their consultants are instruments of service for use solely with respect to the contracted work for this project. Planning Interiors Inc. and their consultants shall be deemed the authors and owners of their respective instruments of service and shall retain all common law, statutory and other reserved rights, including copyrights.