


Potential Site Plan/Project

1 Site Plan

Scale 1/32" = 1'-0"

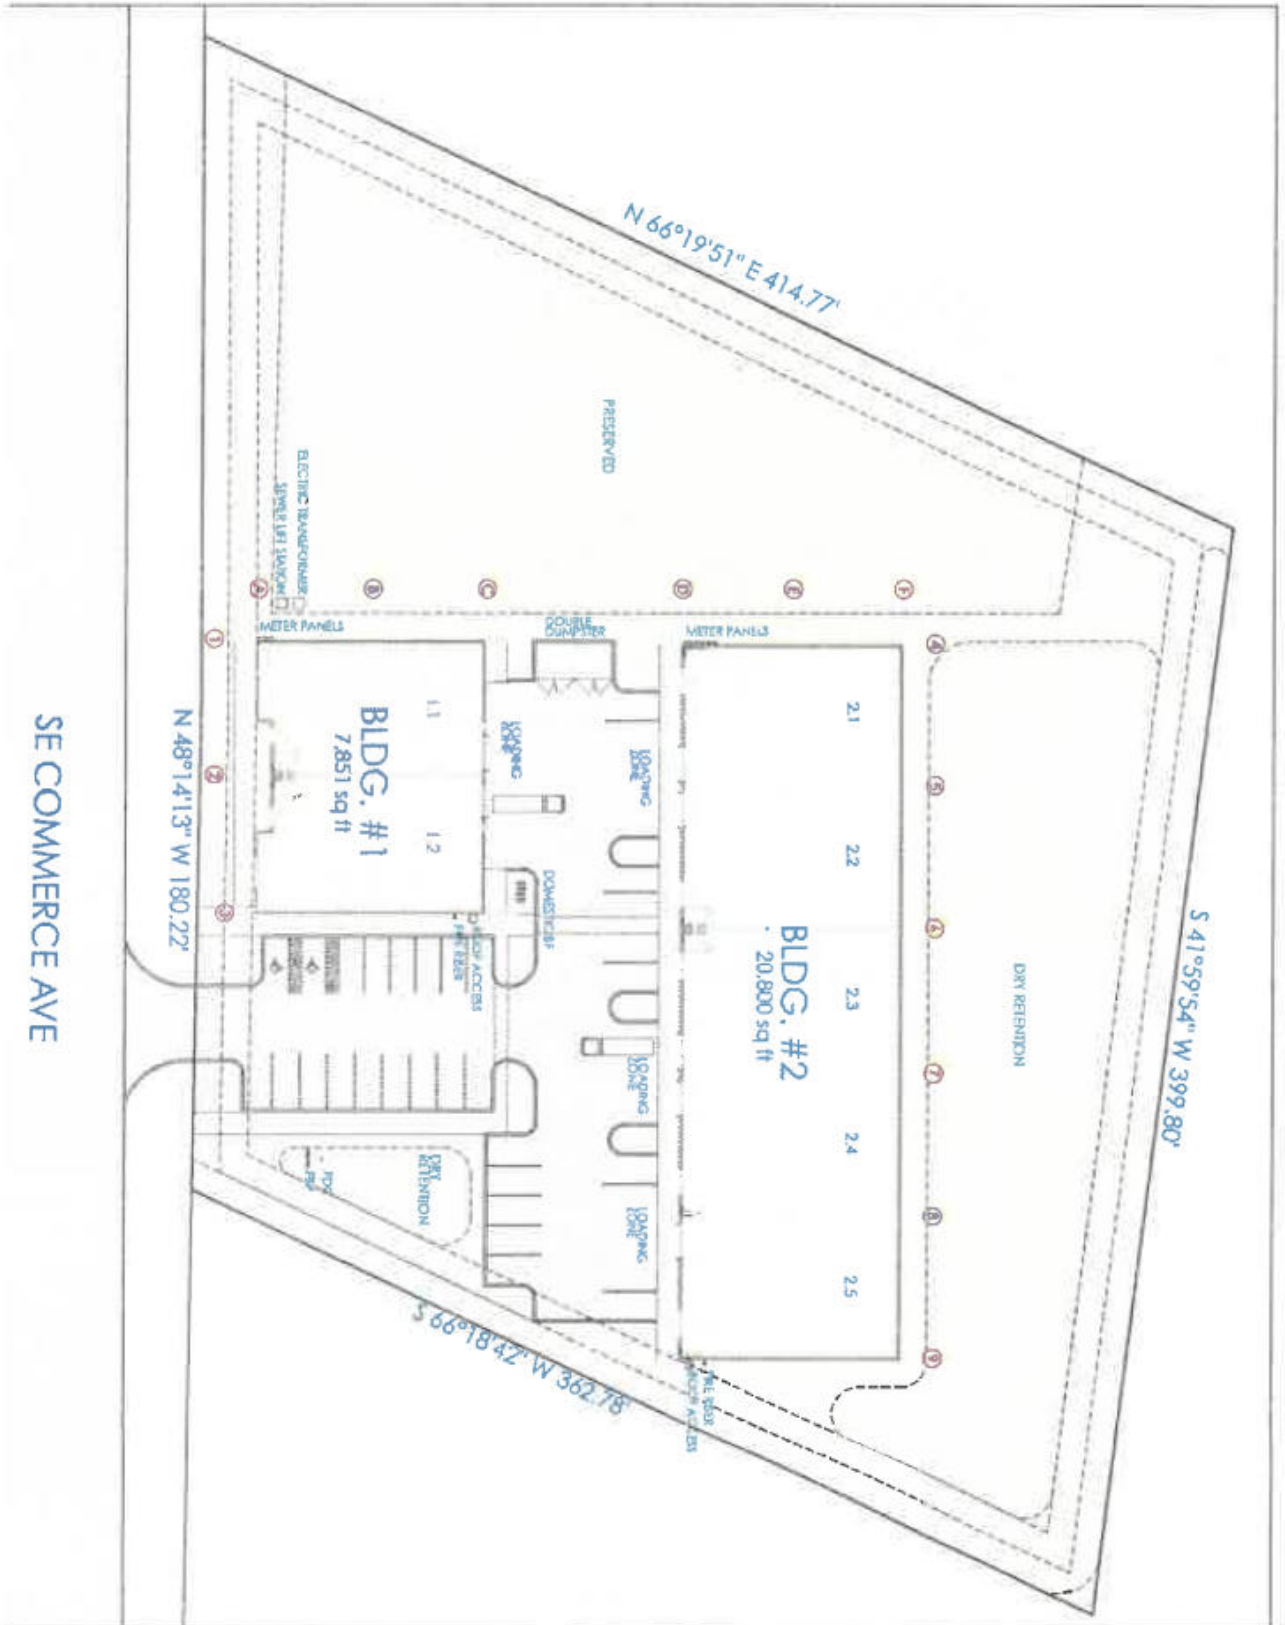


Copyright © 2024 - ALL RIGHTS RESERVED

These plans are the property of the architect. They are not to be used in any way, without the express written permission and consent of BC Architects, Inc. BC No. AA 000008


DATE: 9/26/24	REVISIONS
SHEET: A1	_____

New Industrial Building for:
MARTIN COUNTY, FLORIDA


BC Architects inc.
900 SE Osceola St., Suite E, Ft. 34974 772-287-7318 www.bcarchitects.com

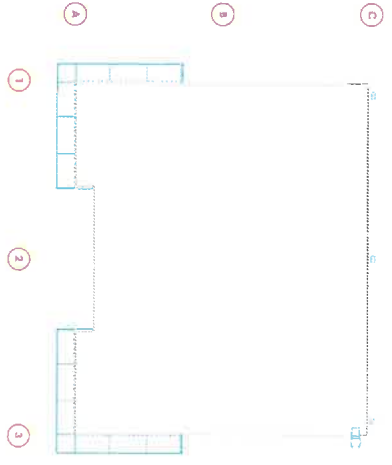


2. Roof Plan Bldg #1
Scale: 1/8" = 1'-0"

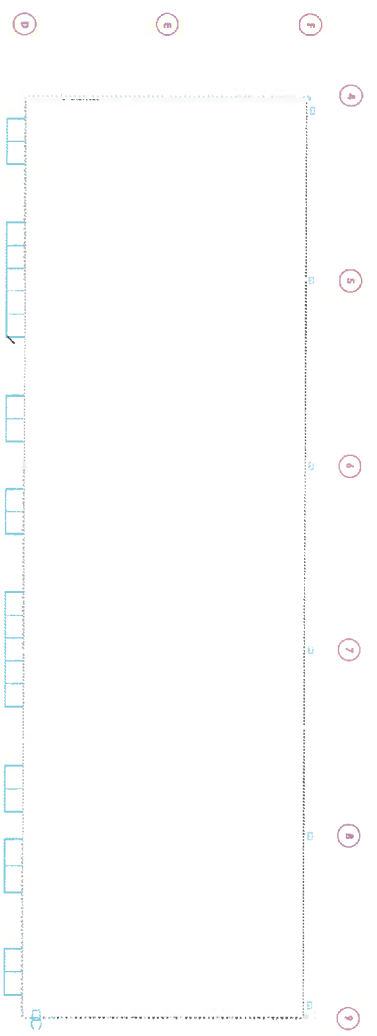


2. Roof Plan Bldg #2
Scale: 1/8" = 1'-0"

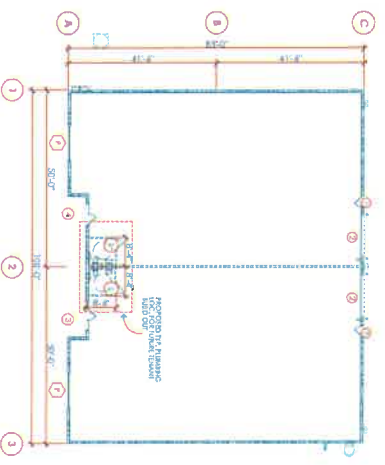

1. Floor Plan Bldg #1
Scale: 1/8" = 1'-0"

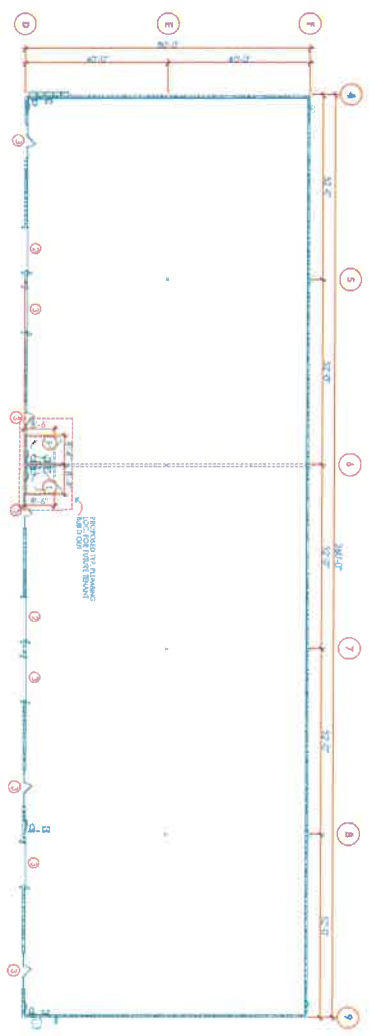


1. Floor Plan Bldg #2
Scale: 1/8" = 1'-0"

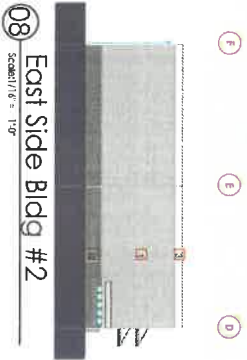

08 East Side Bldg #2
Scale: 1/8" = 1'-0"




06 West Side Bldg #2
Scale: 1/8" = 1'-0"

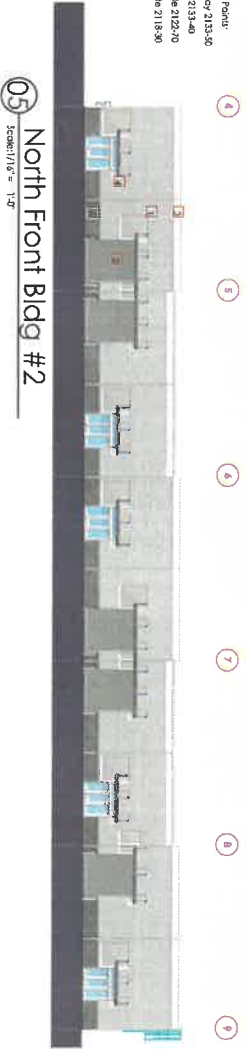


05 North Front Bldg #2
Scale: 1/8" = 1'-0"




07 South Rear Bldg #2
Scale: 1/8" = 1'-0"

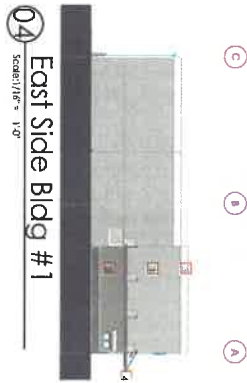


04 East Side Bldg #1
Scale: 1/8" = 1'-0"

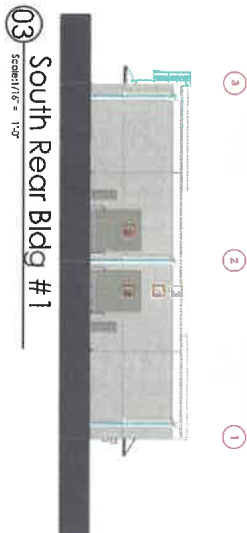

03 South Rear Bldg #1
Scale: 1/8" = 1'-0"

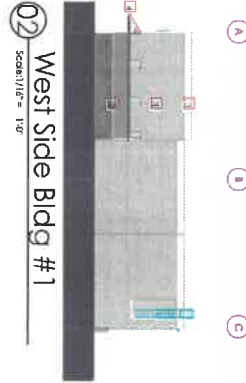

02 West Side Bldg #1
Scale: 1/8" = 1'-0"

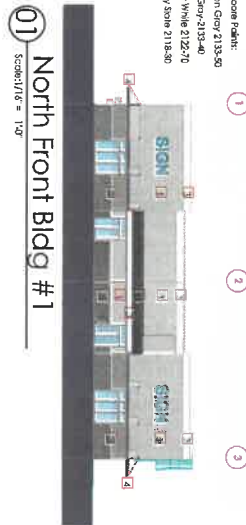

01 North Front Bldg #1
Scale: 1/8" = 1'-0"

- Benjamin Moore Paints:
- 1 Pigment Gray 2133-90
 - 2 Dove Gray 2133-40
 - 3 Snow White 2122-70
 - 4 Ebony Shale 2118-90

- Benjamin Moore Paints:
- 1 Pigment Gray 2133-90
 - 2 Dove Gray 2133-40
 - 3 Snow White 2122-70
 - 4 Ebony Shale 2118-90

Copyright © 2024 - ALL RIGHTS RESERVED

These prints are the property of the architect. They are not to be used in any way without the express written permission and consent of BC Architects, Inc. EC no. AA CD00008

DATE	3/20/24
SHEET	A3
REVISIONS	

New Industrial Building for:
MARTIN COUNTY, FLORIDA

BC Architects in c.
900 SE Okechua St., Stuart, FL 34994 772 • 287 • 2318 www.bcarchitect.com