

LEGEND

	NOT IN SCOPE		PROPOSED ITEMS (HEAVY LINE WEIGHT)
	EXISTING ITEMS		DEMO ITEMS
	NEW DOOR AND FRAME		EXISTING DOOR AND FRAME



Brady Sullivan Properties
 670 N. Commercial Street
 Manchester, nh 03101
 603.622.6223



Owner
**BRADY SULLIVAN
 PROPERTIES**
 MANCHESTER
 NH

Project
**MANCHESTER
 COMMONS**
 MANCHESTER NH

SUITE D1-2
1,700 SF

Seals

Issues

Date	Description


Revisions

No.	Date	Description

Drawing Title
EXISTING PLAN

Issue Date:	4-1-2025
Project No:	Scale: As Indicated
Project Manager:	Production Leader:
Project Architect:	Peer Reviewer:

Drawing Number
A108

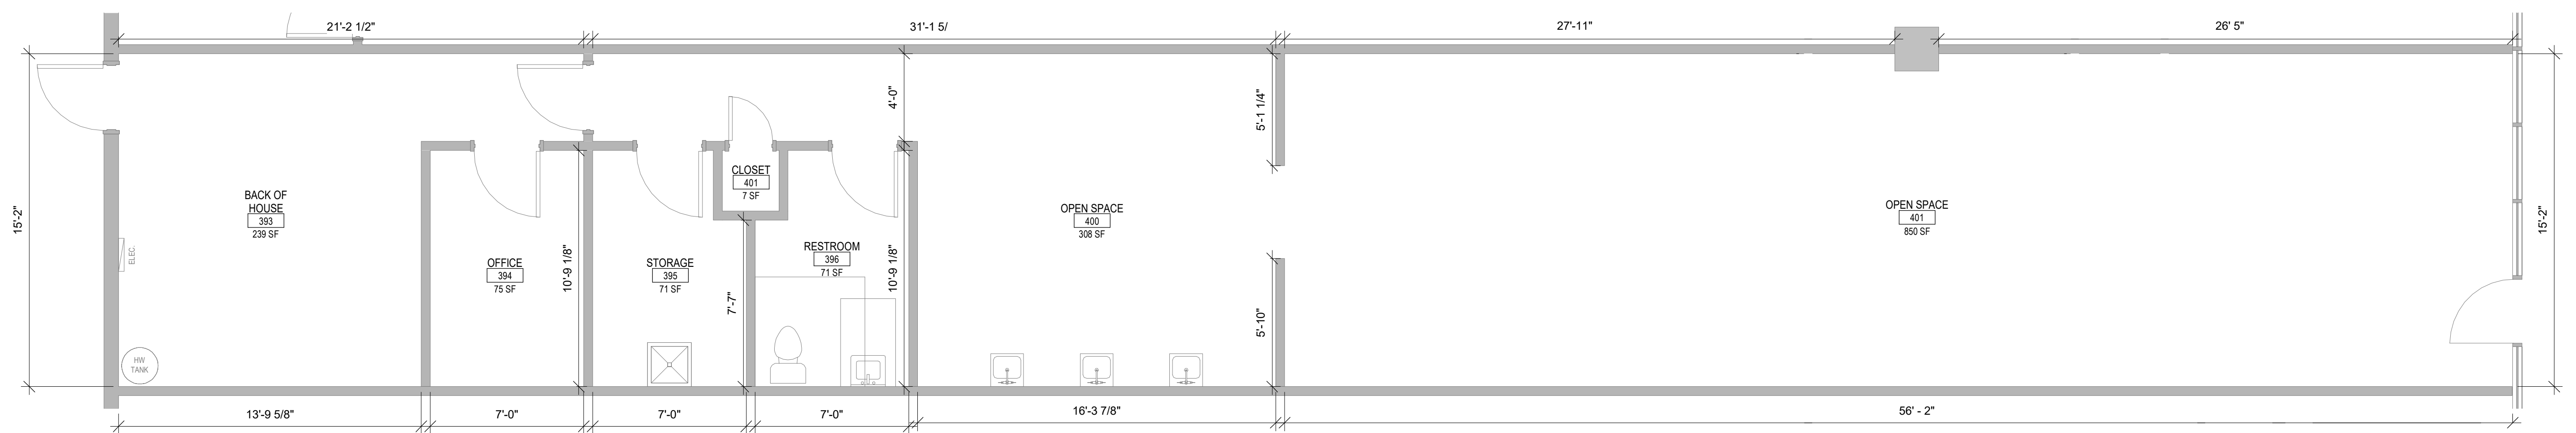

1 SUITE D1-2 EXISTING PLAN
 1/4" = 1'-0"