



WGM GROUP
WWW.WGMGROUP.COM

PRELIMINARY

PLOTTED: 6/6/25
SAVED: 6/6/25

PROPOSED TRACTS EXHIBIT

TRACTS 2A, 4A, 5A, & 7A OF COS 6995

MISSOULA, MONTANA

REVISIONS:

NO. DESCRIPTION DATE


NO.	DESCRIPTION	DATE

PROJECT: 23-12-08
LAYOUT: ROAD
SURVEYED: --
DESIGN: --
DRAFT: CEG
APPROVE: JRS
DATE:

JUNE 2025

SHEET

1 OF 1

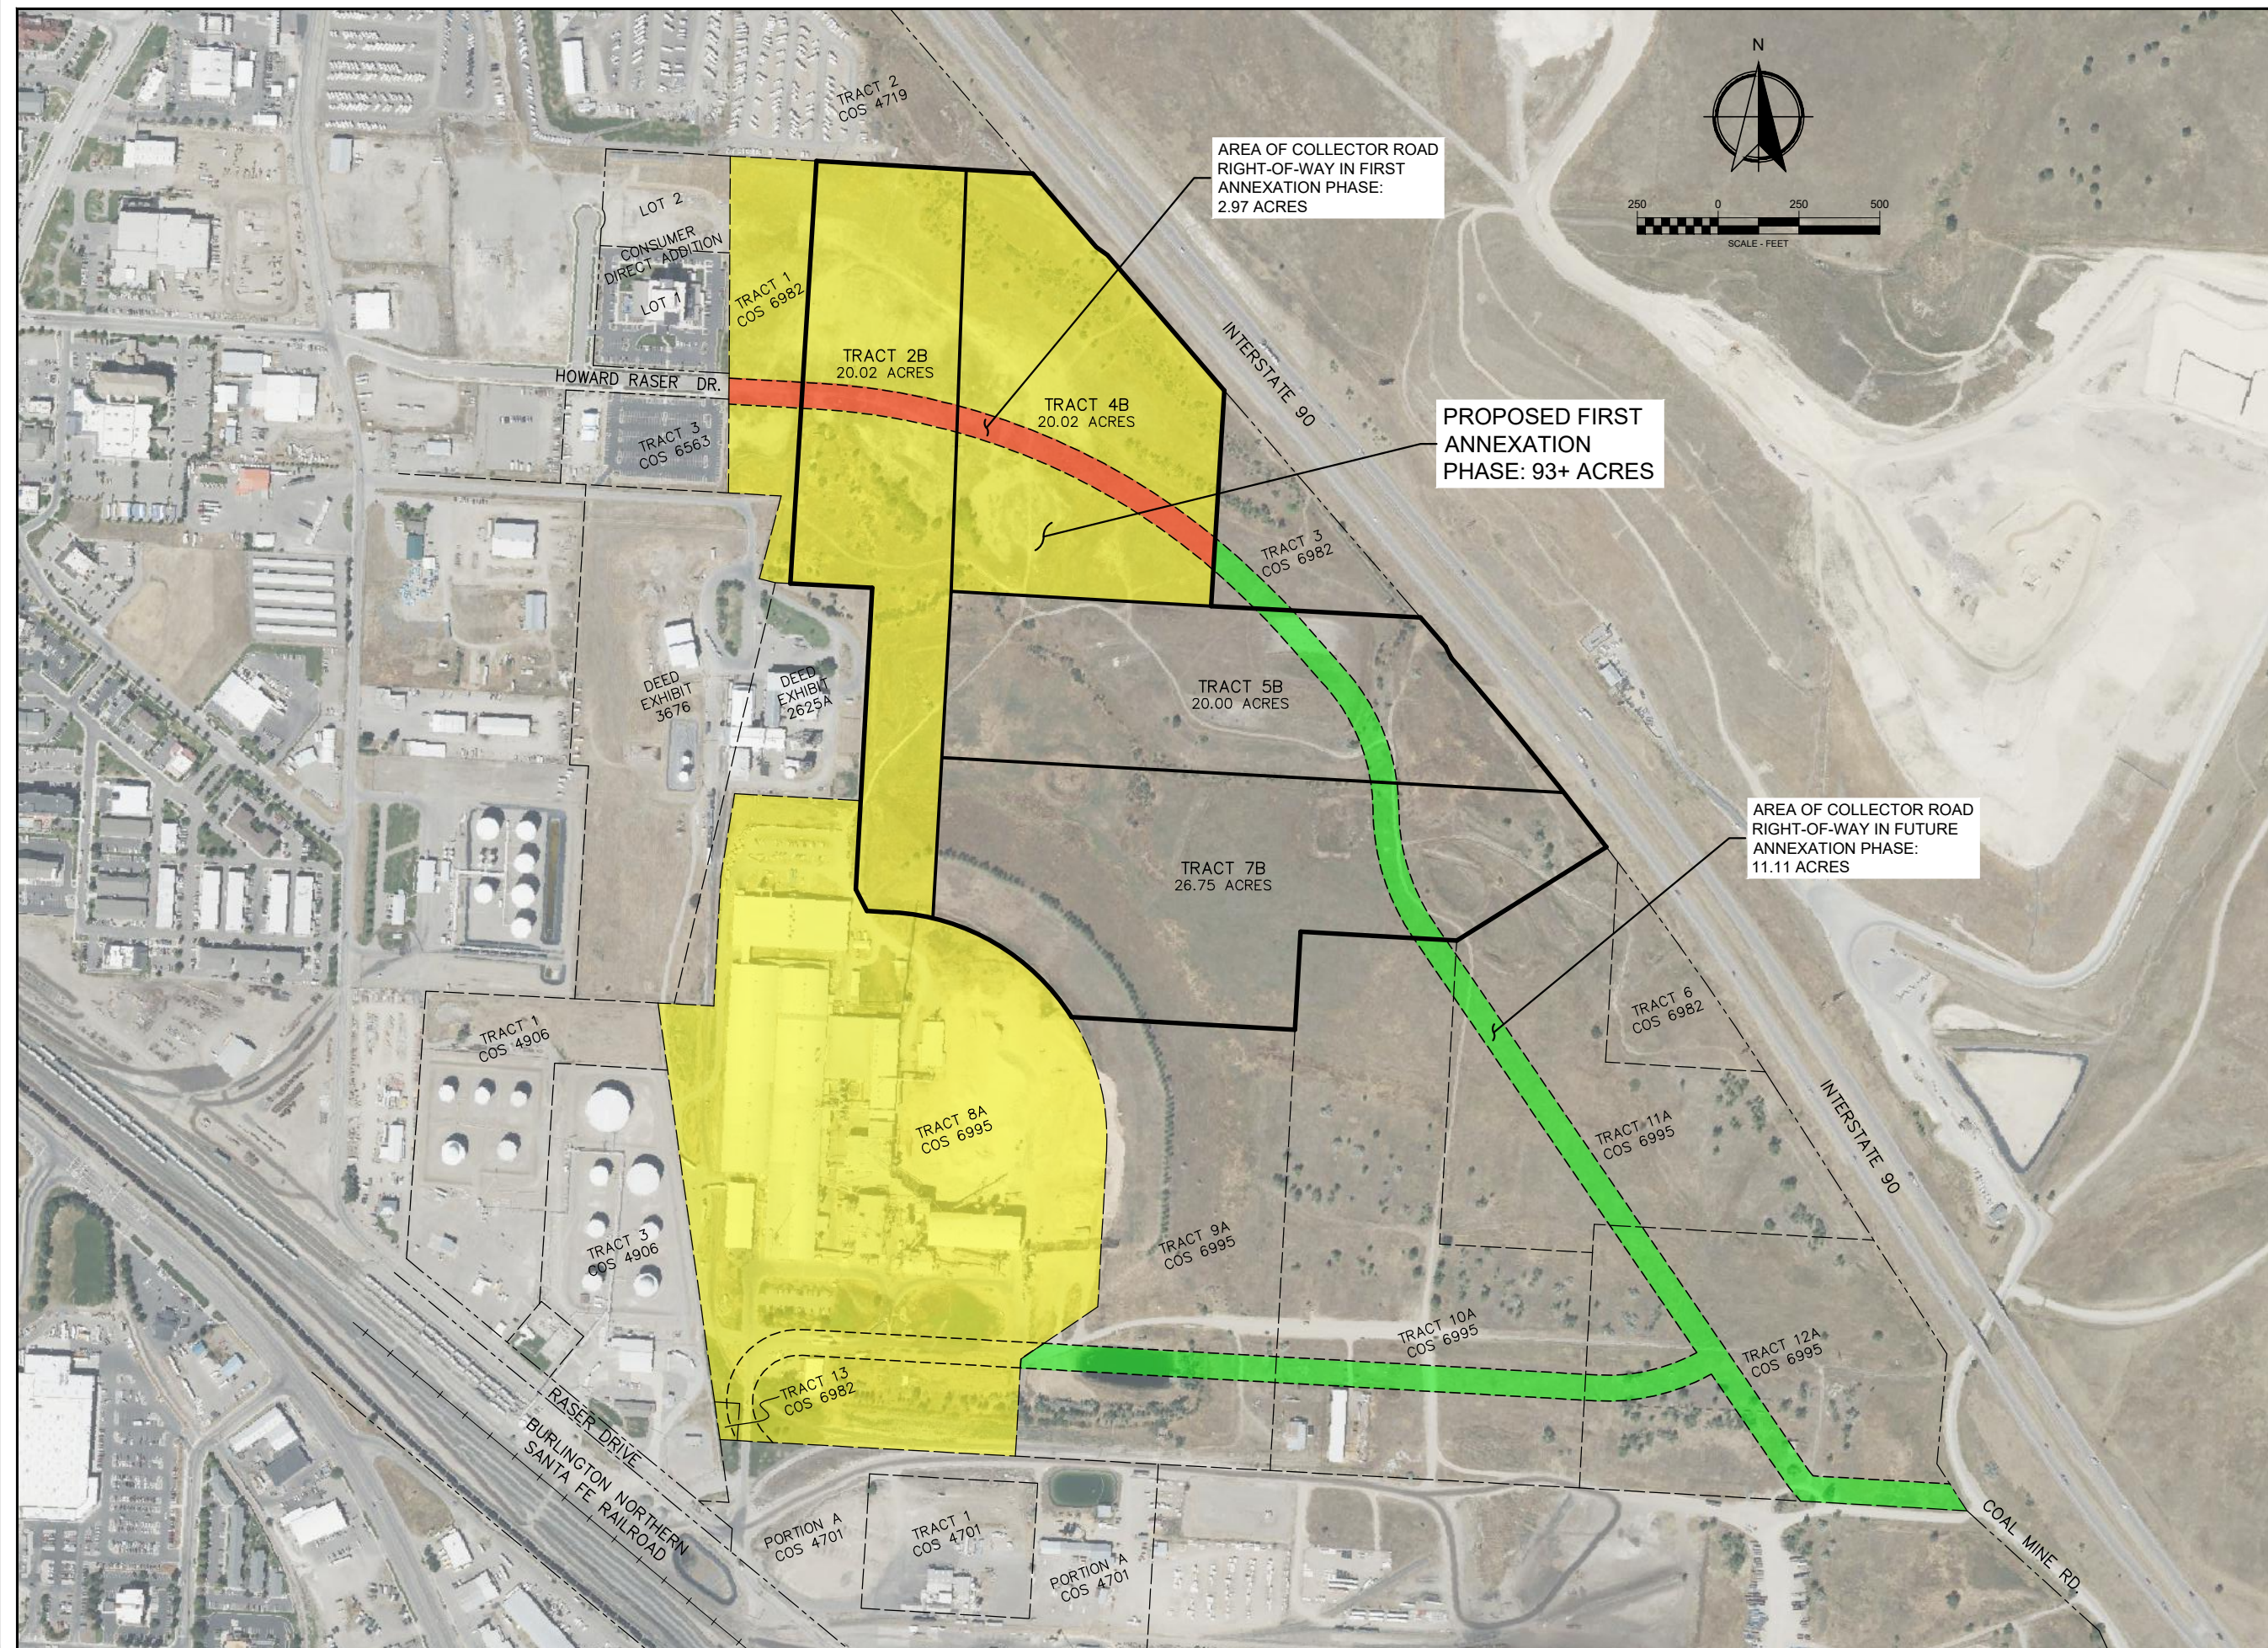

FILE: \\Projects\231208201 Data\CAD\02 Exhibit\031208 annex-01-tracts-2.dwg