

# PECOS COMMERCE CENTER

7931 E Pecos Rd, Mesa, Arizona 85212



Property Offers Dynamic Range of  
Suite Sizes: ±2,000-20,000 SF

**± 222,242 SF**  
6 Buildings

**Jackie Orcutt, SIOR**  
Executive Vice President  
+1 602 735 1978  
jackie.orcutt@cbre.com

**Jonathan Teeter**  
Senior Vice President  
+1 602 735 1929  
jonathan.teeter@cbre.com

**Kendall Saba**  
Associate  
+1 602 735 5509  
kendall.saba@cbre.com



# PROPERTY FEATURES



Year Built:  
2008



6 Buildings  
±222,242 SF



Loading Type:  
Grade Level  
Common Truckwell



Clear Height:  
24'



Zoning: LI  
(Light Industrial)



Parking:  
2.65/1,000



1 Mile to  
Mesa Gateway Airport




3 Miles from  
Loop 202



2 Miles from  
SR 24 Freeway



Close to Arizona State  
Polytechnic Campus

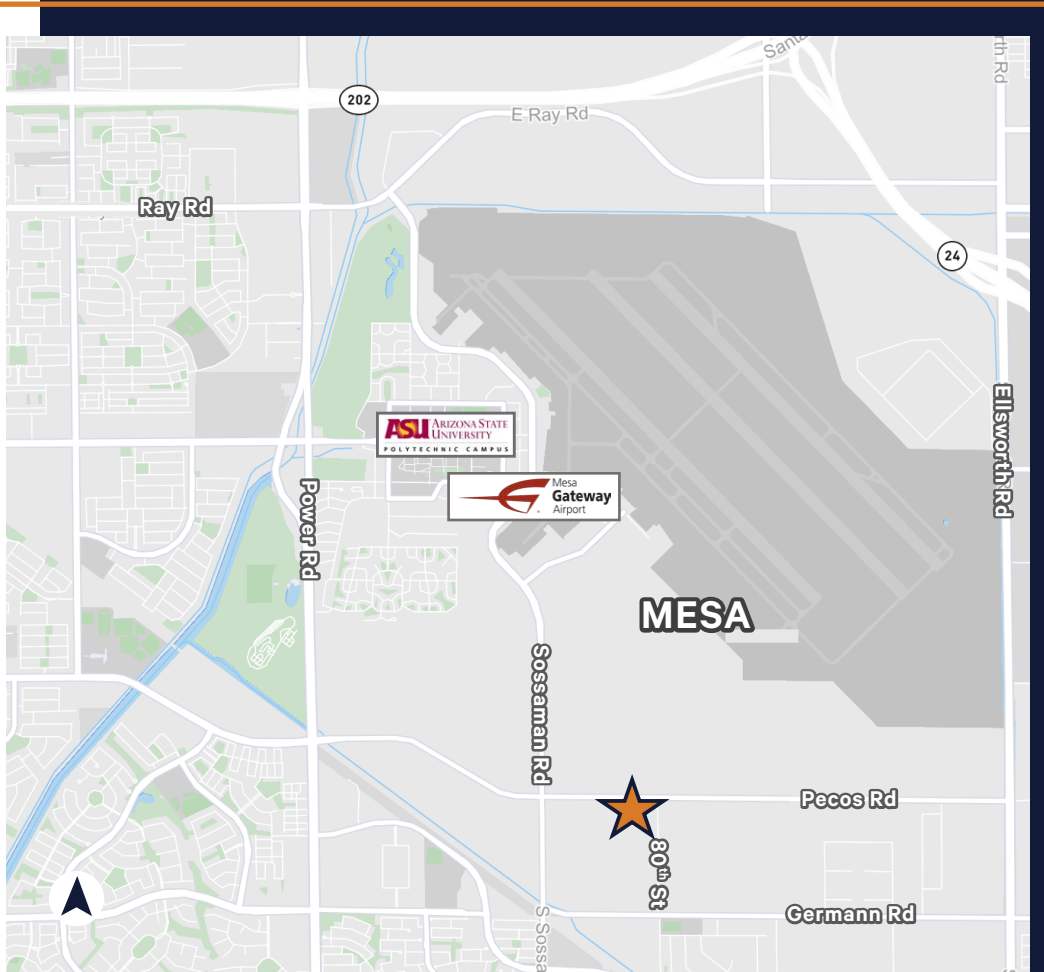


# PECOS COMMERCE CENTER

7931 E Pecos Rd, Mesa, Arizona 85212

## Availability

Bldg	Suite	Total SF	Office SF	Loading	Clear Height	Comments
3	145	±4,488	±1,507	1 GL	22'6"	EVAP Cooled <i>\$1.00 NNN rate for the first year on a 5 year deal</i>
3	149	±4,716	±1,032	1 GL	22'6"	EVAP Cooled Available July 2026
3	150	±8,114	±1,944	2 GL	22'6"	EVAP Cooled
5	178	±4,162	±1,235	1 GL	20'3"	EVAP Cooled
6	196	±4,206	±796	1 GL	22'3"	EVAP Cooled

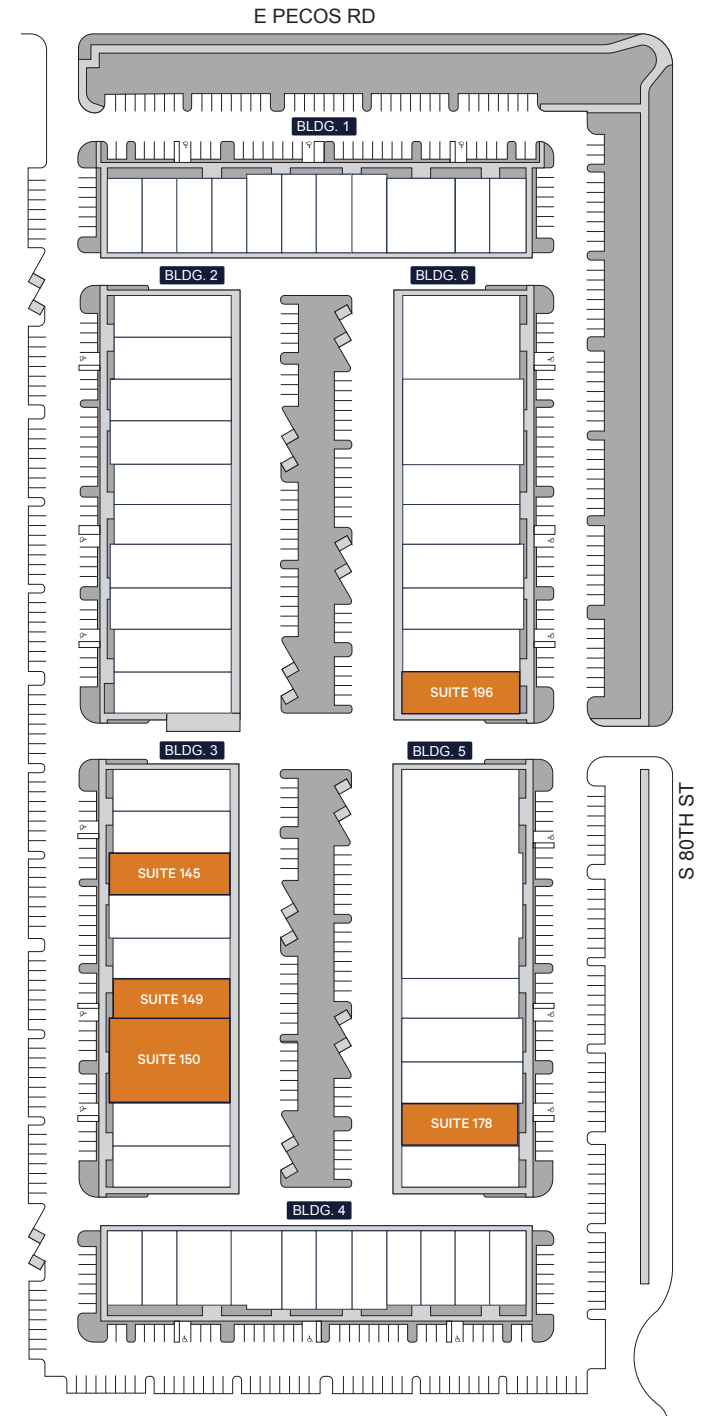


Available Space

NOT TO SCALE  
ALL MEASUREMENTS  
ARE APPROXIMATE


# PECOS COMMERCE CENTER

7931 E Pecos Rd, Mesa, Arizona 85212

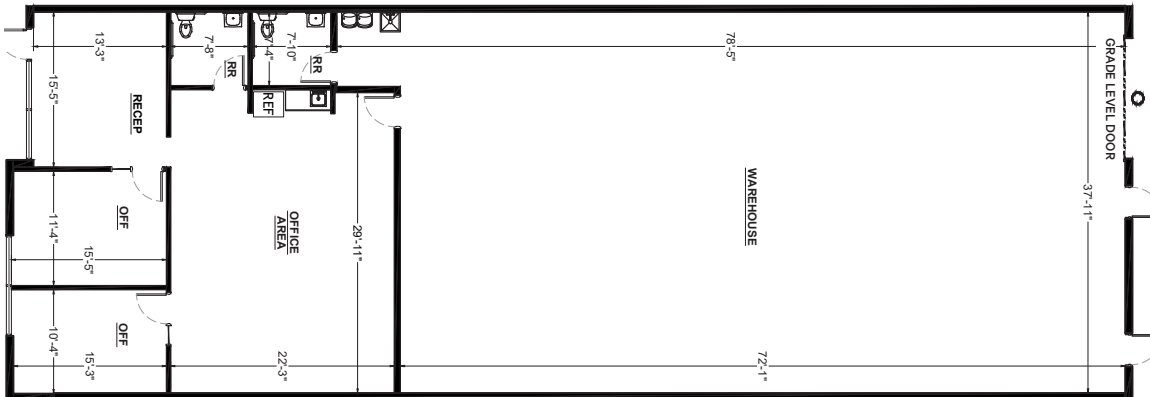

NOT TO SCALE  
ALL MEASUREMENTS  
ARE APPROXIMATE

SITE KEY

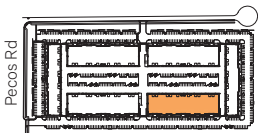

BUILDING KEY



**\$1.00 NNN rate for the first year on a 5 year deal!**



Building	Suite	Total SF	Office SF	Loading	Clear Height	Comments
3	145	±4,488	±1,507	1 GL	22'6"	EVAP Cooled

**Jackie Orcutt, SIOR**  
Executive Vice President  
+1 602 735 1978  
jackie.orcutt@cbre.com

**Jonathan Teeter**  
Senior Vice President  
+1 602 735 1929  
jonathan.teeter@cbre.com


**Kendall Saba**  
Associate  
+1 602 735 5509  
kendall.saba@cbre.com




© 2026 CBRE, Inc. All rights reserved. This information has been obtained from sources believed reliable, but has not been verified for accuracy or completeness. You should conduct a careful, independent investigation of the property and verify all information. Any reliance on this information is solely at your own risk. Photos herein are the property of their respective owners. Use of these images without the express written consent of the owner is prohibited. CBRE and the CBRE logo are service marks of CBRE, Inc. All other marks displayed on this document are the property of their respective owners, and the use of such logos does not imply any affiliation with or endorsement of CBRE.

# PECOS COMMERCE CENTER

7931 E Pecos Rd, Mesa, Arizona 85212

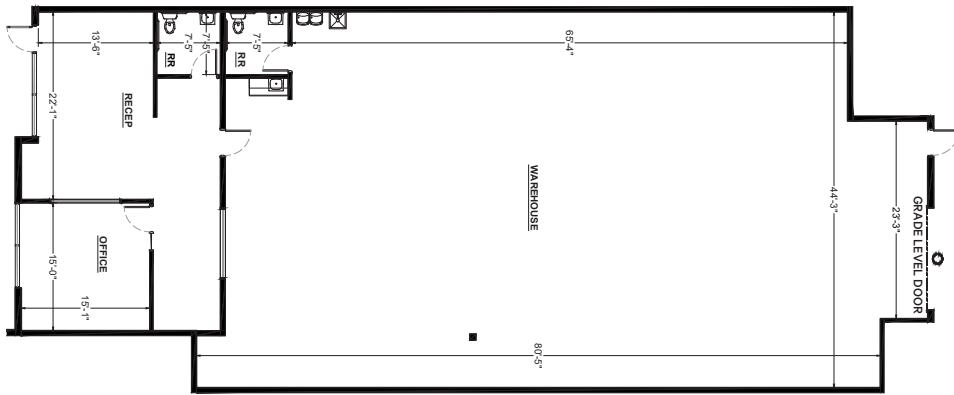

SITE KEY

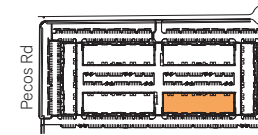

BUILDING KEY



NOT TO SCALE  
ALL MEASUREMENTS  
ARE APPROXIMATE



Building	Suite	Total SF	Office SF	Loading	Clear Height	Comments
3	149	±4,716	±1,032	1 GL	22'6"	EVAP Cooled, Available July 2026

**Jackie Orcutt, SIOR**  
Executive Vice President  
+1 602 735 1978  
jackie.orcutt@cbre.com

**Jonathan Teeter**  
Senior Vice President  
+1 602 735 1929  
jonathan.teeter@cbre.com


**Kendall Saba**  
Associate  
+1 602 735 5509  
kendall.saba@cbre.com




© 2026 CBRE, Inc. All rights reserved. This information has been obtained from sources believed reliable, but has not been verified for accuracy or completeness. You should conduct a careful, independent investigation of the property and verify all information. Any reliance on this information is solely at your own risk. Photos herein are the property of their respective owners. Use of these images without the express written consent of the owner is prohibited. CBRE and the CBRE logo are service marks of CBRE, Inc. All other marks displayed on this document are the property of their respective owners, and the use of such logos does not imply any affiliation with or endorsement of CBRE.

# PECOS COMMERCE CENTER

7931 E Pecos Rd, Mesa, Arizona 85212

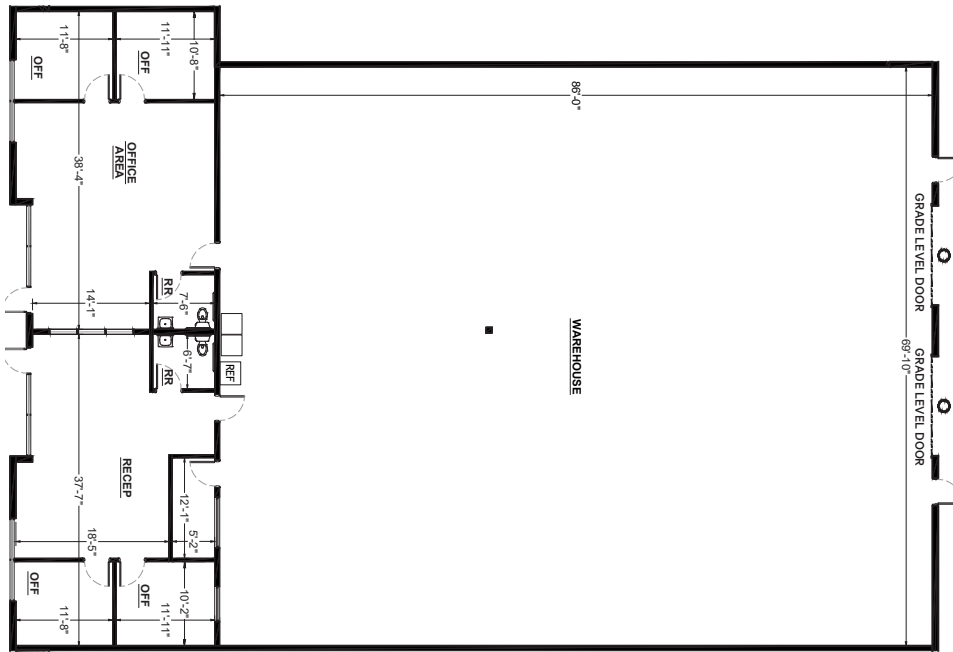

SITE KEY 

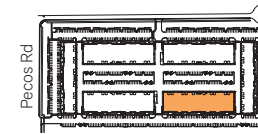

BUILDING KEY 



 NOT TO SCALE  
ALL MEASUREMENTS  
ARE APPROXIMATE



Building	Suite	Total SF	Office SF	Loading	Clear Height	Comments
3	150	±8,114	±1,944	2 GL	22'6"	EVAP Cooled

**Jackie Orcutt, SIOR**  
Executive Vice President  
+1 602 735 1978  
jackie.orcutt@cbre.com


**Jonathan Teeter**  
Senior Vice President  
+1 602 735 1929  
jonathan.teeter@cbre.com

**Kendall Saba**  
Associate  
+1 602 735 5509  
kendall.saba@cbre.com




# PECOS COMMERCE CENTER

7931 E Pecos Rd, Mesa, Arizona 85212

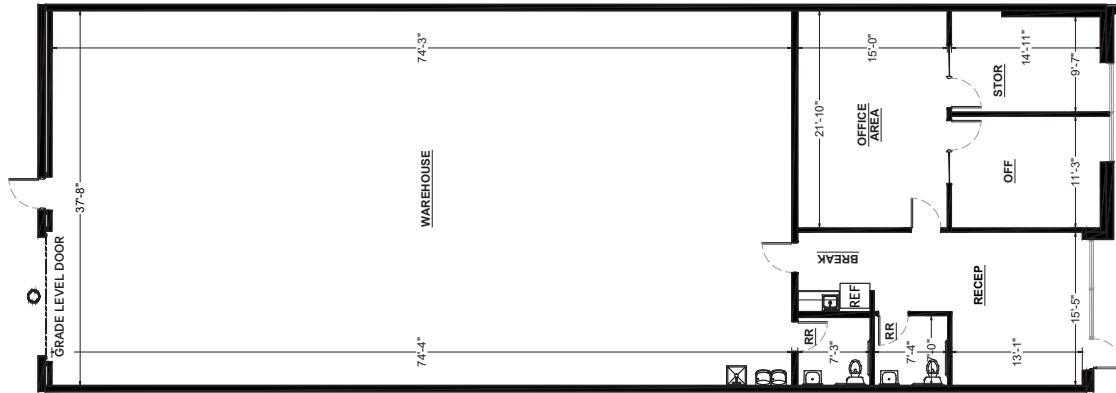

NOT TO SCALE  
ALL MEASUREMENTS  
ARE APPROXIMATE

SITE KEY 

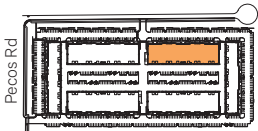

BUILDING KEY 



Building	Suite	Total SF	Office SF	Loading	Clear Height	Comments
5	178	±4,162	±1,235	1 GL	20'3"	EVAP Cooled, Contiguous to 12,847 SF

**Jackie Orcutt, SIOR**

Executive Vice President  
+1 602 735 1978  
jackie.orcutt@cbre.com

**Jonathan Teeter**

Senior Vice President  
+1 602 735 1929  
jonathan.teeter@cbre.com

**Kendall Saba**


Associate  
+1 602 735 5509  
kendall.saba@cbre.com



© 2026 CBRE, Inc. All rights reserved. This information has been obtained from sources believed reliable, but has not been verified for accuracy or completeness. You should conduct a careful, independent investigation of the property and verify all information. Any reliance on this information is solely at your own risk. Photos herein are the property of their respective owners. Use of these images without the express written consent of the owner is prohibited. CBRE and the CBRE logo are service marks of CBRE, Inc. All other marks displayed on this document are the property of their respective owners, and the use of such logos does not imply any affiliation with or endorsement of CBRE.


# PECOS COMMERCE CENTER

7931 E Pecos Rd, Mesa, Arizona 85212

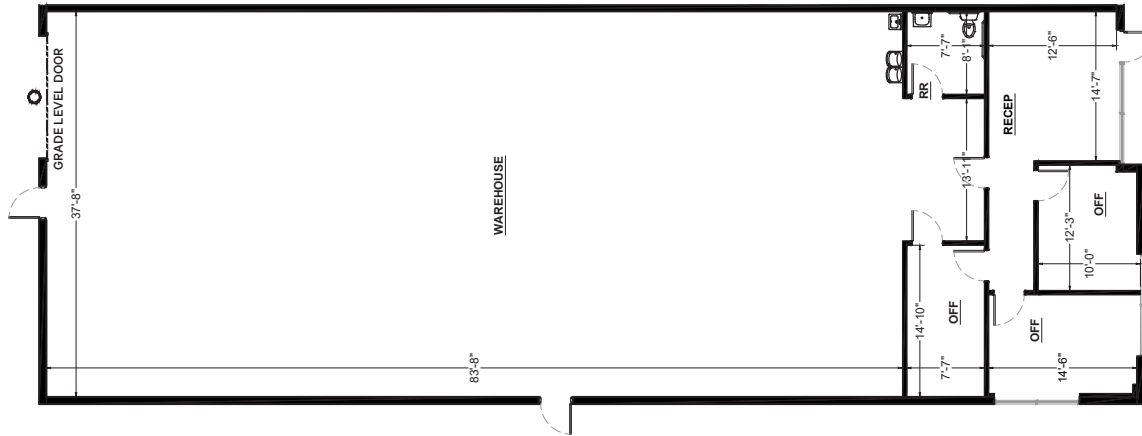

NOT TO SCALE  
ALL MEASUREMENTS  
ARE APPROXIMATE

SITE KEY

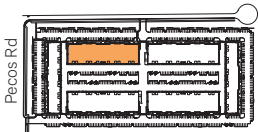

BUILDING KEY



Building	Suite	Total SF	Office SF	Loading	Clear Height	Comments
6	196	±4,206	±796	1 GL	22'3"	EVAP Cooled

**Jackie Orcutt, SIOR**  
Executive Vice President  
+1 602 735 1978  
jackie.orcutt@cbre.com

**Jonathan Teeter**  
Senior Vice President  
+1 602 735 1929  
jonathan.teeter@cbre.com

**Kendall Saba**  
Associate  
+1 602 735 5509  
kendall.saba@cbre.com



© 2026 CBRE, Inc. All rights reserved. This information has been obtained from sources believed reliable, but has not been verified for accuracy or completeness. You should conduct a careful, independent investigation of the property and verify all information. Any reliance on this information is solely at your own risk. Photos herein are the property of their respective owners. Use of these images without the express written consent of the owner is prohibited. CBRE and the CBRE logo are service marks of CBRE, Inc. All other marks displayed on this document are the property of their respective owners, and the use of such logos does not imply any affiliation with or endorsement of CBRE.

# LOCATED IN THE PECOS ADVANCED MANUFACTURING ZONE

The Pecos Commerce Center is located in one of the most competitive areas in the nation.

- Located near the SRP 69kV transmission line with capacity
- Access to abundant water, natural gas and fiber on Pecos Road
- City of Mesa Foreign Trade Zone (FTZ) capable. FTZ reduces or defers tariffs and duties, and can reduce property taxes by as much as 72.7% in perpetuity for qualified users



**Jackie Orcutt, SIOR**  
Executive Vice President  
+1 602 735 1978  
jackie.orcutt@cbre.com

**Jonathan Teeter**  
Senior Vice President  
+1 602 735 1929  
jonathan.teeter@cbre.com

**Kendall Saba**  
Associate  
+1 602 735 5509  
kendall.saba@cbre.com

