

618 WEST MAGNOLIA
EXISTING & PROPOSED CHANGES


1950 SQ FT TOTAL
 .2044 Acres

New Perimeter Fence

Possible ADU Structure
 (tie-ins)

Extend Parking Pad
 (+ 2.5 Spaces)

Garbage / Recycling Bins

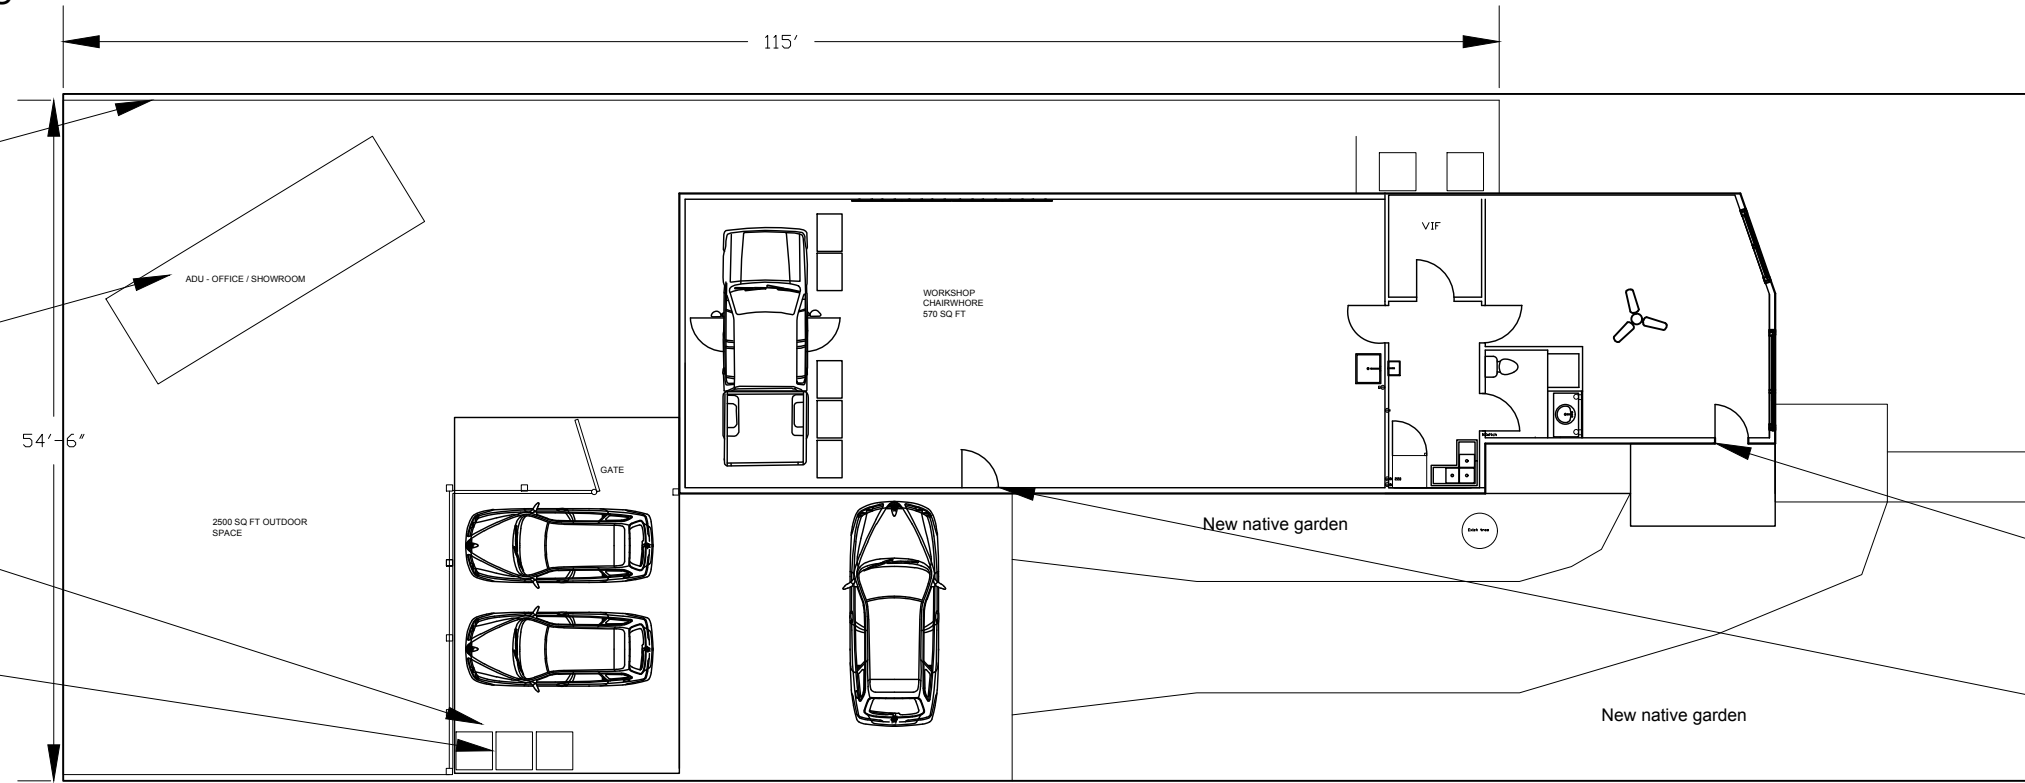


Possible door for
 rear lot access

Primary Entry Rental

Primary Entry Owner

1 SITE PLAN
 1/16" = 1'-0"

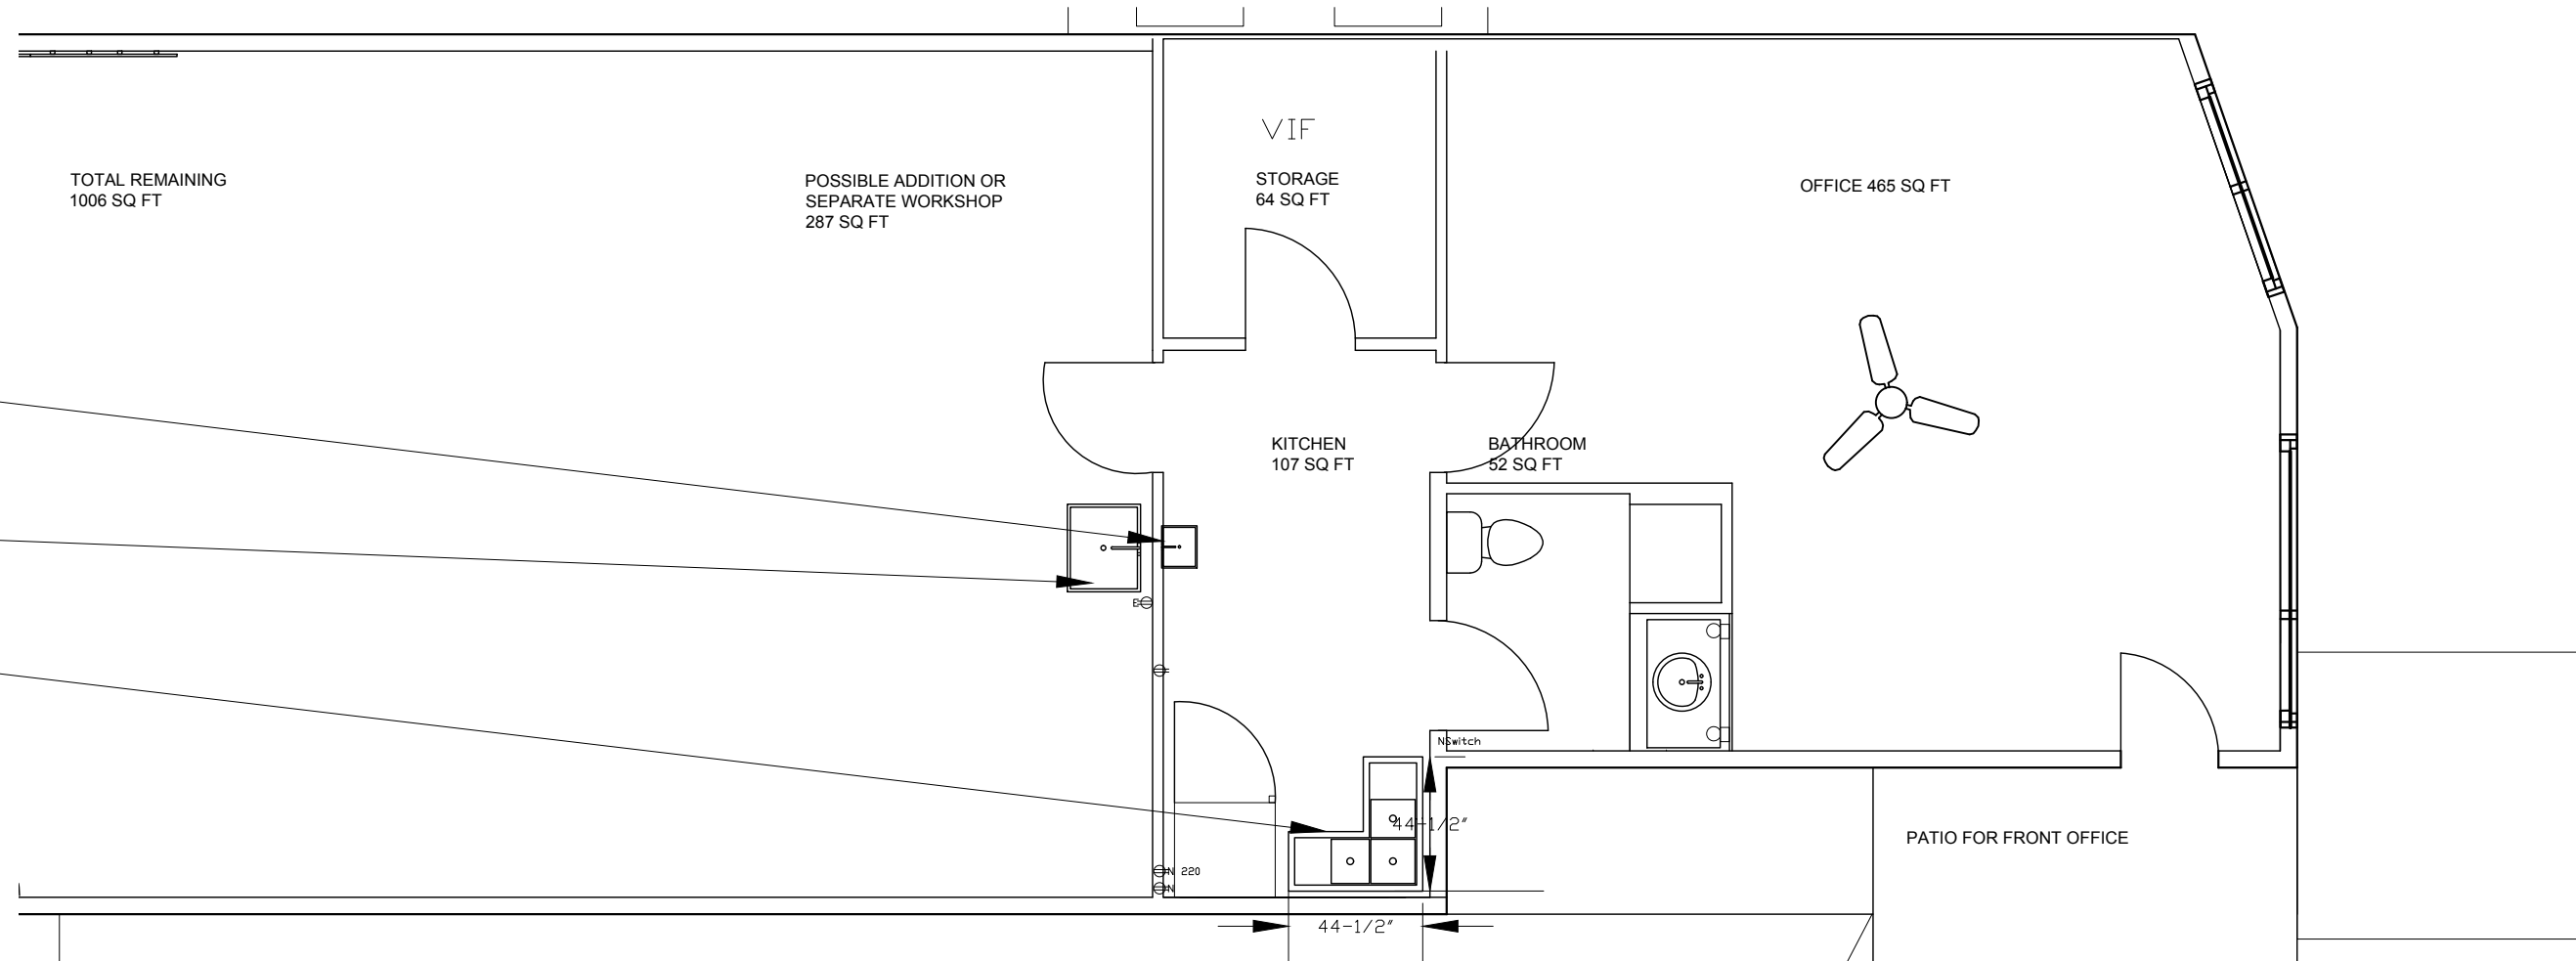

2 FLOORPLAN - ELECTRICAL
 3/16" = 1'-0"