


BUILDING B
 1255 HOBLITT AVENUE
 CLOVIS, CA 93612

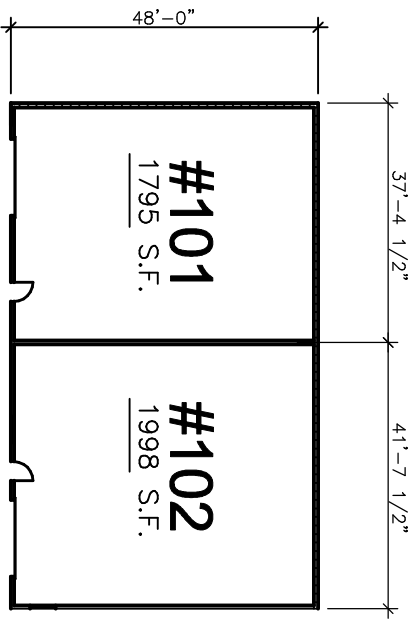

BUILDING A
 1257 HOBLITT AVENUE
 CLOVIS, CA 93612

REV. NO.	REVISION	BY	DATE

THE DRAWING CENTER
 DRAFTING & DESIGN
 D.O.D. CONTRACTOR

456 CLOVIS AVE, SUITE 1
 CLOVIS, CA 93612
 TEL: (559) 523-7153
 FAX: (559) 523-7156
 E-mail: drawing@spcglobal.net

SCALE	1"=30' (1:360)
Drawn By	JAMES JOHNSON
Date	04-27-2021
Checked By	JAMES JOHNSON
Date	04-28-2021

CLIENT	DOUG SMITH 1255 HOBLITT AVENUE CLOVIS, CA
PROJECT	NEW CONSTRUCTION
DRAWING TITLE	SUITE SQ. FOOTAGE
SIZE	50-471.dwg
DRAWING NUMBER	0
REV.	0