


# Meadowvale Town Centre

6677 Meadowvale Town Centre Cir, Mississauga, ON

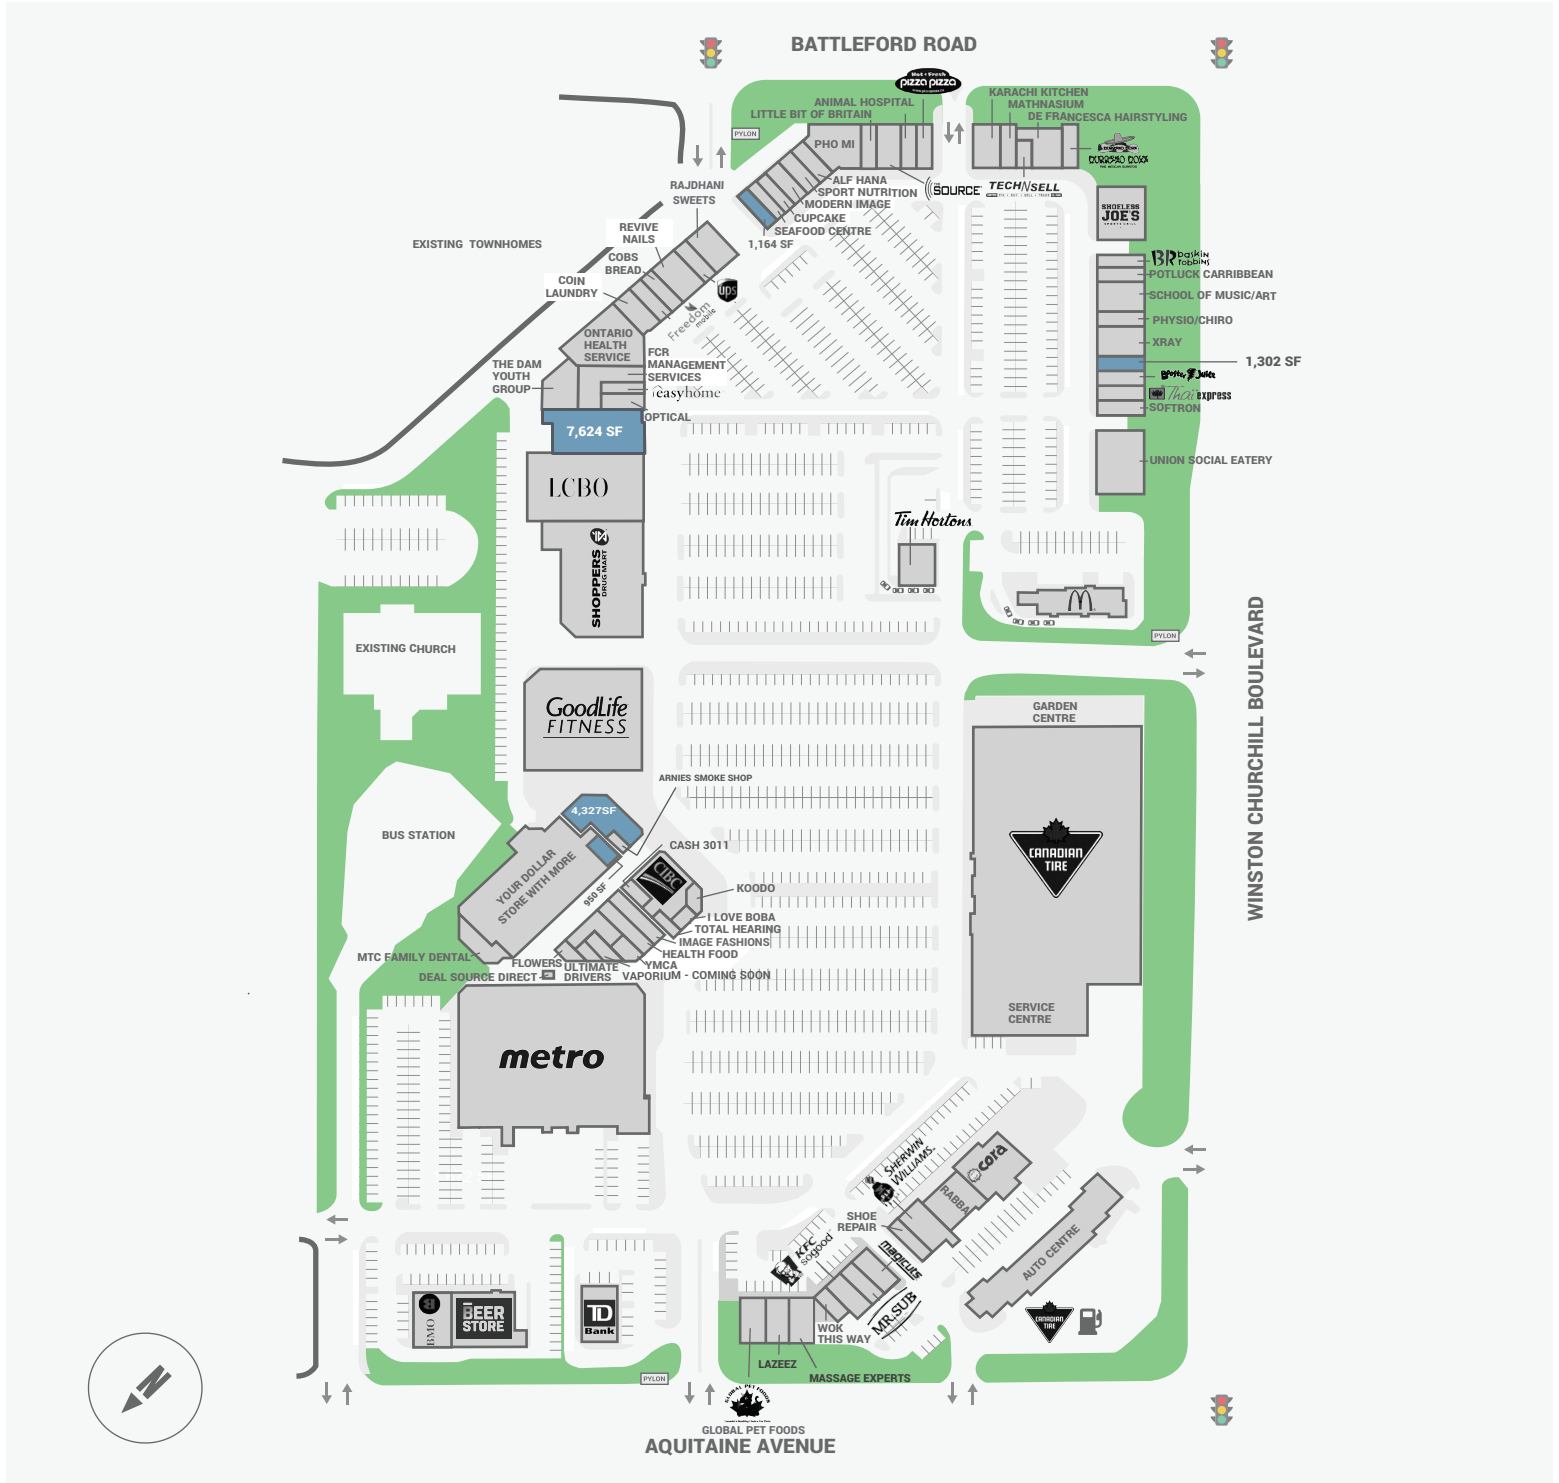

<p><b>WALK SCORE</b></p>	<p><b>TRANSIT SCORE</b></p>	<p>The sole-purpose of this site plan is to identify the approximate location and size of the buildings. It is intended for use as a reference only and is subject to change at any time at the sole discretion of the owner.</p>	<p>REVISED JAN 2020</p>
<p>77%</p>	<p>68%</p>	<p>Le présent plan de situation a pour seul but de présenter l'emplacement et les dimensions approximatif des immeubles. Il est destiné exclusivement à servir de référence et peut être modifié à tout moment à la seule appréciation du propriétaire.</p>	