



# THE WESTLAKE BUILDING

*Best in Class Jackson Square Office Space For Lease*

909 MONTGOMERY ST,  
SAN FRANCISCO, CA 94133

→ [VIEW WEBSITE](#)

**JIM WALKER**

415.229.8910 | [jim.walker@kidder.com](mailto:jim.walker@kidder.com)

LIC N° 01750435

**SCOTT VIX, CCIM, SIOR**

415.229.8924 | [scott.vix@kidder.com](mailto:scott.vix@kidder.com)

LIC N° 01407761

**MATT NEBEL**

415.229.8897 | [matt.nebel@kidder.com](mailto:matt.nebel@kidder.com)

LIC N° 01881807

[909MONTGOMERY.COM](http://909MONTGOMERY.COM)





### PROPERTY HIGHLIGHTS

Six (6) story multi-tenant office building

Valet parking in building

24/7 lobby security

Full floor creative suites

Dedicated private decks facing San Francisco skyline

Located in Jackson Square

Blue Bottle Coffee located on ground floor

### JIM WALKER

415.229.8910 | [jim.walker@kidder.com](mailto:jim.walker@kidder.com)

LIC N° 01750435

### SCOTT VIX, CCIM, SIOR

415.229.8924 | [scott.vix@kidder.com](mailto:scott.vix@kidder.com)

LIC N° 01407761

### MATT NEBEL

415.229.8897 | [matt.nebel@kidder.com](mailto:matt.nebel@kidder.com)


LIC N° 01881807

FOR LEASE | THE WESTLAKE BUILDING





# SUITE 102 FLOOR PLAN

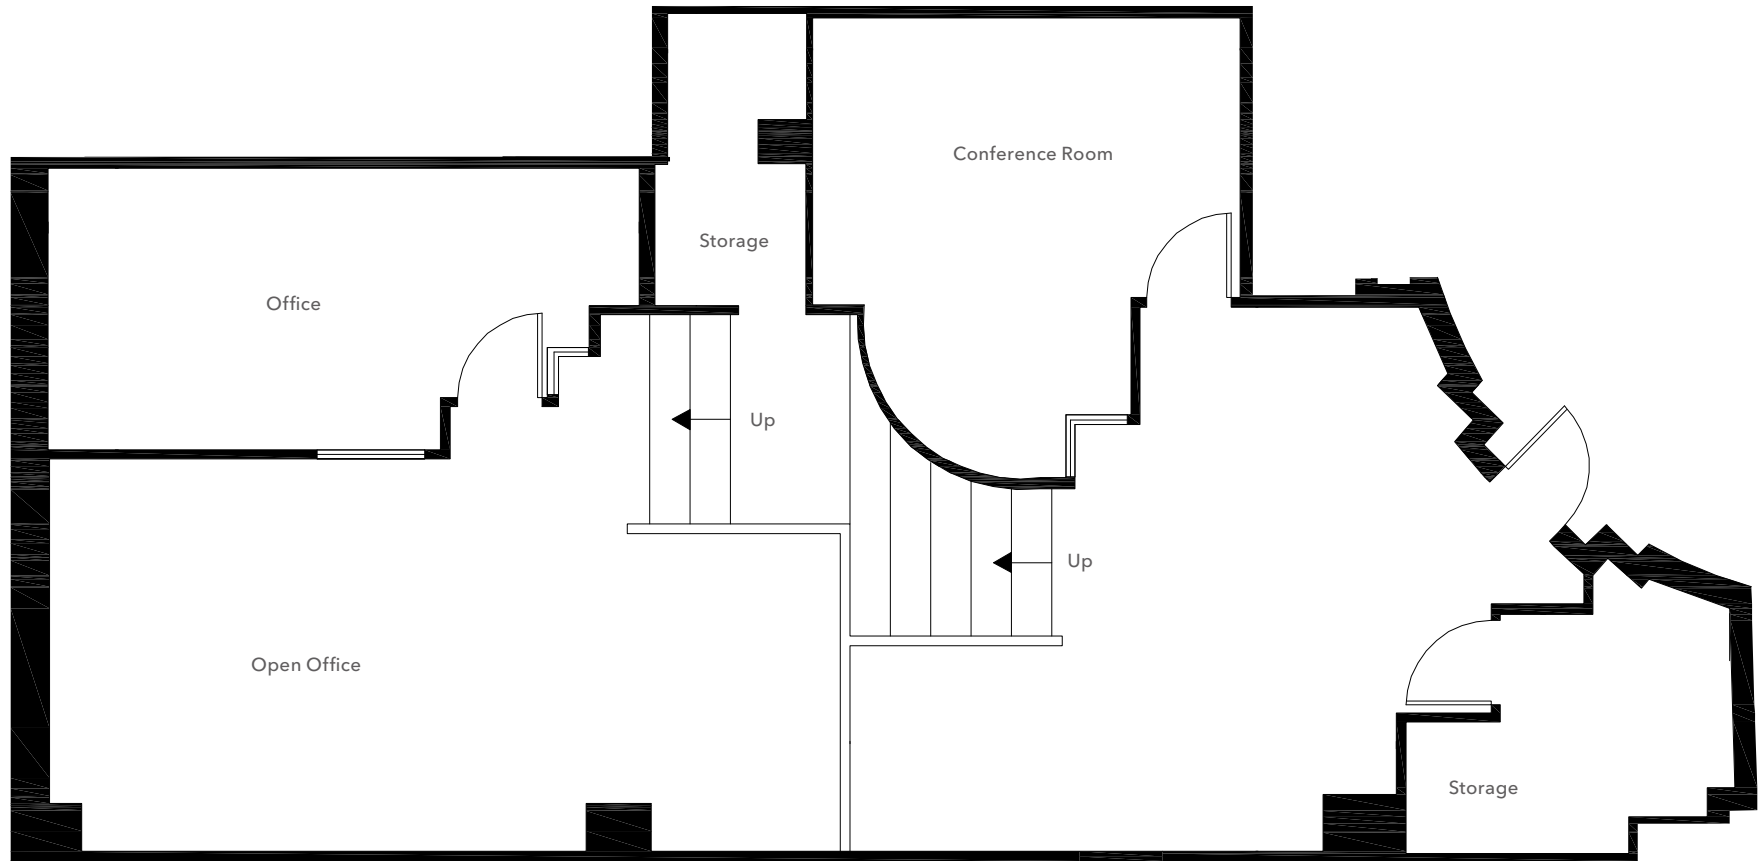


FLOOR PLAN NOT TO SCALE

Suite	Size	Offices	Kitchenette	Conference Rooms	Features
Suite 102	±1,565 SF	1	1	1	<ul style="list-style-type: none"> <li>• Ground floor suite</li> <li>• Interior space (no natural light)</li> <li>• Small kitchenette</li> <li>• Split level (50/50 of space on upper &amp; lower levels)</li> <li>• Combination of open area &amp; meeting rooms</li> </ul>



# SUITE 104 FLOOR PLAN

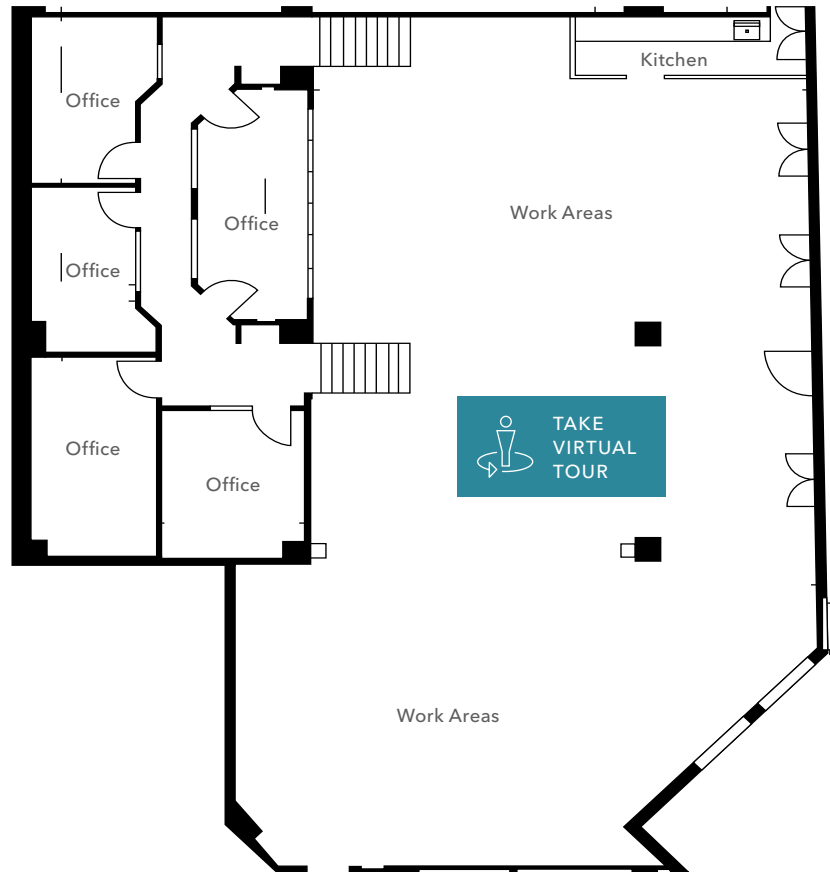

FLOOR PLAN NOT TO SCALE

Suite	Size	Offices	Kitchenette	Conference Rooms	Features
Suite 104	±4,082 SF	5	Yes	1	<ul style="list-style-type: none"> <li>• High ceilings</li> <li>• Meeting rooms</li> <li>• Large open area</li> <li>• Interior ground floor office suite</li> <li>• Offices on mezzanine</li> </ul>



FOR LEASE | THE WESTLAKE BUILDING





## SUITE 200 FLOOR PLAN

**±8,398 SF**

AVAILABLE

**JAN 1, 2027**

AVAILABLE



Excellent cityscape view

Large open area bullpen with a mix of perimeter offices and conference rooms

1 conference room

16 private offices or meeting rooms

Large production and storage area

Kitchen

Shower


Can be combined with Suite 260 to create a +/-16,755 Sq. FT. full floor

FLOOR PLAN NOT TO SCALE

FOR LEASE | THE WESTLAKE BUILDING



## SUITE 260 FLOOR PLAN

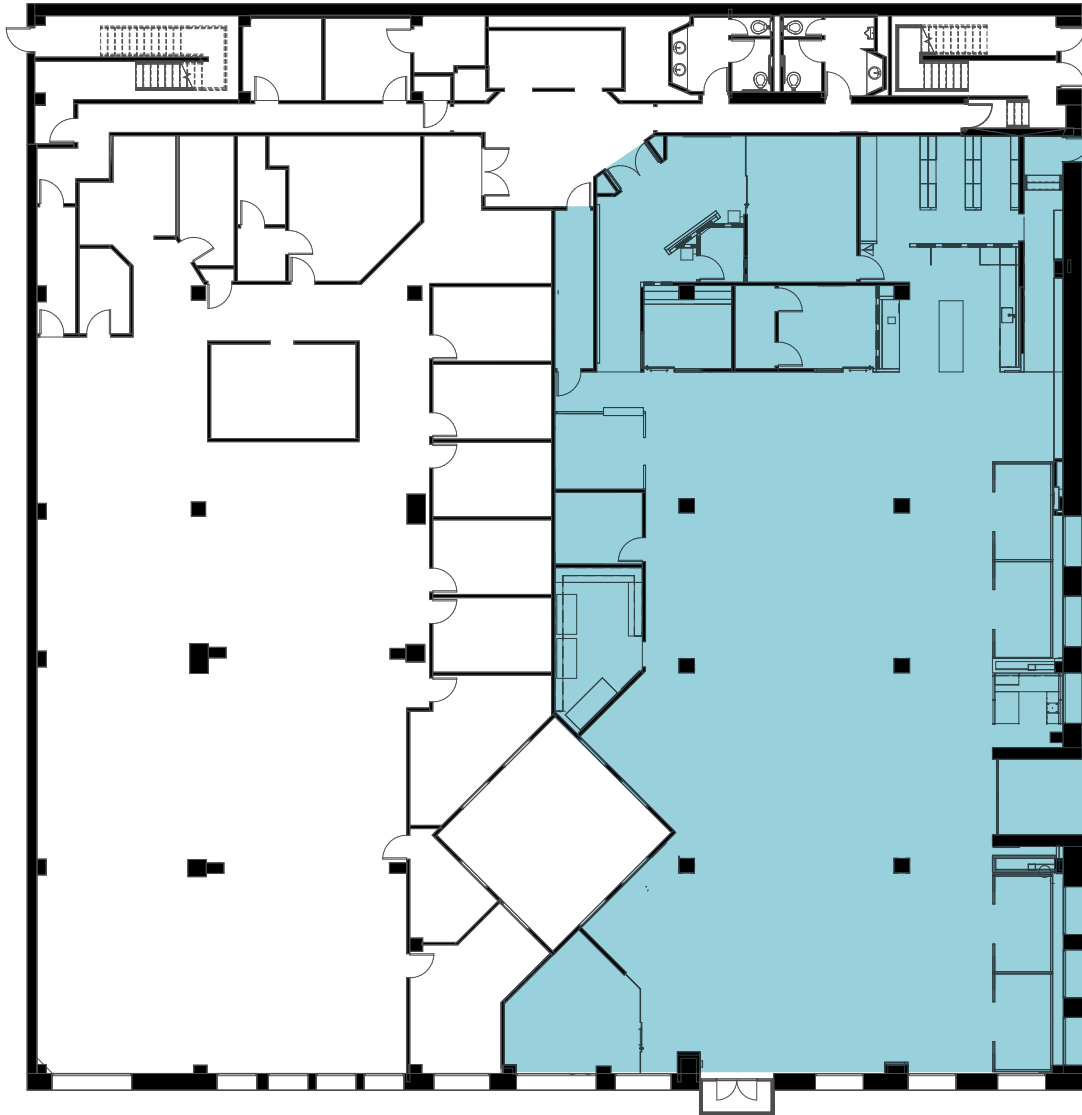

*±8,357 SF*

AVAILABLE

*CONTACT*

FOR LEASE RATE

*NOW*

AVAILABLE

Corner suite with  
excellent natural light

High end open kitchen

2 conference rooms


1 meeting room

2 private offices


Large open area

Partial exposed ceiling  
(predominantly drop ceiling)

FLOOR PLAN NOT TO SCALE

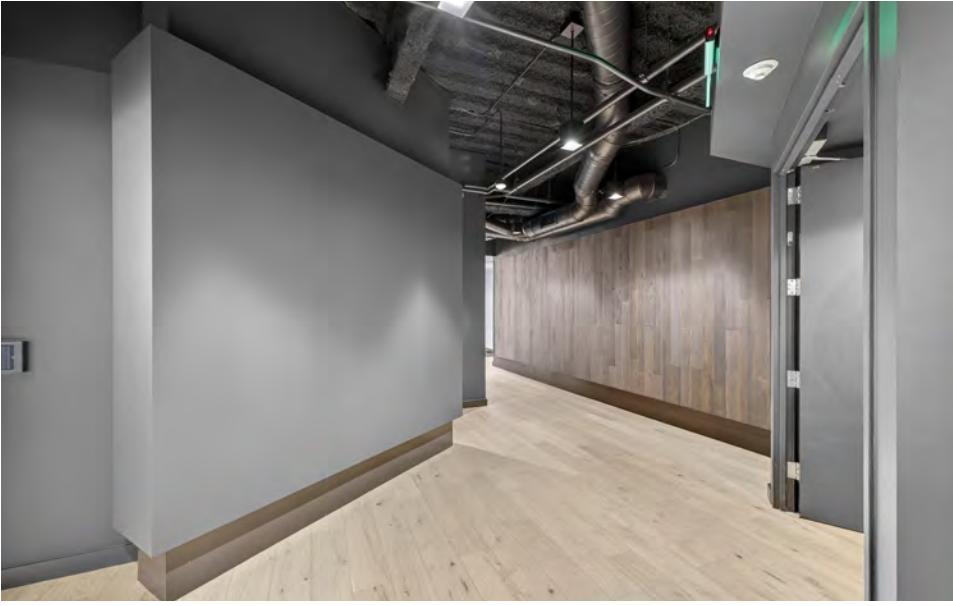


FOR LEASE | 909 MONTGOMERY ST, SAN FRANCISCO, CA 94133

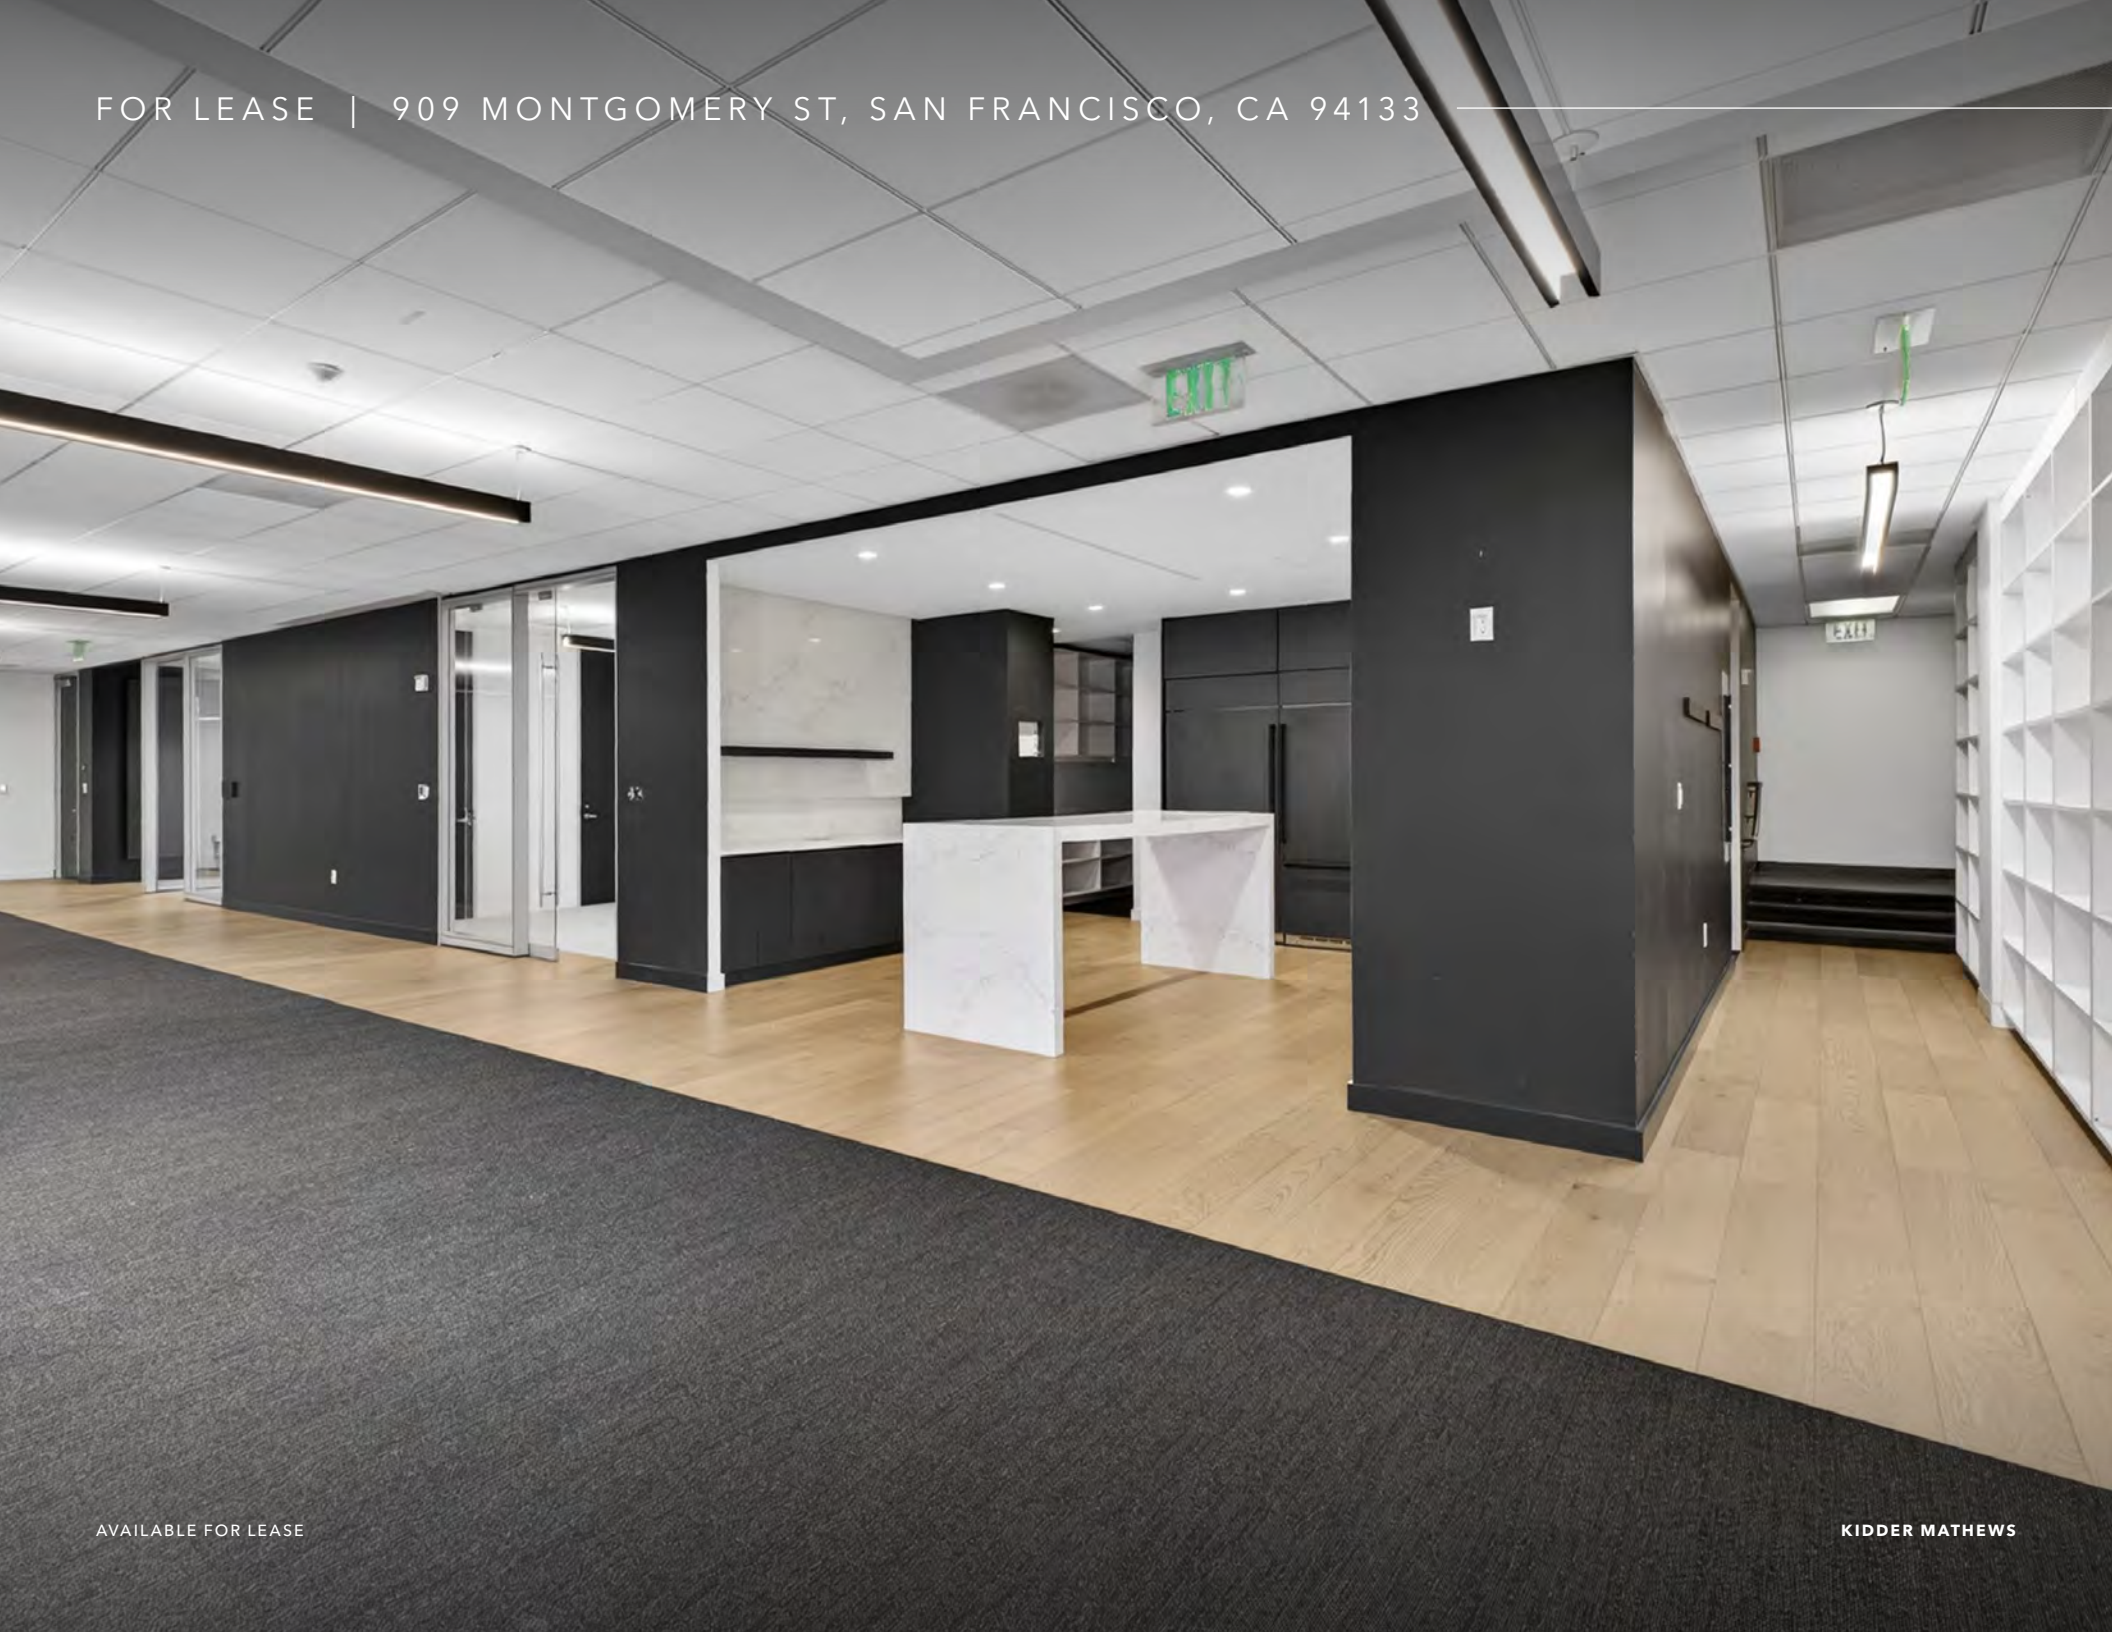



## FOURTH FLOOR PLAN

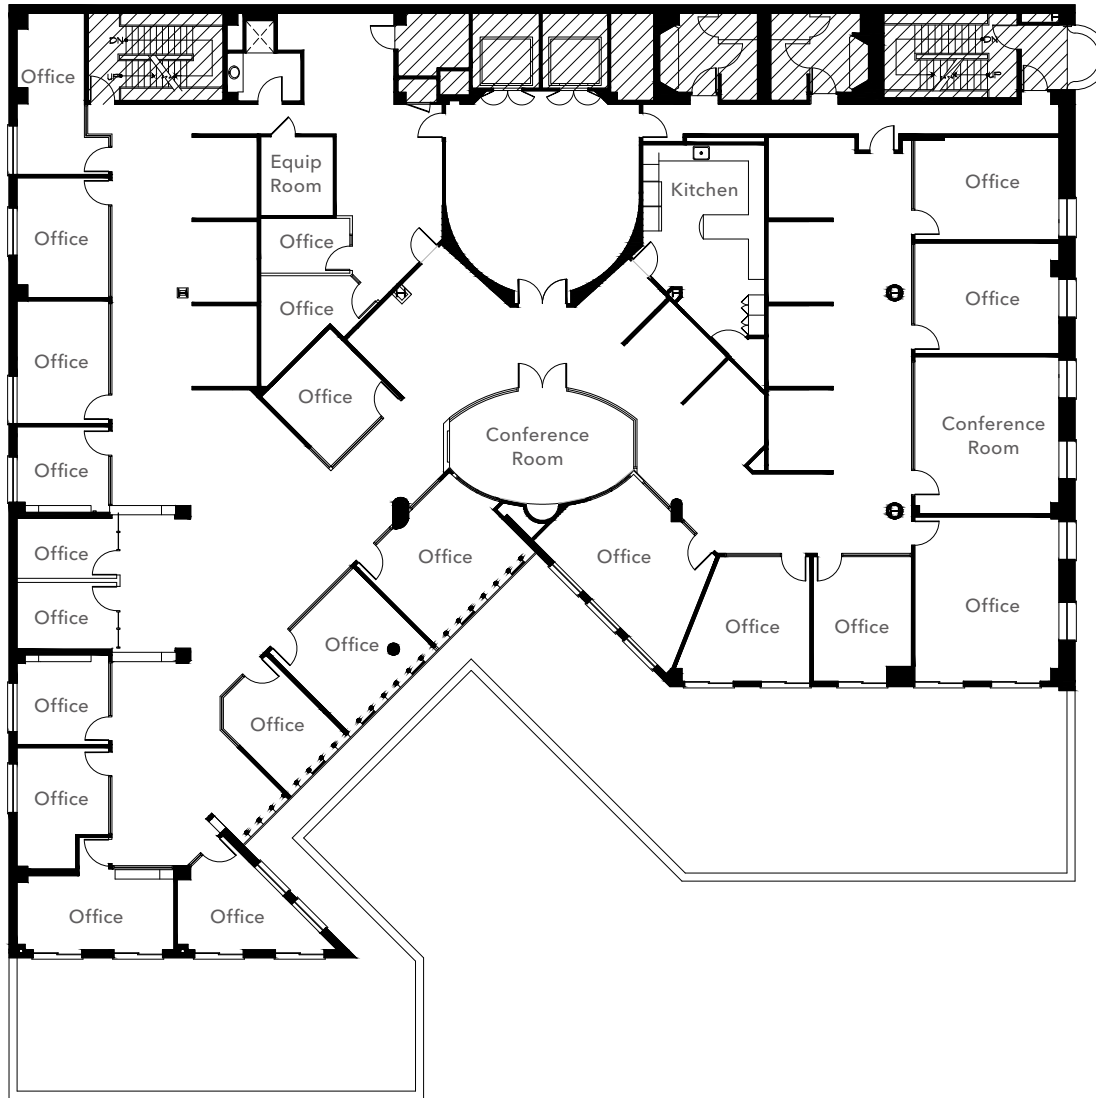

*±11,433 SF*

AVAILABLE

*LEASE RATE*

NEGOTIABLE

*AUG 1, 2025*

AVAILABLE

Full floor identity

2 large private decks with  
bridge views

17 private offices

3 conference rooms

TI allowance available

FLOOR PLAN NOT TO SCALE


FOR LEASE | THE WESTLAKE BUILDING



AVAILABLE FOR LEASE

KIDDER MATHEWS


FOR LEASE | THE WESTLAKE BUILDING

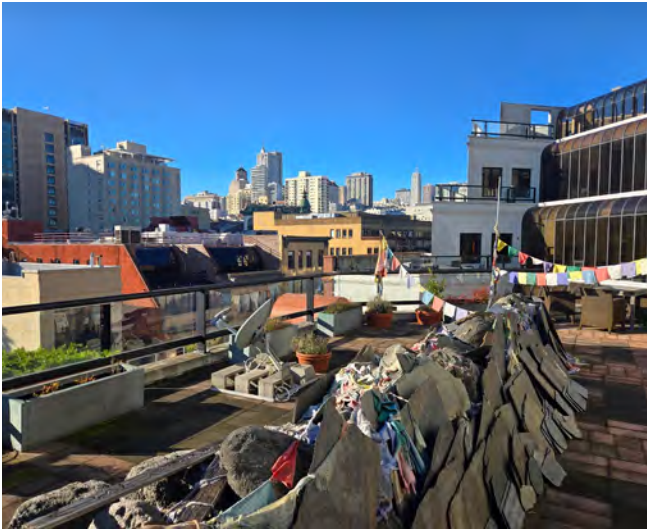

# FOURTH FLOOR - PROFESSIONAL SPACE PLAN


*+11,433 SF*

AVAILABLE

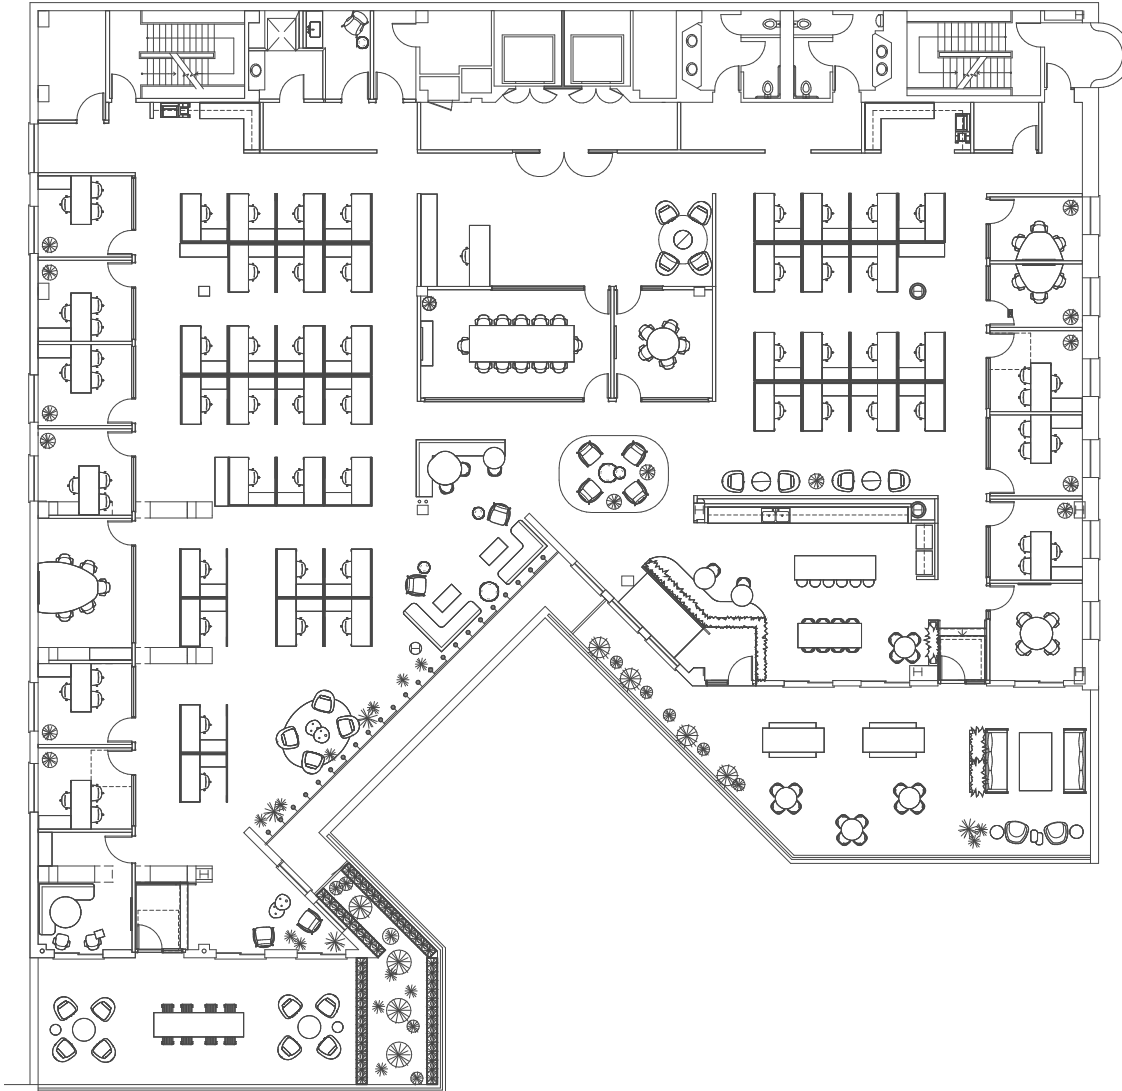

HYPOTHETICAL FLOOR PLAN

FOR LEASE | THE WESTLAKE BUILDING

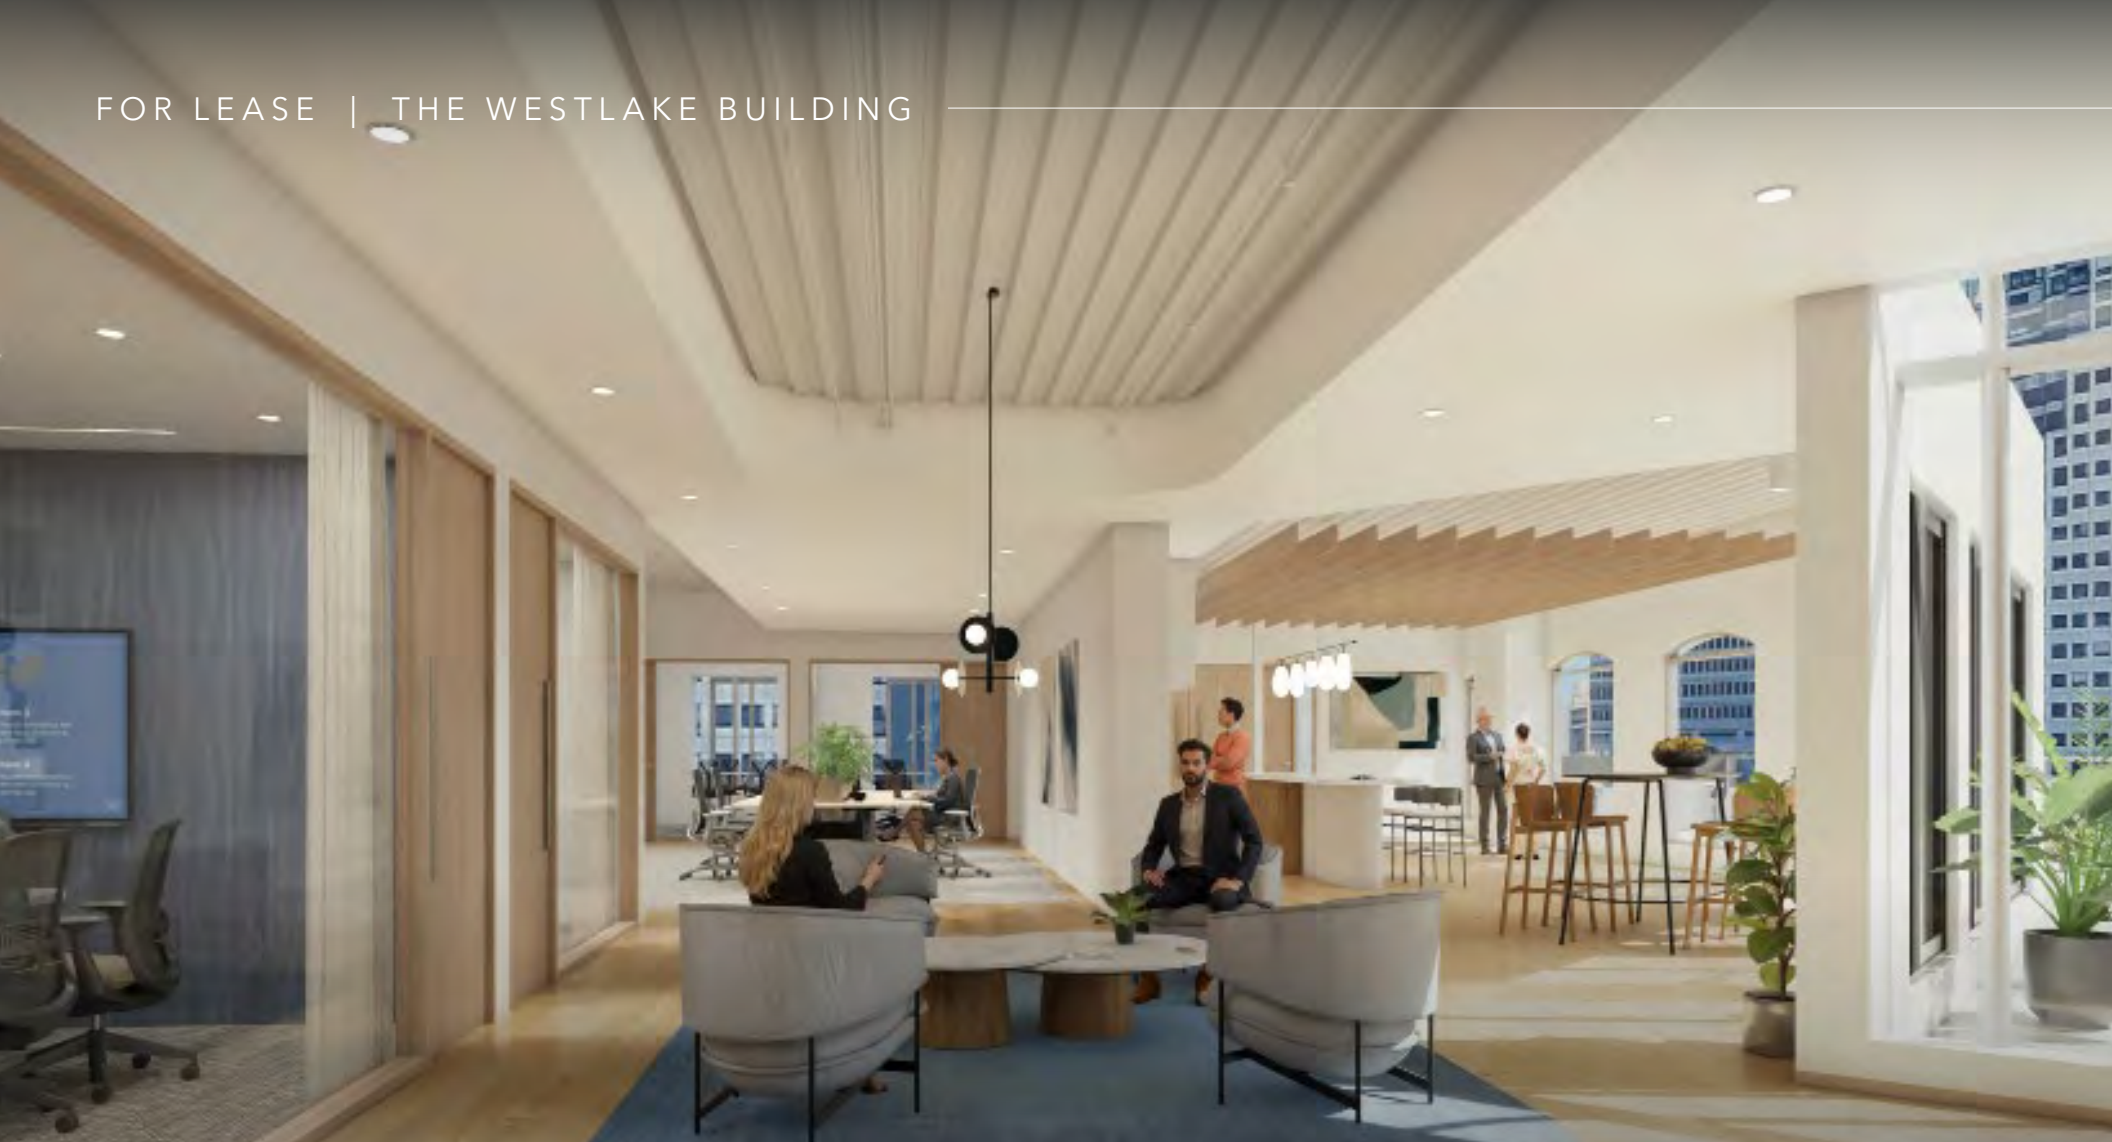


# PROFESSIONAL RENDERING

# FOURTH FLOOR - CREATIVE SPACE PLAN

*±11,433 SF*

AVAILABLE

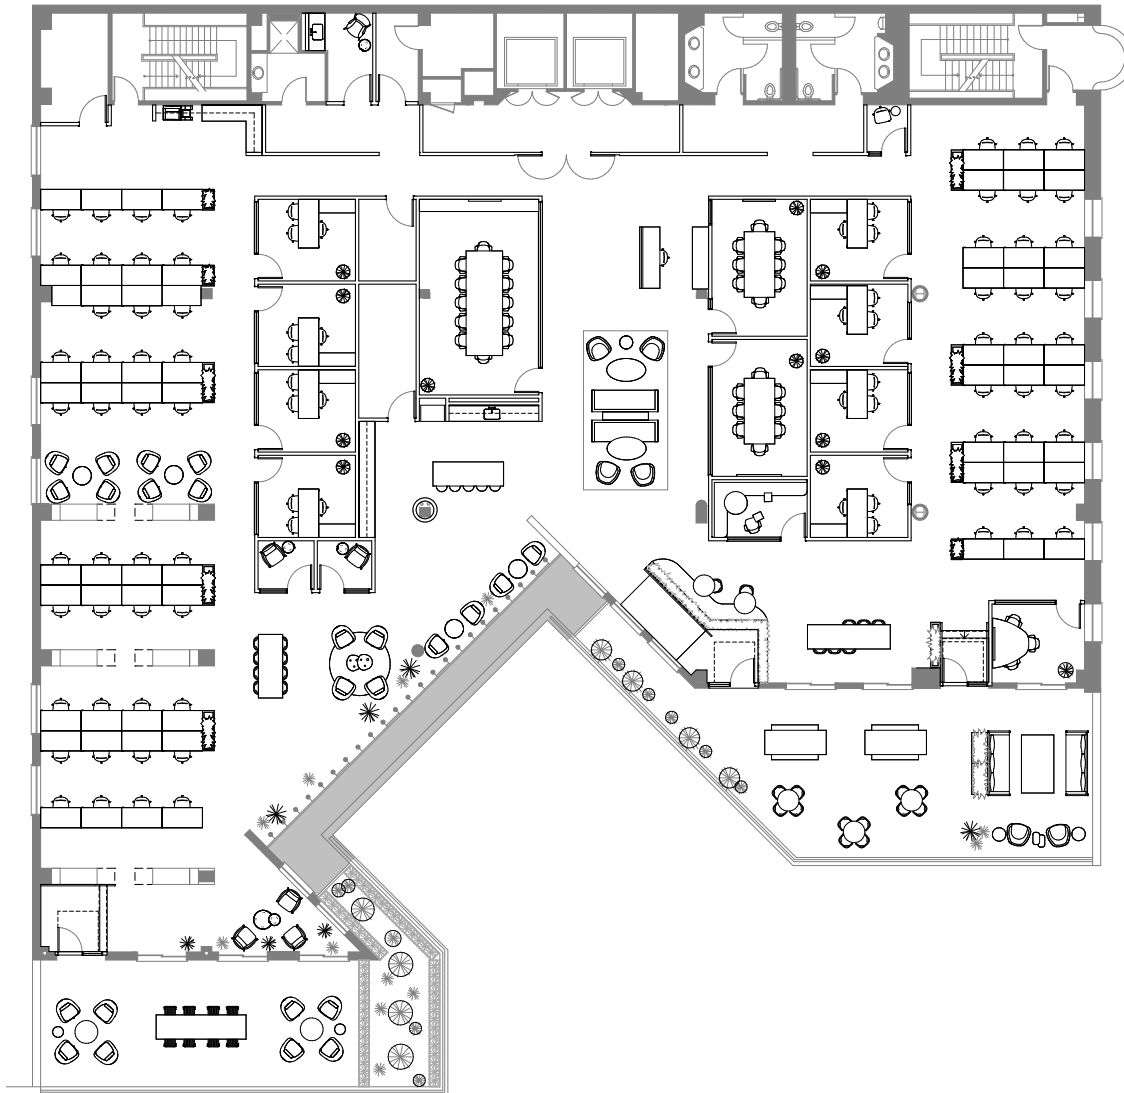

HYPOTHETICAL FLOOR PLAN

FOR LEASE | THE WESTLAKE BUILDING

# CREATIVE RENDERING

AVAILABLE FOR LEASE

KIDDER MATHEWS



## NEARBY AMENITIES

### RESTAURANTS & BARS

- 01 Peets Coffee
- 02 Starbucks
- 03 Morton's
- 04 Subway
- 05 Noah's Bagels
- 06 Chipotle
- 07 Jamba Juice
- 08 Cheesecake Factory
- 09 California Pizza Kitchen
- 10 McDonald's
- 11 Shake Shack
- 12 In-N-Out Burger
- 13 Dicky's BBQ
- 14 Wayfare Tavern

### LIFESTYLE & FITNESS

- 01 24 Hour Fitness
- 02 Fitness SF Embarcadero
- 03 Orangetheory Fitness
- 04 Planet Fitness
- 05 Equinox
- 06 Fitness SF Transbay
- 07 SF Museum of Modern Art
- 08 Yerba Buena Center for the Arts
- 09 San Francisco City Hall
- 10 Asian Art Museum
- 11 Orpheum Theatre
- 12 Union Square
- 13 Coit Tower

### RECREATION & PARKS

- 01 Salesforce Park
- 02 Yerba Buena Gardens
- 03 St Mary's Square
- 04 Rincon Park
- 05 Sue Bierman Park
- 06 Sydney G Walton Square
- 07 Civic Center Plaza

### SCHOOLS

- 01 John Yehall Chin Elementary
- 02 Jean Parker Elementary
- 03 Redding Elementary
- 04 Stuart Hall High School
- 05 Gordon J. Lau Elementary
- 06 City College of San Francisco



909 MONTGOMERY ST

*For more information contact:*

**JIM WALKER**  
415.229.8910  
jim.walker@kidder.com  
LIC N° 01750435

**SCOTT VIX, CCIM, SIOR**  
415.229.8924  
scott.vix@kidder.com  
LIC N° 01407761

**MATT NEBEL**  
415.229.8897  
matt.nebel@kidder.com  
LIC N° 01881807

[909MONTGOMERY.COM](http://909MONTGOMERY.COM)

This information supplied herein is from sources we deem reliable. It is provided without any representation, warranty, or guarantee, expressed or implied as to its accuracy. Prospective Buyer or Tenant should conduct an independent investigation and verification of all matters deemed to be material, including, but not limited to, statements of income and expenses. Consult your attorney, accountant, or other professional advisor.

