



# NPMC OWNER LLC

MARSH CREEK  
75 EAST UWCHLAN AVENUE, EXTON, PA

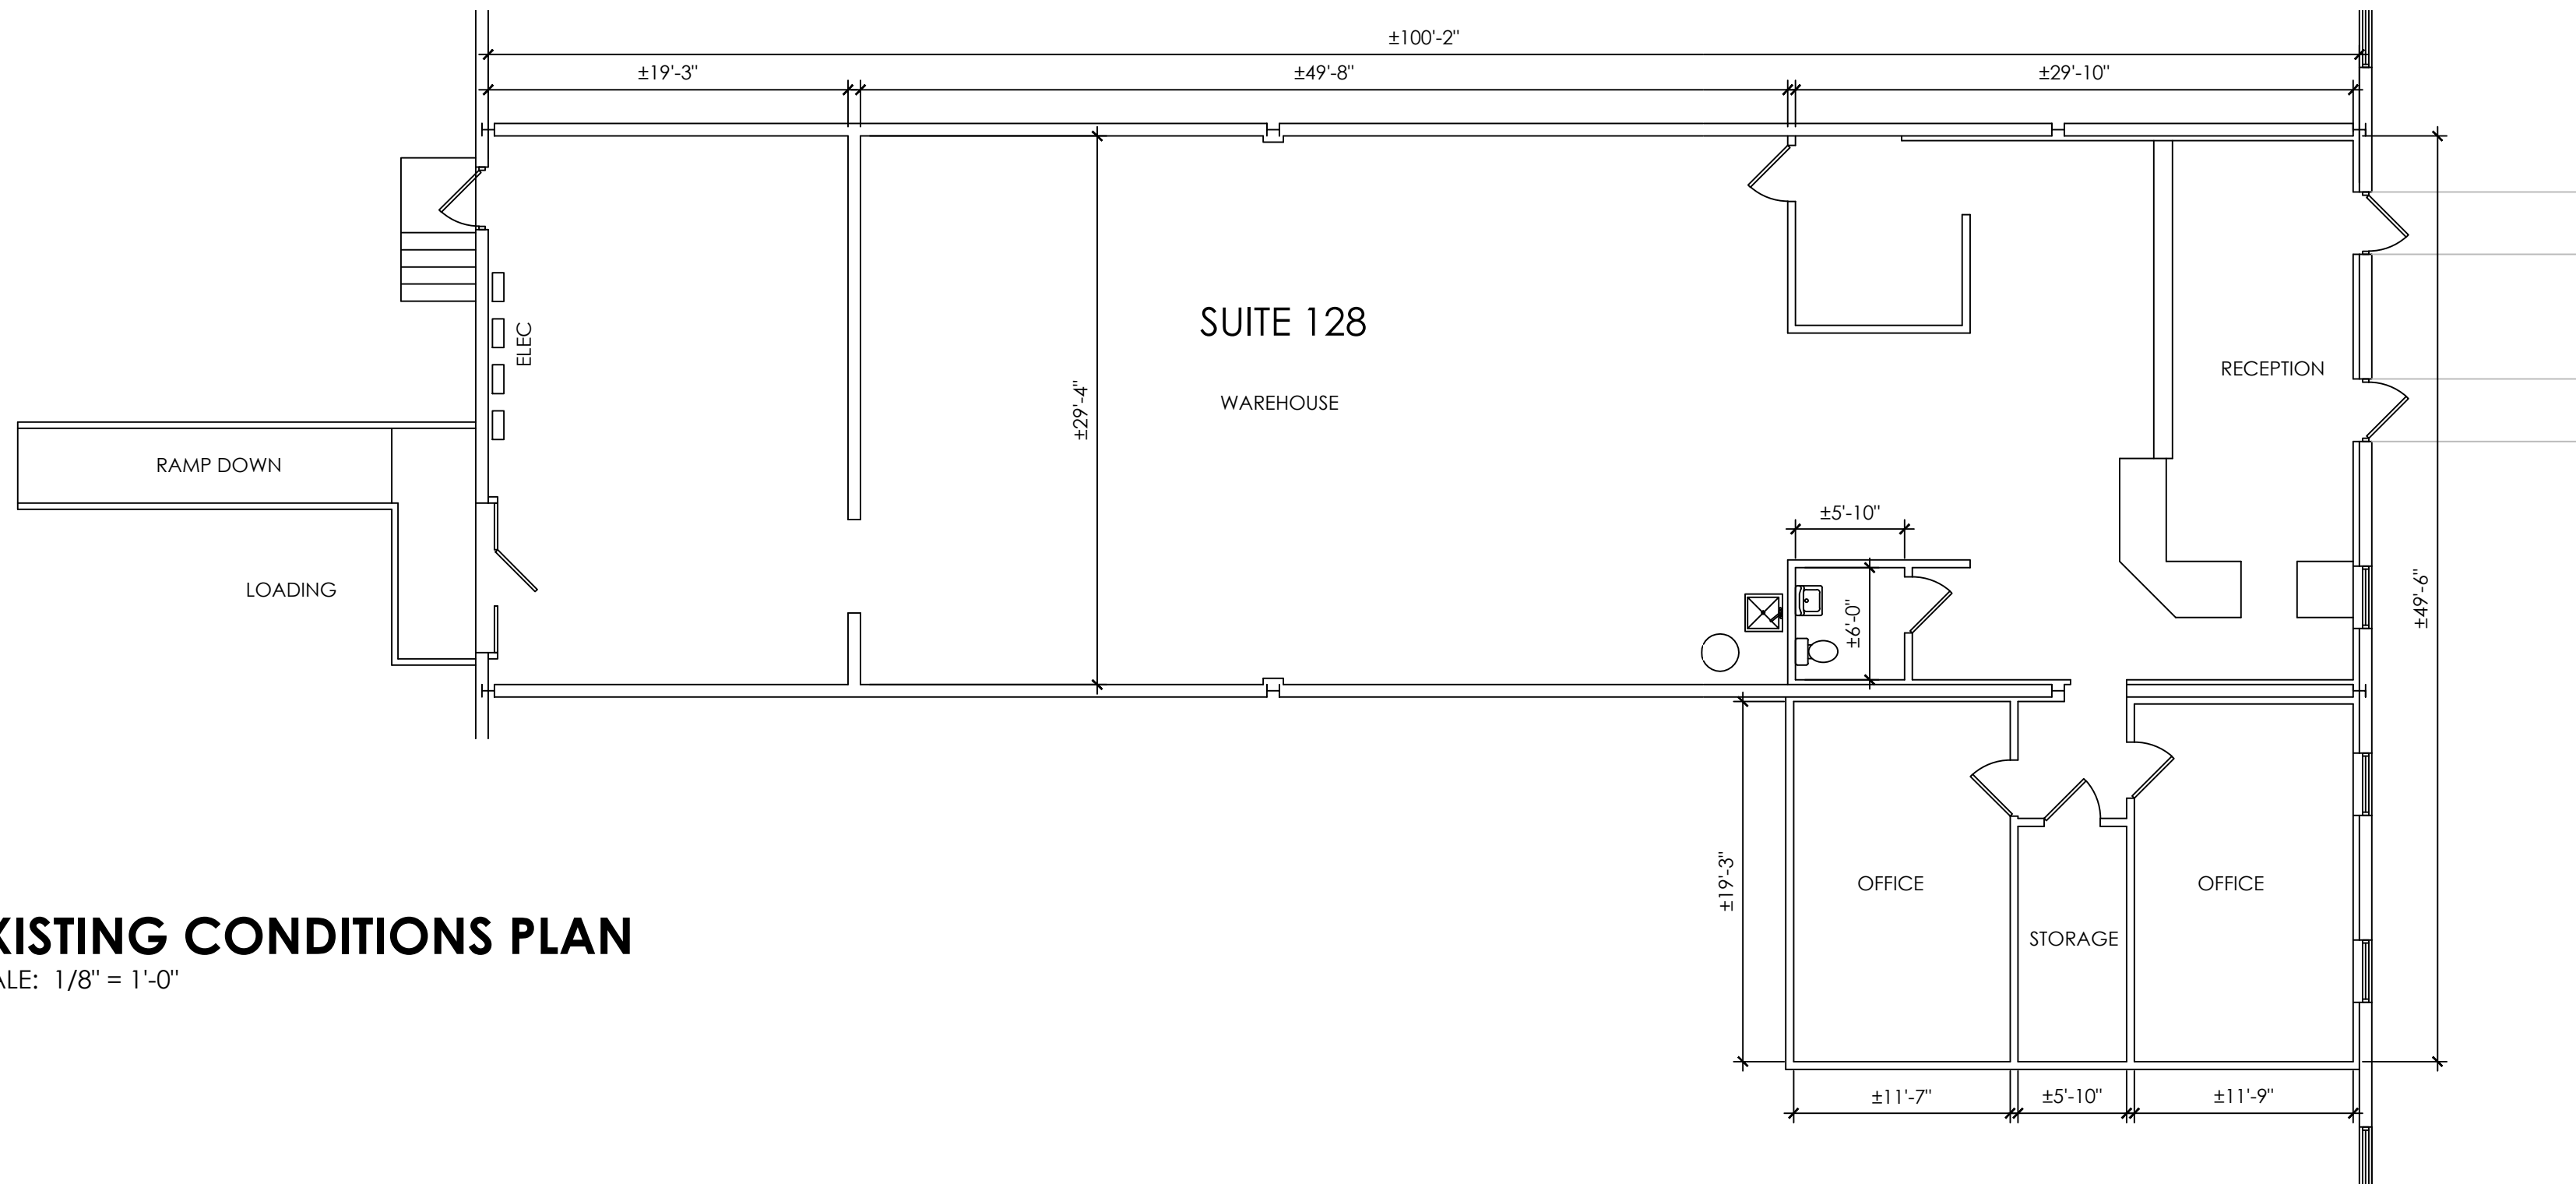

1 | **EXISTING CONDITIONS PLAN**  
SCALE: 1/8" = 1'-0"

PARKING

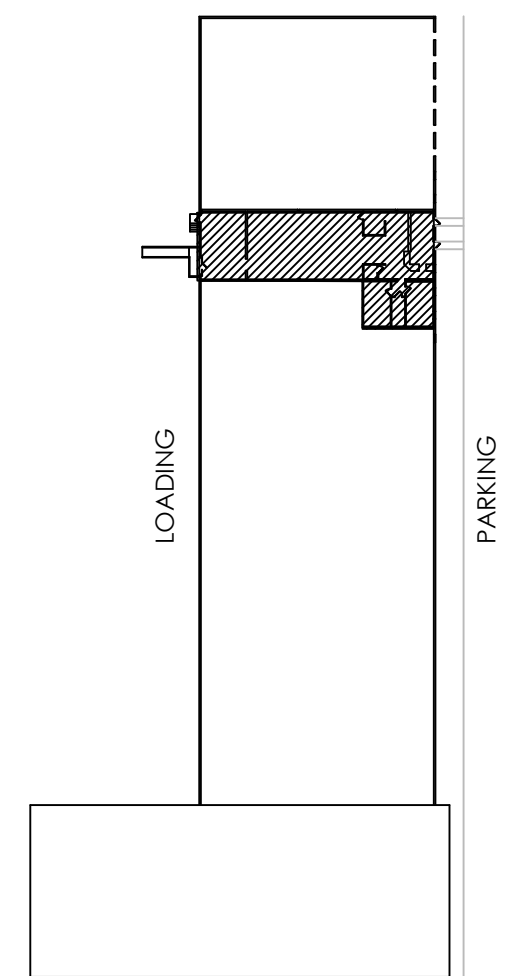

**KEY PLAN** 

EC

**SUITE 128**  
06/09/2026

**K A D**  
CONSULTING SERVICES LLC  
planning surveying drafting  
114 Walnut Street, Morton PA 610.804.9425  
kellie@kaconsulting.net