



5439 W Hillsdale Ave | Visalia, CA

Property For Lease

1005 N Demaree Street
Visalia, California 93291
O | 559.754.3020
F | 559.429.4016
www.mdgre.com

GRAHAM | **& ASSOCIATES**

Michelle Elick
Lic# 01197216
www.mdgre.com

to learn more, visit: www.mdgre.com

PROPERTY DETAILS

Address	5439 W Hillsdale Ave Visalia, CA
Square Feet Available	1,100 +/- Sq. Ft.
Zoning	PA
Lease Rate	\$1.50 Per Sq. Ft. PLUS common area maintenance per month
Lease Type	Gross

Additional Comments:

Upstairs, professional office for lease in Northwest Visalia near numerous medical offices, quick serve restaurants and professional offices. This suite is upstairs and has 2 private offices, break room, restroom, waiting room and open reception area. Please call for further details.




Contact Broker:
Michelle Elick
Lic# 01197216

to learn more, visit: www.mdgre.com

1005 N Demaree Street
Visalia, California 93291
O | 559.754.3020


PLEASE NOTE: ALL INFORMATION AND REPRESENTATION MADE HEREIN, WHILE NOT GUARANTEED, HAVE BEEN SECURED FROM SOURCES WE BELIEVE TO BE RELIABLE, HOWEVER, THEY ARE NOT WARRANTED BY MATT GRAHAM & ASSOCIATES AND ARE SUBJECT TO CHANGE WITHOUT NOTICE.

FLOOR PLAN

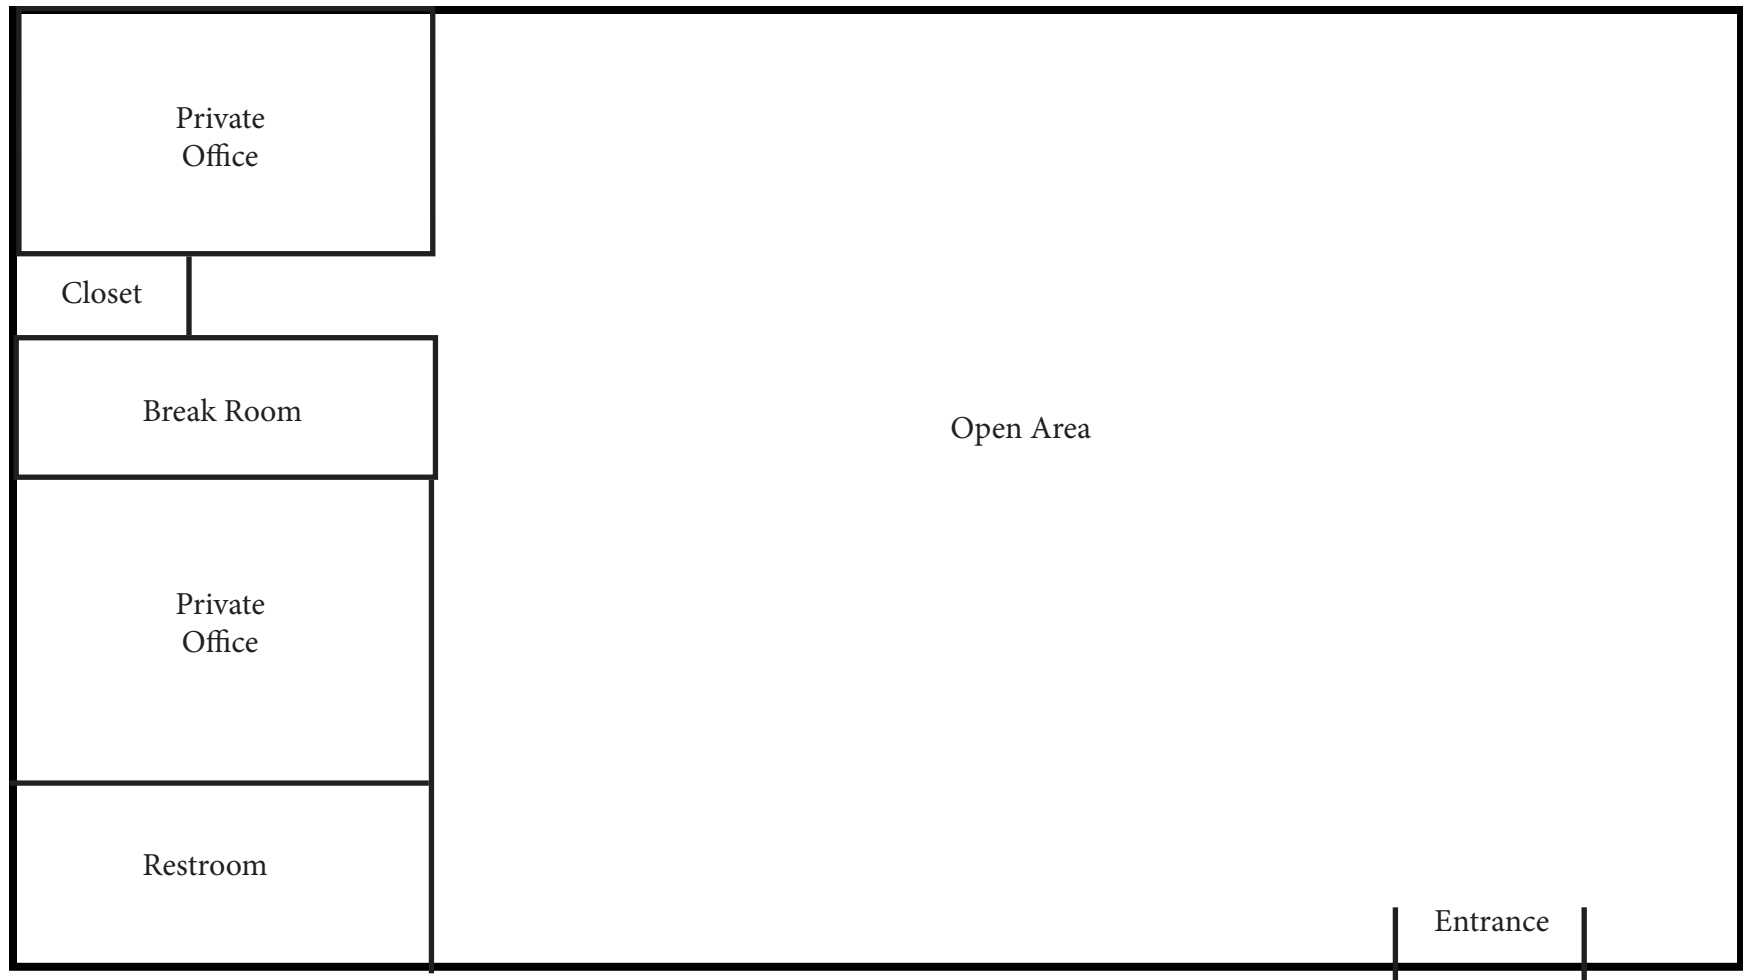

Floor plan not to scale.

LOCATION MAP

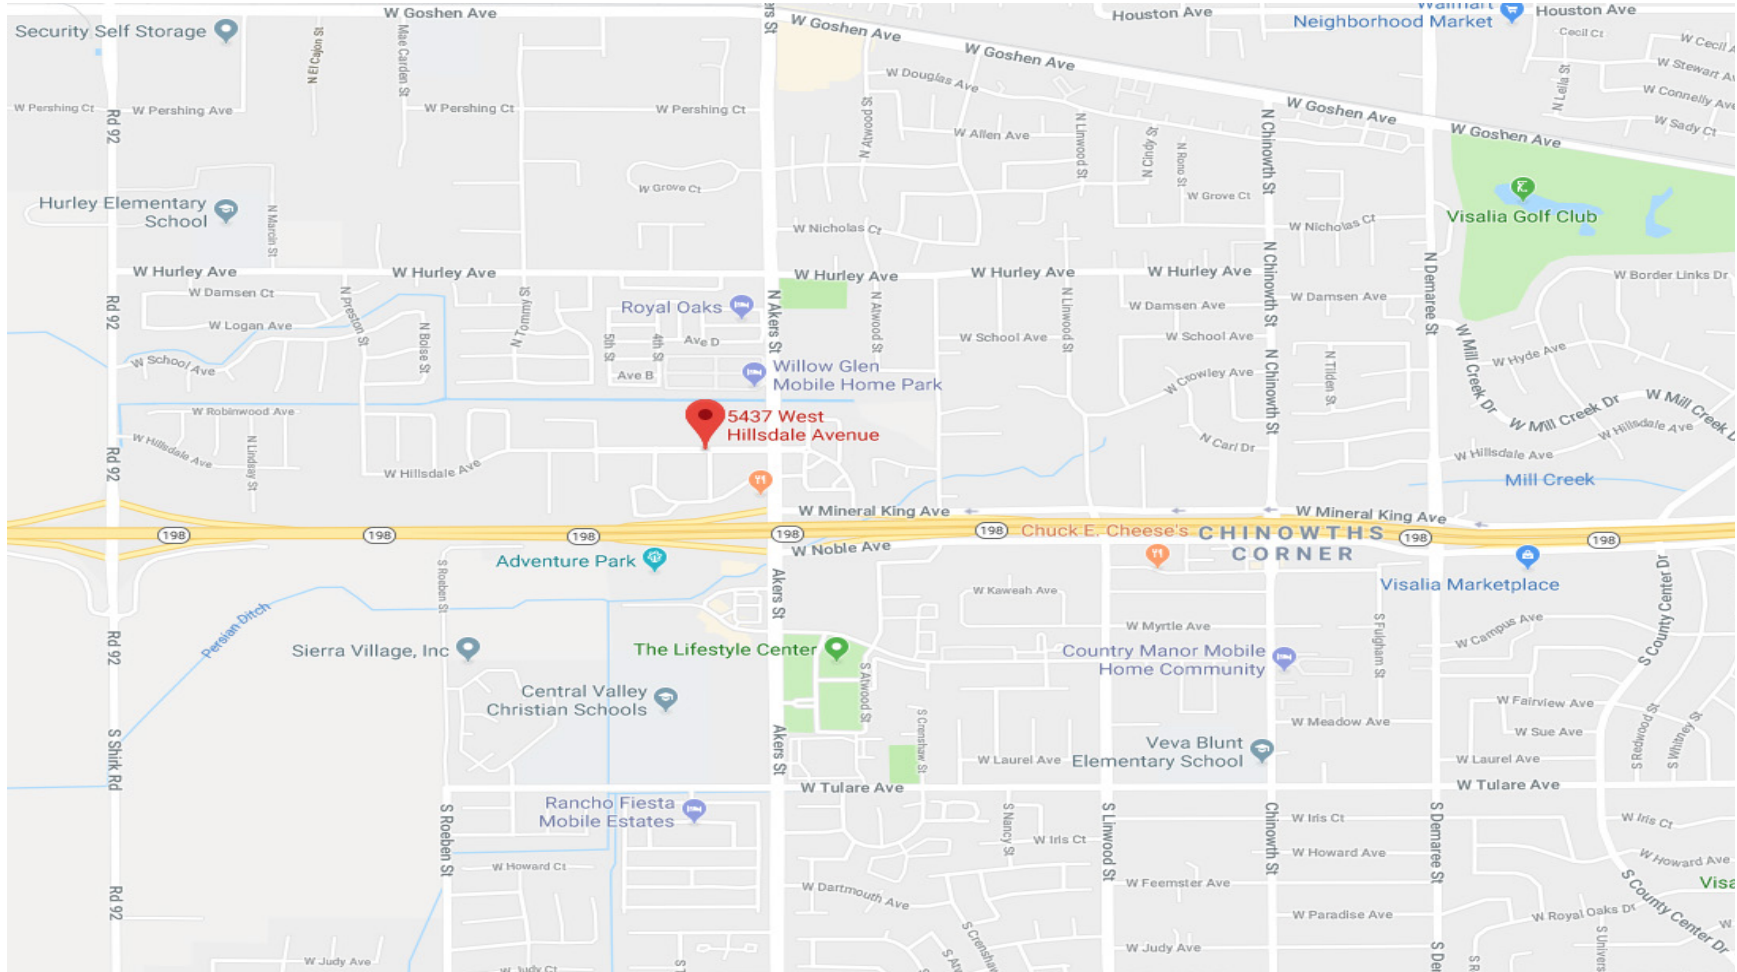

PLEASE NOTE: ALL INFORMATION AND REPRESENTATION MADE HEREIN, WHILE NOT GUARANTEED, HAVE BEEN SECURED FROM SOURCES WE BELIEVE TO BE RELIABLE, HOWEVER, THEY ARE NOT WARRANTED BY MATT GRAHAM & ASSOCIATES AND ARE SUBJECT TO CHANGE WITHOUT NOTICE.

PROPERTY LAYOUT



PLEASE NOTE: ALL INFORMATION AND REPRESENTATION MADE HEREIN, WHILE NOT GUARANTEED, HAVE BEEN SECURED FROM SOURCES WE BELIEVE TO BE RELIABLE, HOWEVER, THEY ARE NOT WARRANTED BY MATT GRAHAM & ASSOCIATES AND ARE SUBJECT TO CHANGE WITHOUT NOTICE.